



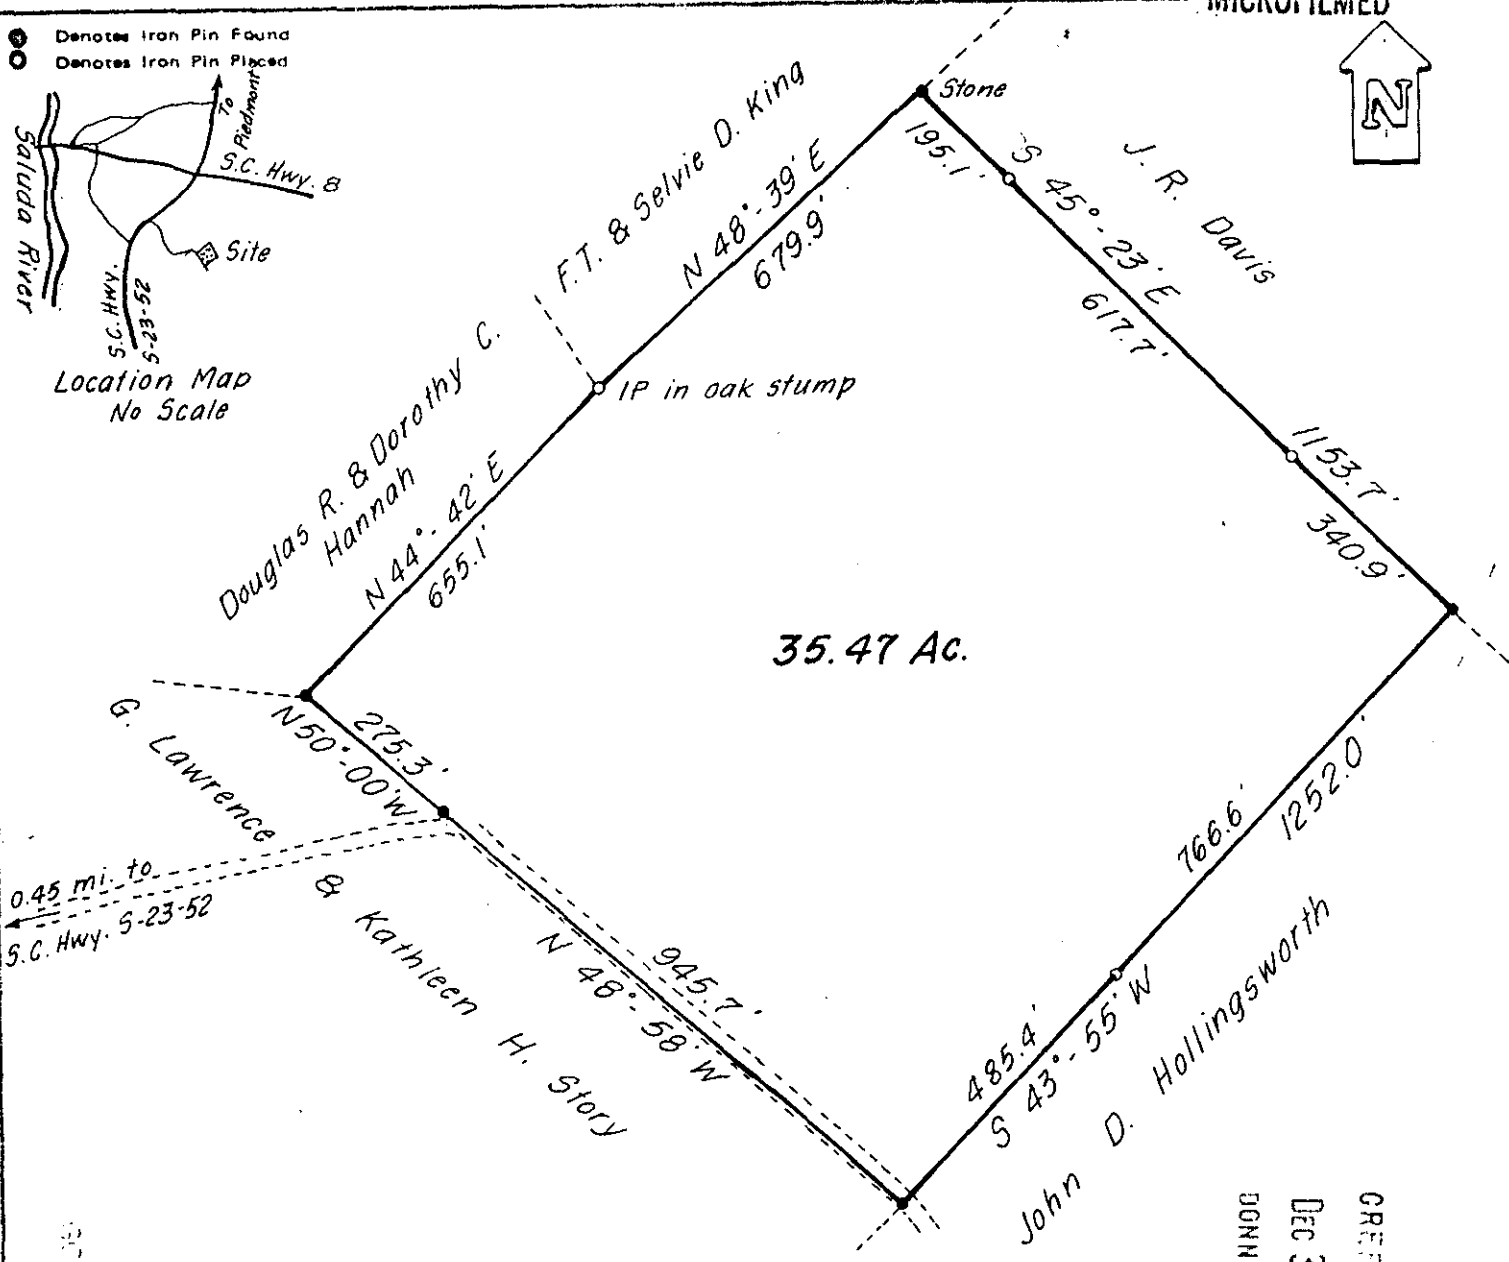

● Denotes Iron Pin Found
○ Denotes Iron Pin Placed

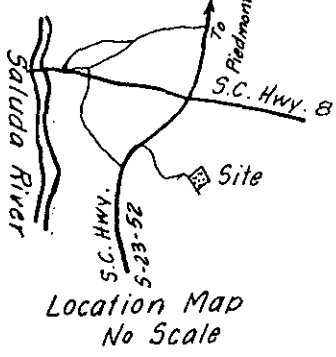

35.47 Ac.

I hereby certify that the ratio of precision meets state requirements of 1' in 2,500' and the area was determined by DMD method of area calculations.

J.K. Farmer, Jr.
J.K. FARMER, JR. L.S.#2152

FILED
GREENVILLE CO. S.C.
DEC 30 2 02 PM '82
DONNIE S. TANKERSLEY
R.M.C.

✓ 9-K-50

16022


STATE OF SOUTH CAROLINA
County of GREENVILLE

Township _____
City or Town of _____

PLAT OF LANDS OF
MARY ANN TUCKER ESTATE

Scale: 1" = 300'
Date: JUNE 16, 1982

SURVEY AND PLAT BY
FARMER & SIMPSON ENGINEERS
ANDERSON, S.C.

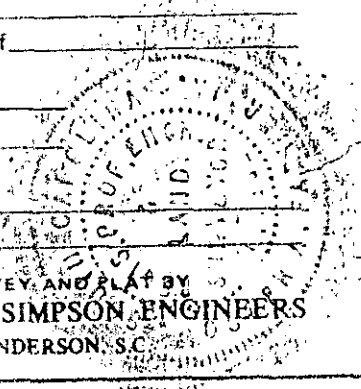

2 DE 30 82 1472