


FILED
GREENVILLE CO. S. C.
DEC 30 2 53 PM '82
DONALD A. FOGLE
R.M.C.

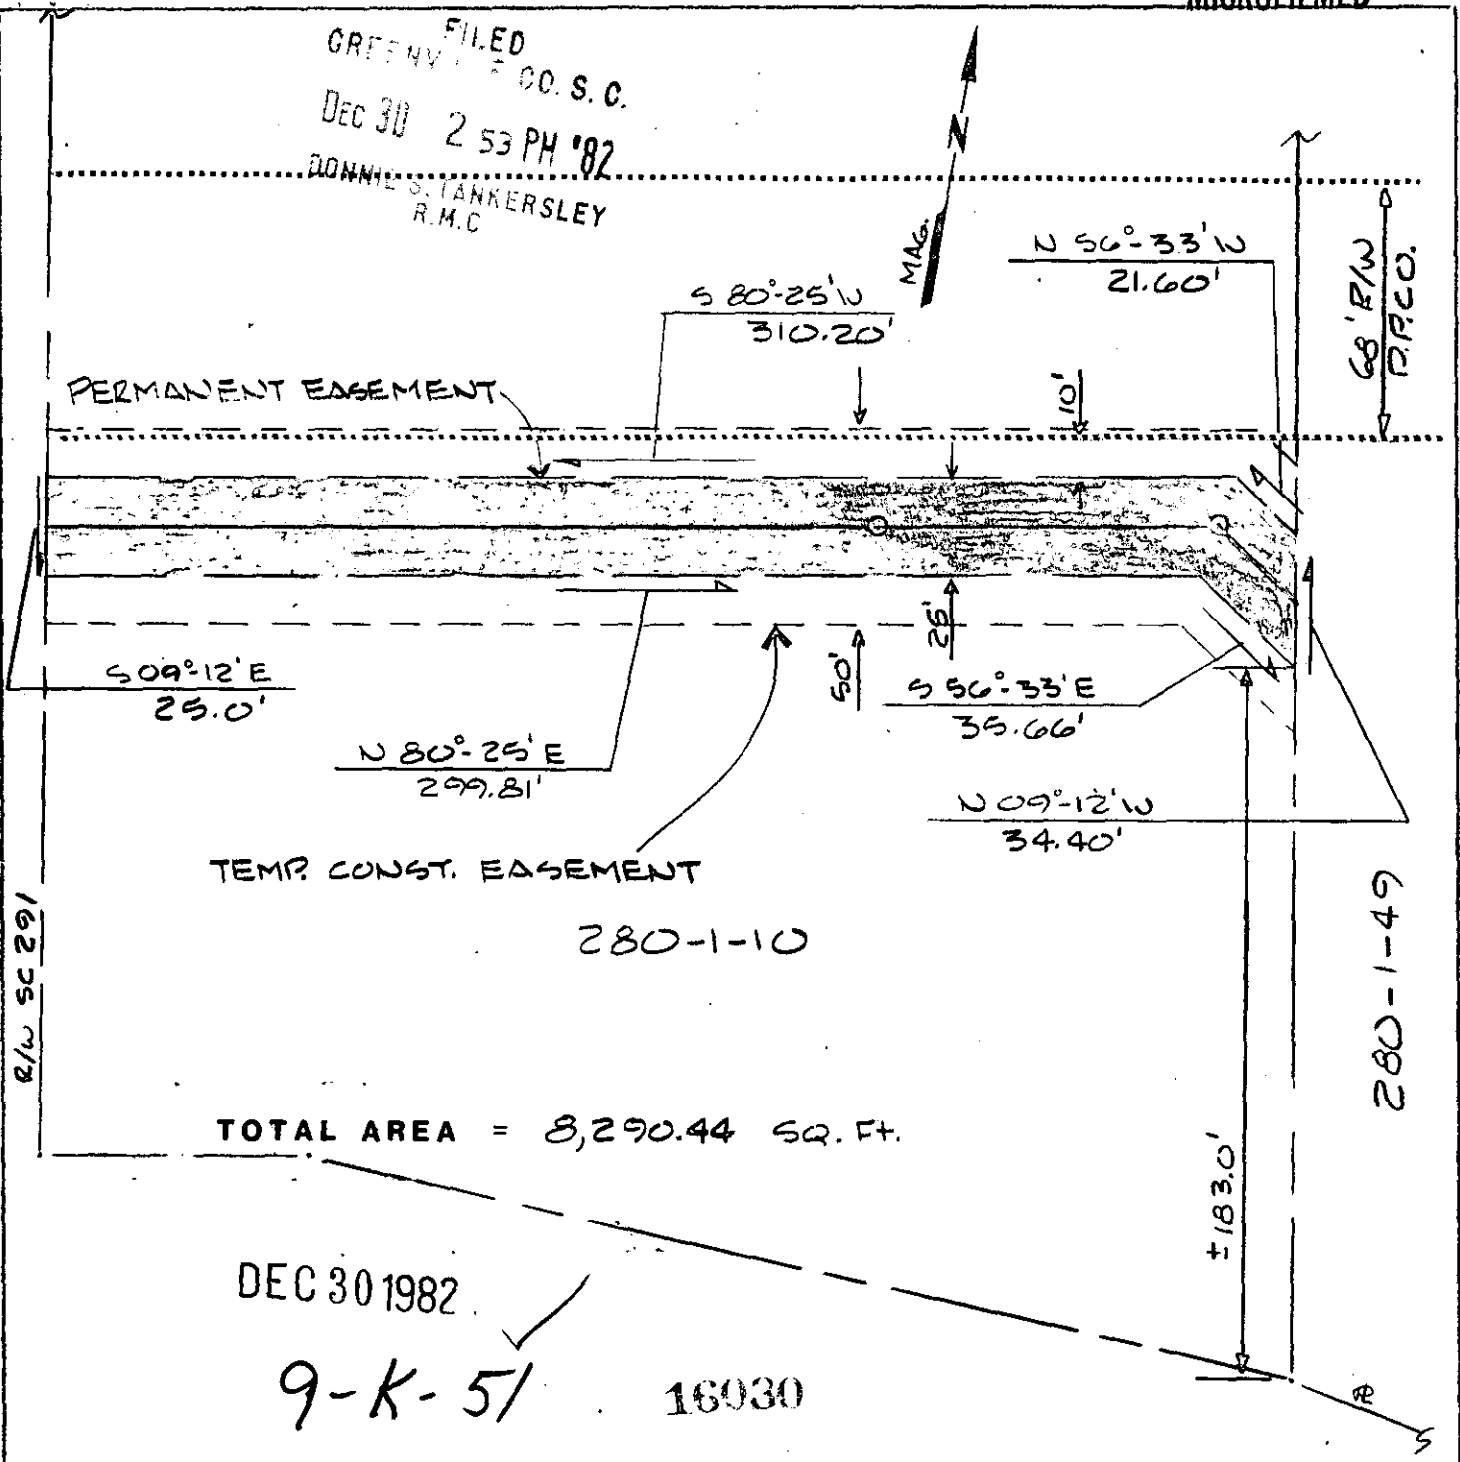

TEMP. CONST. EASEMENT
280-1-10

TOTAL AREA = 8,290.44 SQ. FT.

DEC 30 1982

9-K-51 16030



PROPERTY OF
BUILDERS MART OF AMERICA, INC.

NORTHEAST TRUNK

SANITARY SEWER EASEMENT

FOR
CITY OF GREENVILLE

LOT 280-1-10

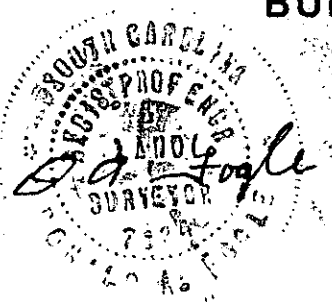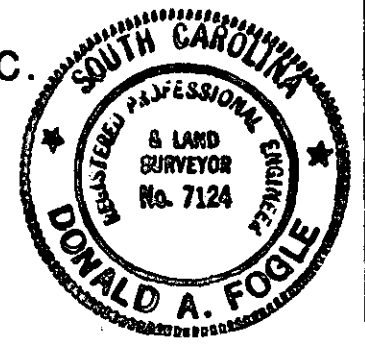

REV. 8-4-82
REV. 5-26-82

FILE NO: 17-420 37 of 42 SCALE: 1" = 50' -- 1 DE 30 82 2ND 22 4-8-82 3.0001