


FILED
GREENVILLE CO. S.C.
DEC 30 3 00 PM '82
DONNIE S. TANKERSLEY
R.M.C.

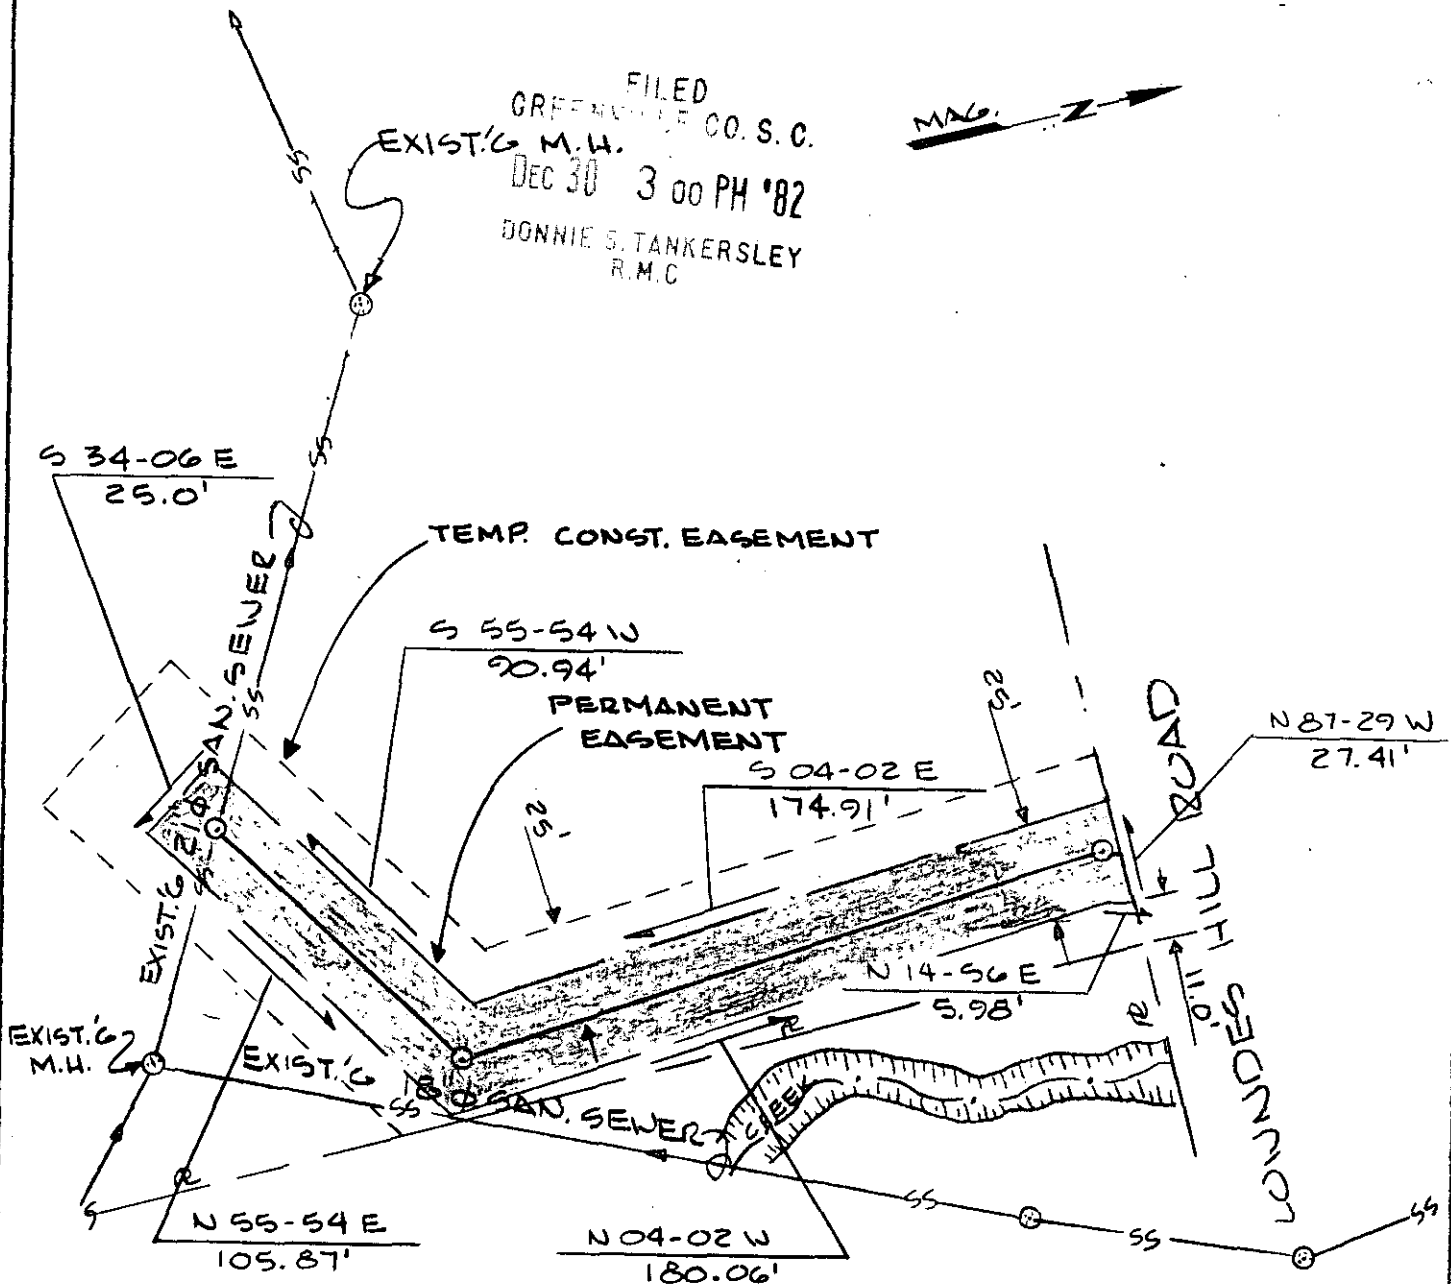

TOTAL AREA = 7,001.07 SQ. FT.

16030

DEC 30 1982

9-K-62

PROPERTY OF


LULLWATER SYNDICATE

NORTHEAST TRUNK

SANITARY SEWER EASEMENT

FOR
CITY OF GREENVILLE

LOT 195-1-1

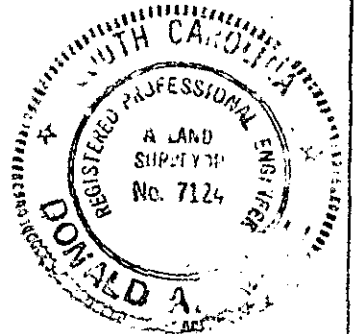

REV. 9-1-82

FILE NO 17-420 1 of 42 SCALE: 1" = 50'

RAP 4-8-82

5.0001
SCTD --- 1 DE 30 82 641