


FILED  
GREENVILLE CO. S. C.  
Dec 30 3 01 PM '82  
DONNIE S. TANKERSLEY  
R.M.C.

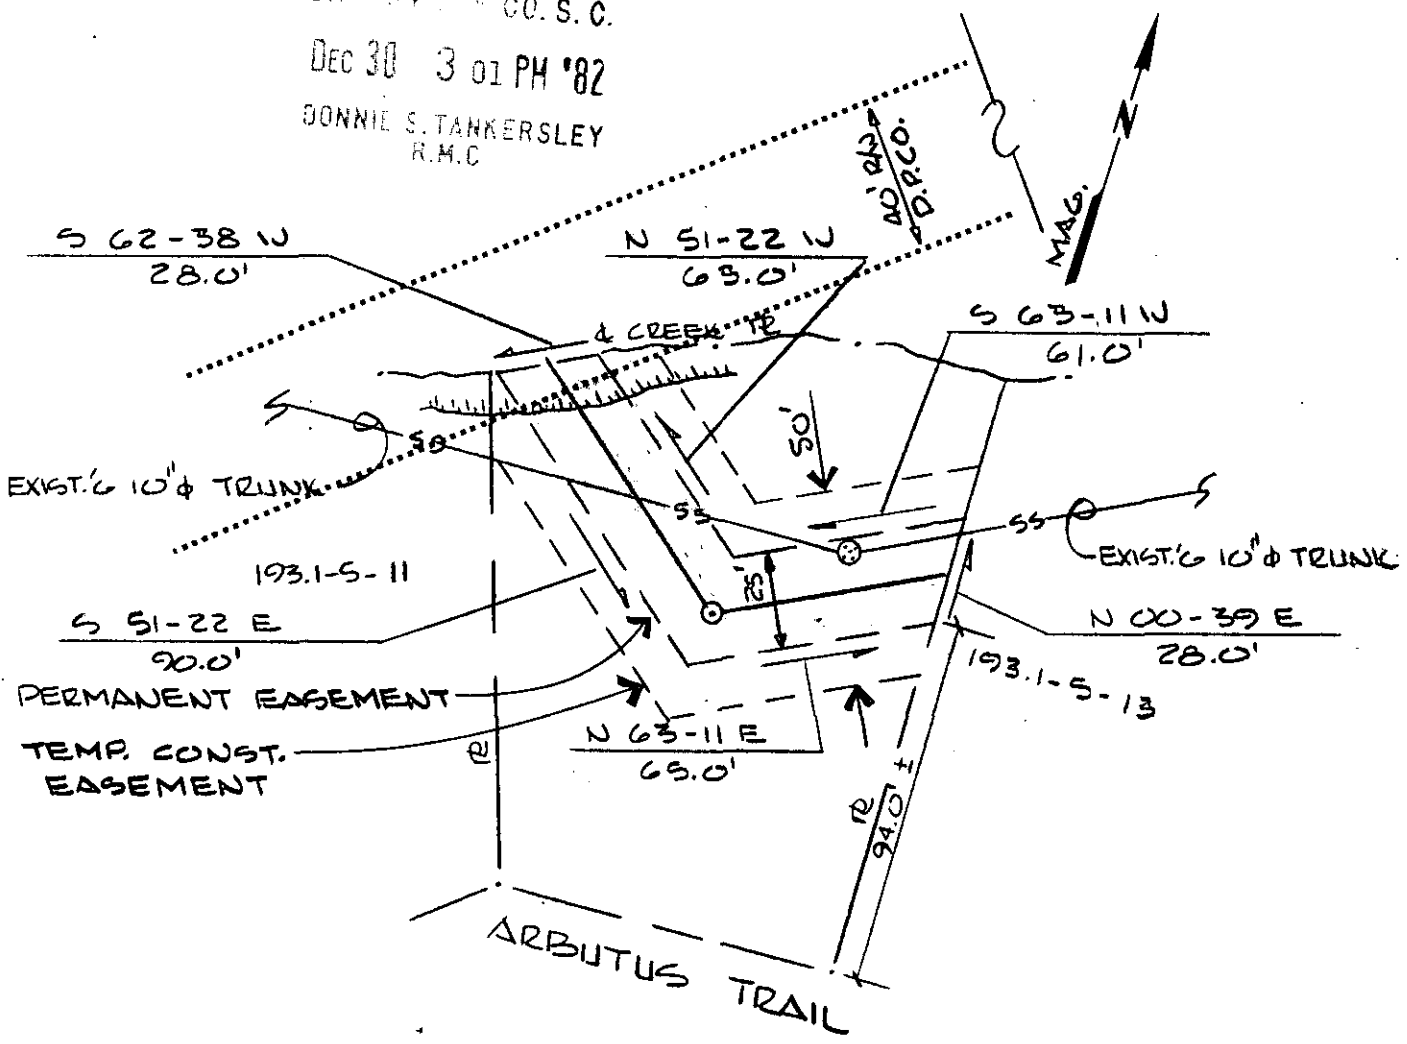

TOTAL AREA	3,487.50	SQ.Ft.
MINUS DUKE POWER R/W	- 237.50	SQ.Ft.
<b>NET AREA REQUIRED</b>	<b>3,250.00</b>	<b>SQ.Ft.</b>

16030  
9-K-67

DEC 30 1982



PROPERTY OF  
WILLIAM L. & MARY J. WALKER

# NORTHEAST TRUNK

SANITARY SEWER EASEMENT

FOR  
CITY OF GREENVILLE

LOT 193.1-5-12

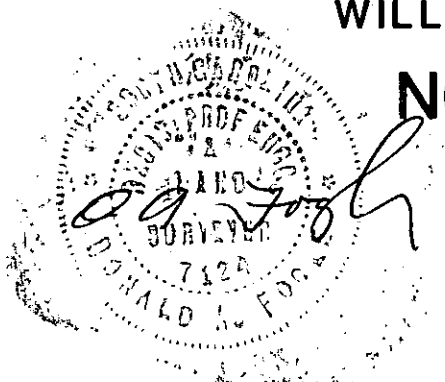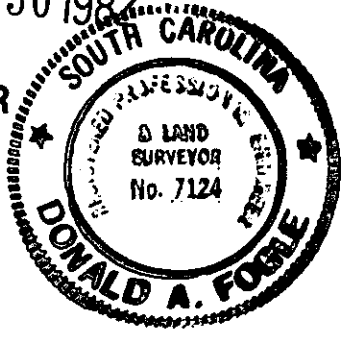

1 DE 30 82 647 3.0001