


FEB 8 10 54 AM '83
DONNIE S. TANKERSLEY
R.M.C.

MICROFILMED

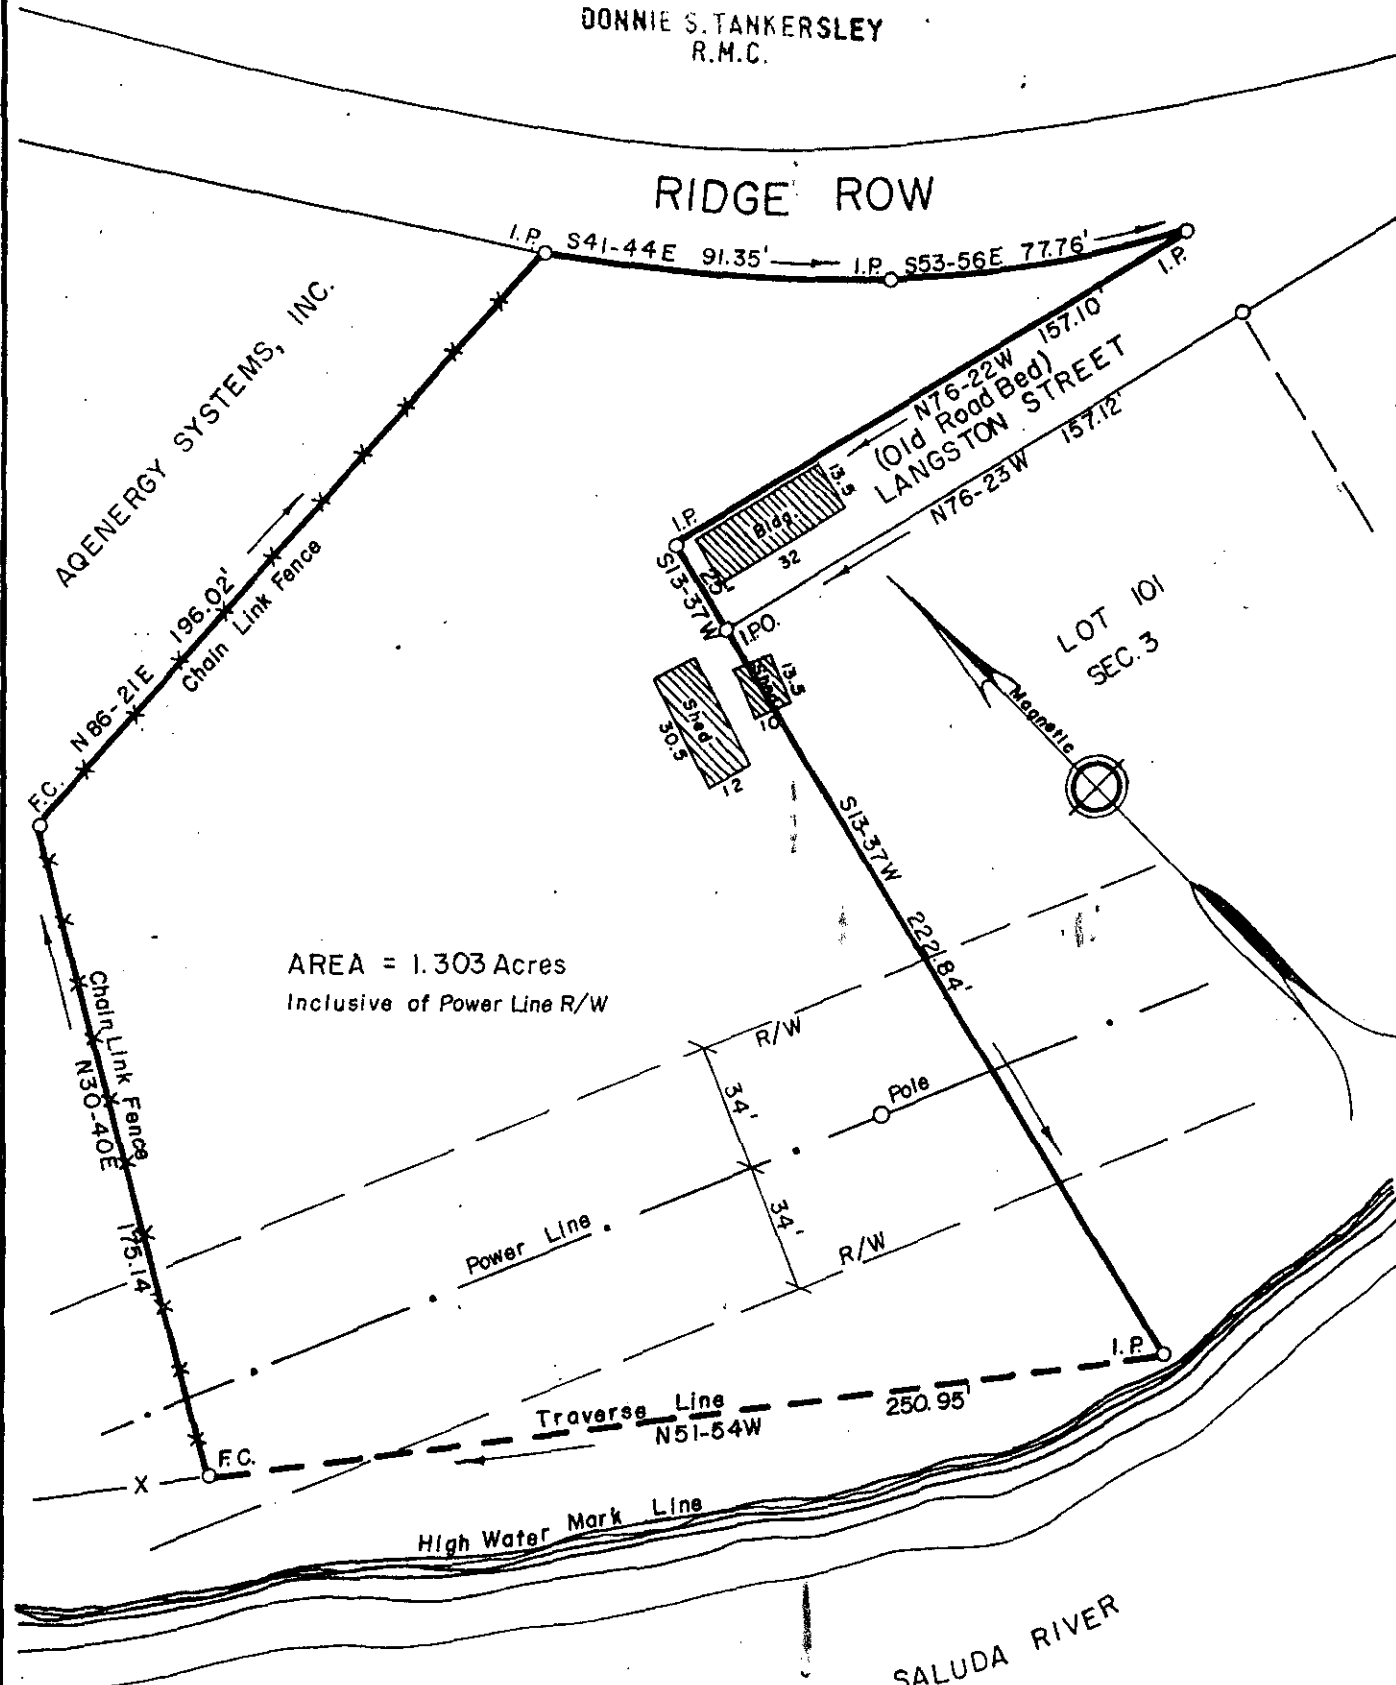

AREA = 1.303 Acres
Inclusive of Power Line R/W

PROPERTY OF

J. P. STEVENS & CO., INC. 19590

PIEDMONT PLANT

GREENVILLE CO., S. C.

9-2-98


Scale 1" = 50' July, 1982

FEB 8 1983

DALTON & NEVES CO., ENGINEERS

121 MANLY STREET

GREENVILLE, S. C.

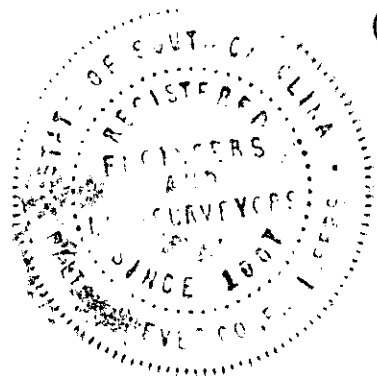

F.B. 468
S.C. Reg. No. 916 *R.W. Dalton*

PLAT NO. 1002

Subject to Water and Sewer Right-of-Ways

GC10 --- 1FE-883 309 3.0001