
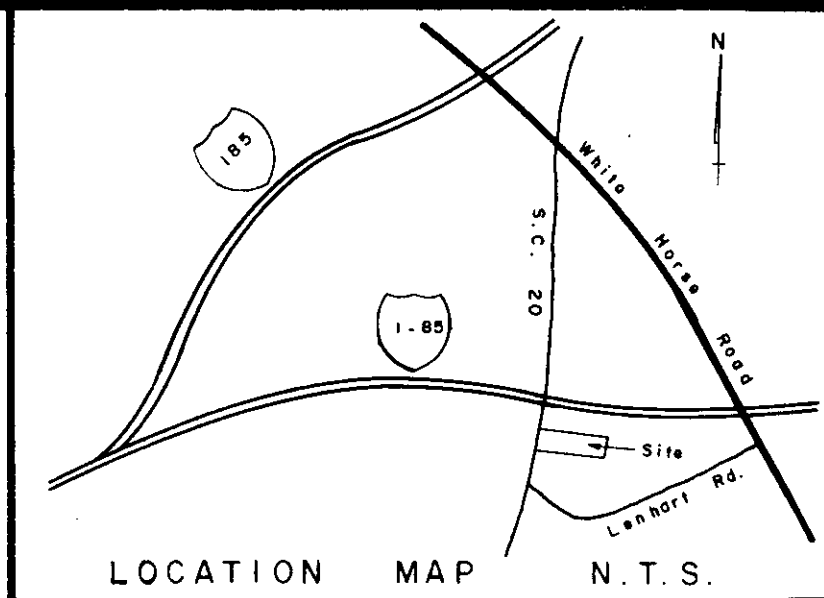


PLAT REFERENCE :


5A - 80

FILED  
GREENVILLE CO. S. C.  
FEB 9 2 59 PM '83  
DONNIE S. TANKERSLEY  
R.M.C.

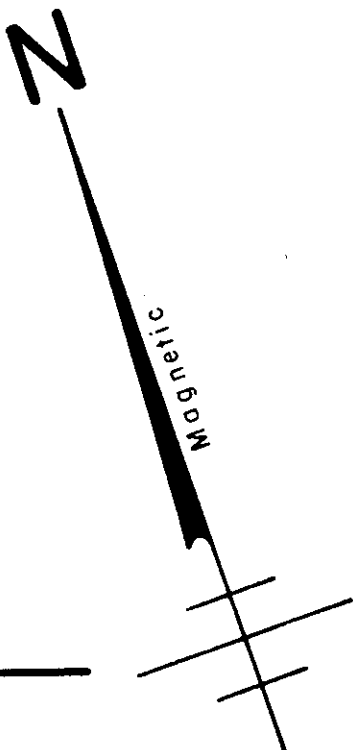

INTERSTATE

85

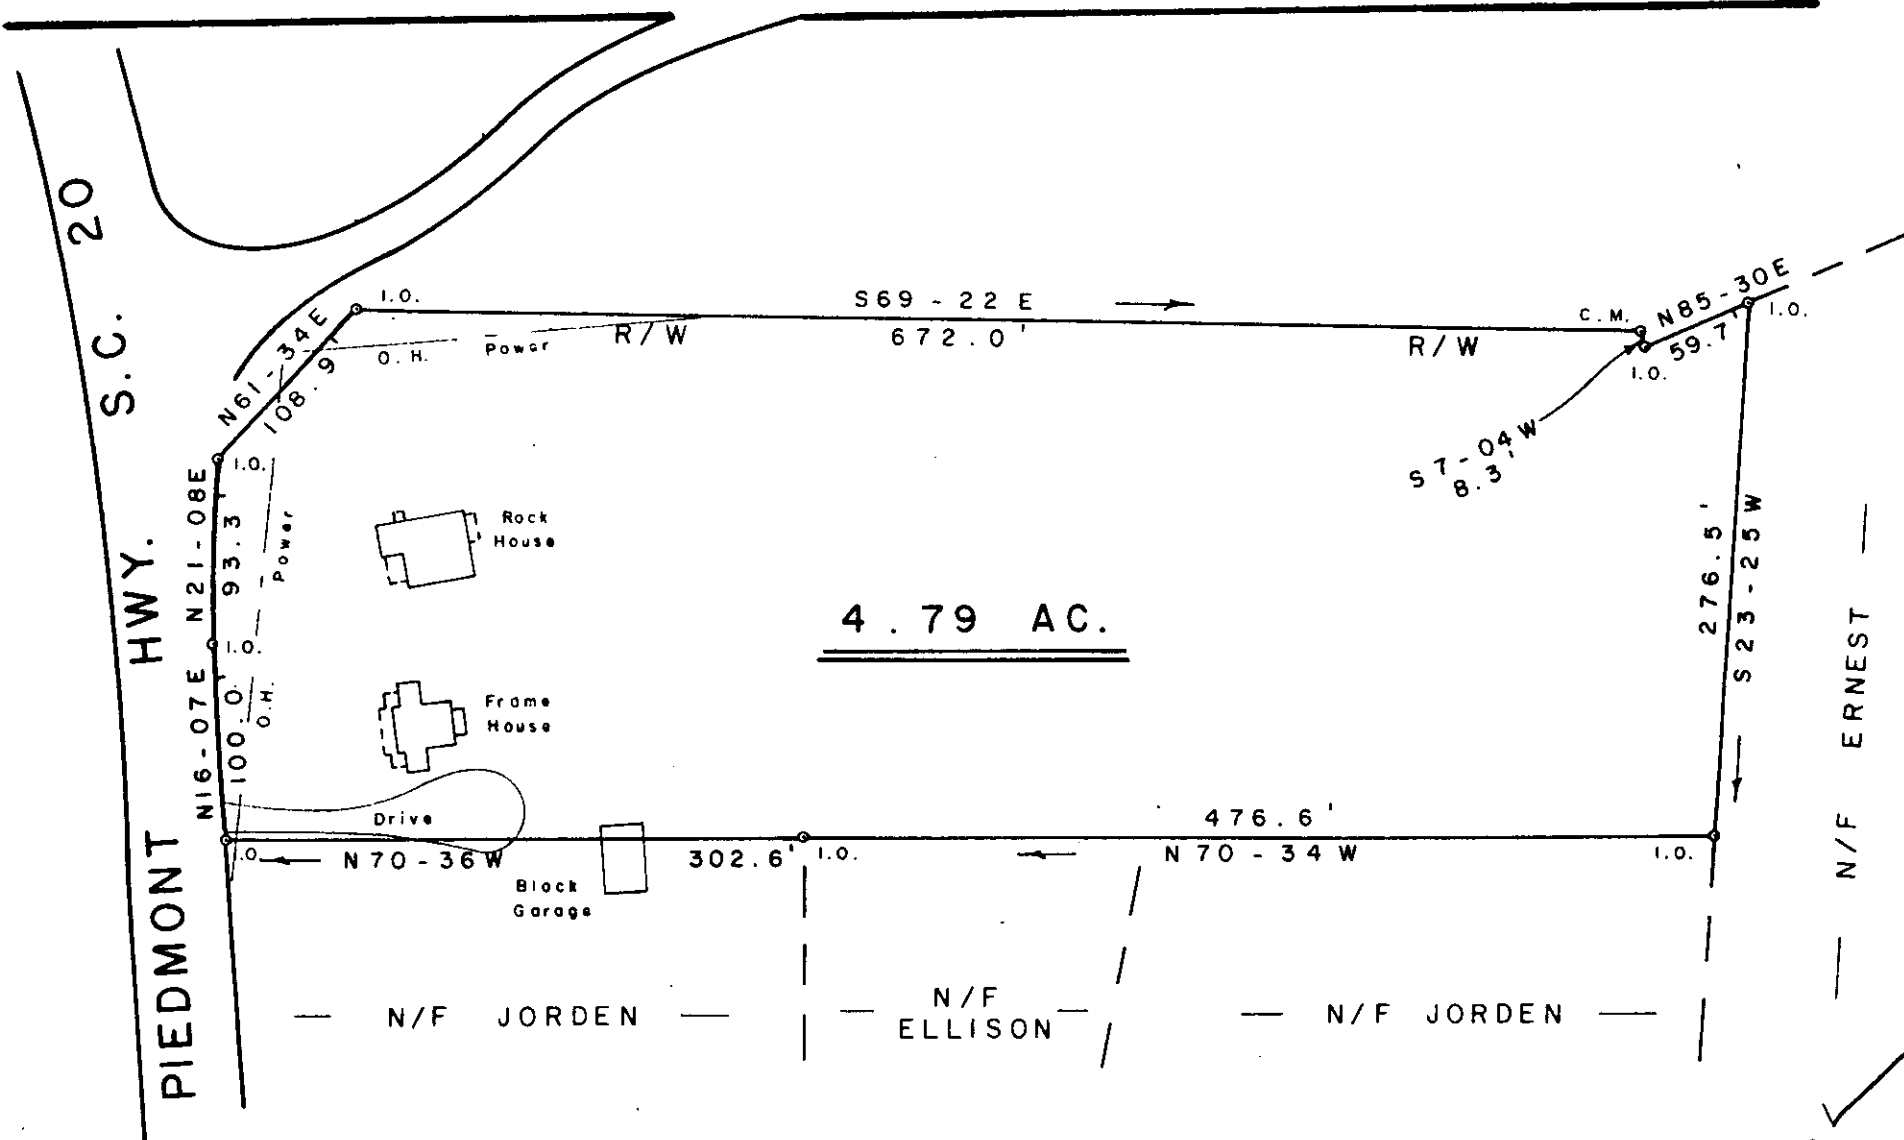

4.79 AC.

9-M-8  
19731

SURVEY FOR  
**ROBERT TAIRA**  
**TSUNEKO TAIRA**  
NEAR GREENVILLE GREENVILLE CO.  
SOUTH CAROLINA  
JANUARY 14, 1983

I Herby Certify That The Measurements As Shown Above Are Correct And There Are No Encroachments Or Projections Other Than Shown.

To The Best Of My Knowledge This Structure Is Not In An Established Flood Zone.

SCALE: 1" = 100'



W. R. WILLIAMS, JR  
ENGR./SURVEYOR, Inc.  
P. E. & L. S. No. 3979  
15 S. MAIN STREET  
TRAVELERS REST, S. C.  
29690

"I hereby certify that the ratio of precision of the field survey is 1/5000, as shown hereon and the area was determined by D.M.D. method of area calculation."

*W.R. Williams, Jr.* P. E. & L. S. No. 3979

WG 4 - 1 - 27, 28