
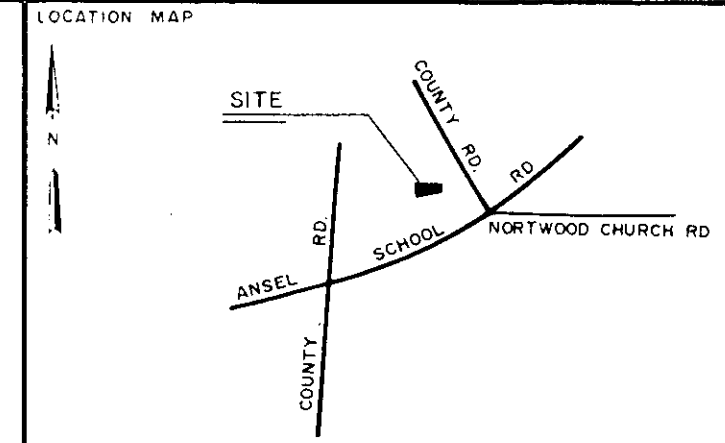


FILED  
 GREENVILLE CO. S.C.  
 FEB 14 11 43 AM '83  
 DONNIE S. TANKERSLEY  
 R.M.C.

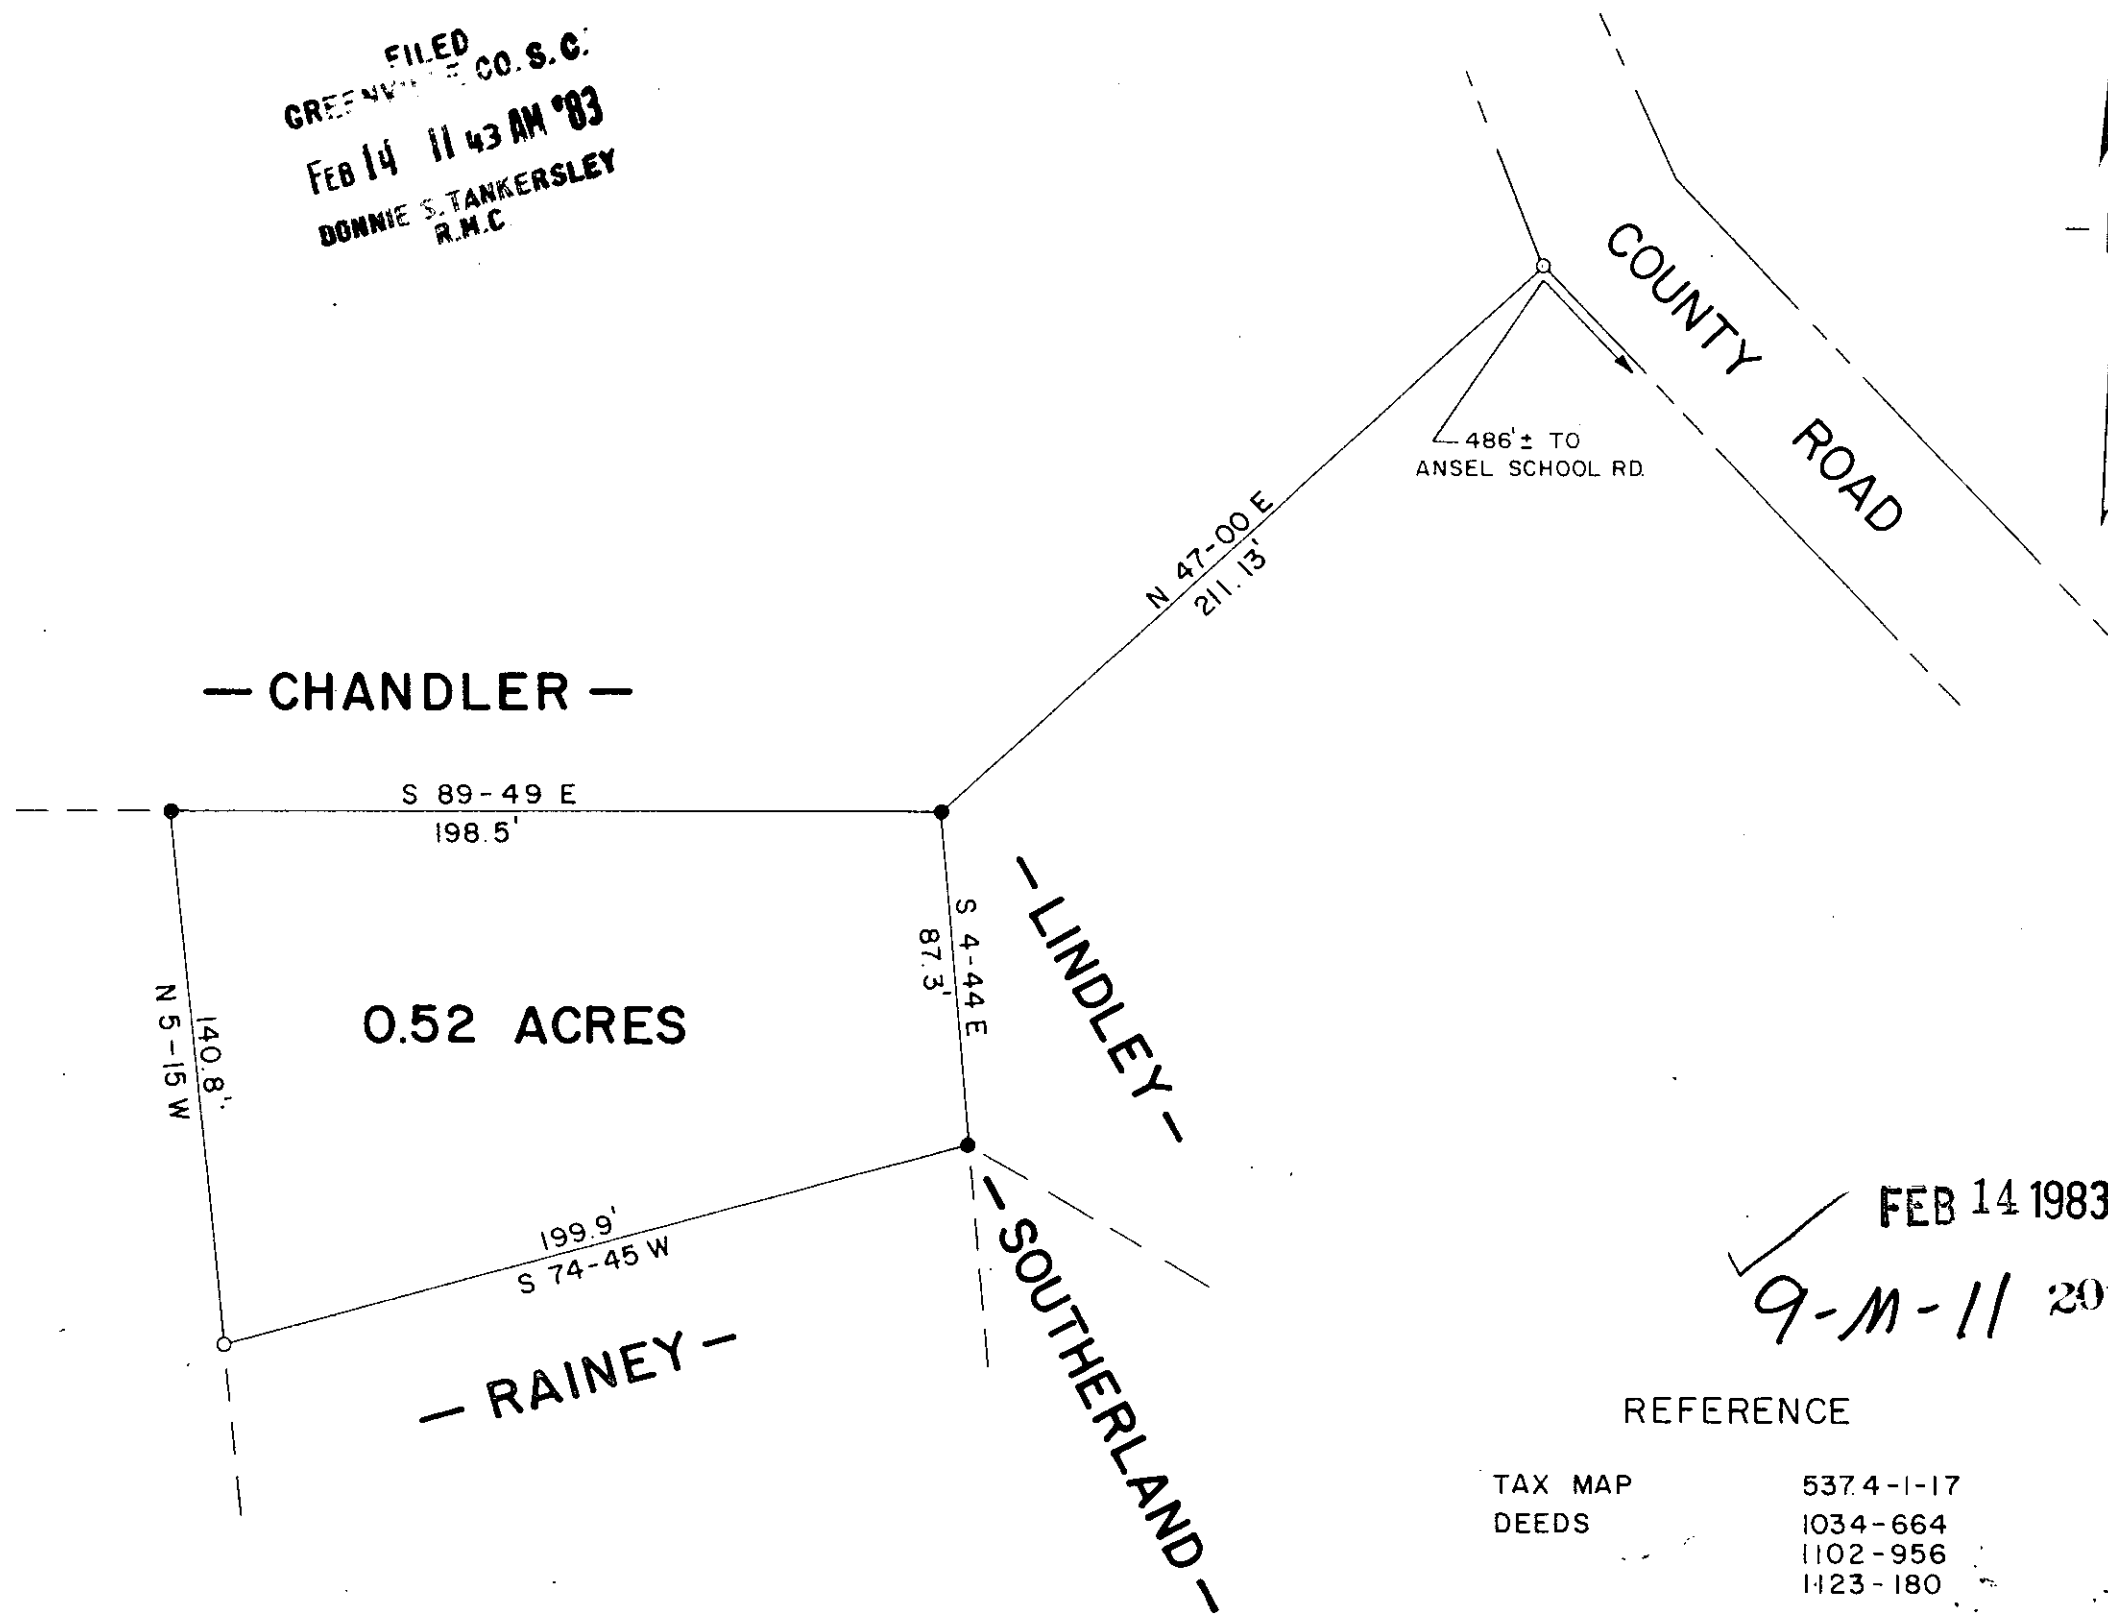

LEGEND  
 ○ IP SET  
 ● IP FOUND  
 ◡ STONE  
 ⊕ RR SPIKE

I hereby certify that the ratio of precision of the field survey is 1/ as shown hereon and the area was determined by the coordinate method of area calculation  
 I hereby certify that the measurements as shown on this plat are correct and that there are no encroachments or projections other

**SOUTH CAROLINA REGISTERED LAND SURVEYOR**  
 THOMAS D. LINDSEY  
 6949  
*Thomas D. Lindsey*  
 SIGNATURE  
 5-26-81  
 DATE

PROPERTY OF  
**THELMA W. GARRETT**

SURVEYED FOR  
**WADE RAINEY**

GREENVILLE COUNTY SOUTH CAROLINA  
 1" = 50' scale  
 50 0 50 100 feet

DRAWN	CHECK	DATE	JOB NO
TDL	TDL	26 MAY 1981	1364

**LINDSEY & ASSOCIATES**  
 HWY 253, FORT LINDSEY, FLORES S.C. 29687  
 LAND & HYDROGRAPHIC SURVEYORS

FEB 14 1983  
 9-M-11 20110

REFERENCE

TAX MAP	537.4-1-17
DEEDS	1034-664 1102-956 1123-180
PLATS	7F-16 5E-17

PRINT MACHINE INC.

MICROFILMED