



FILED
GREENVILLE CO. S.C.
FEB 22 11 33 AM '83
DONNIE S. TANKERSLEY
R.M.C.

MAYDEE & ODESSA B. SMITH

GRID - S.C. N. ZONE
JONES EST.

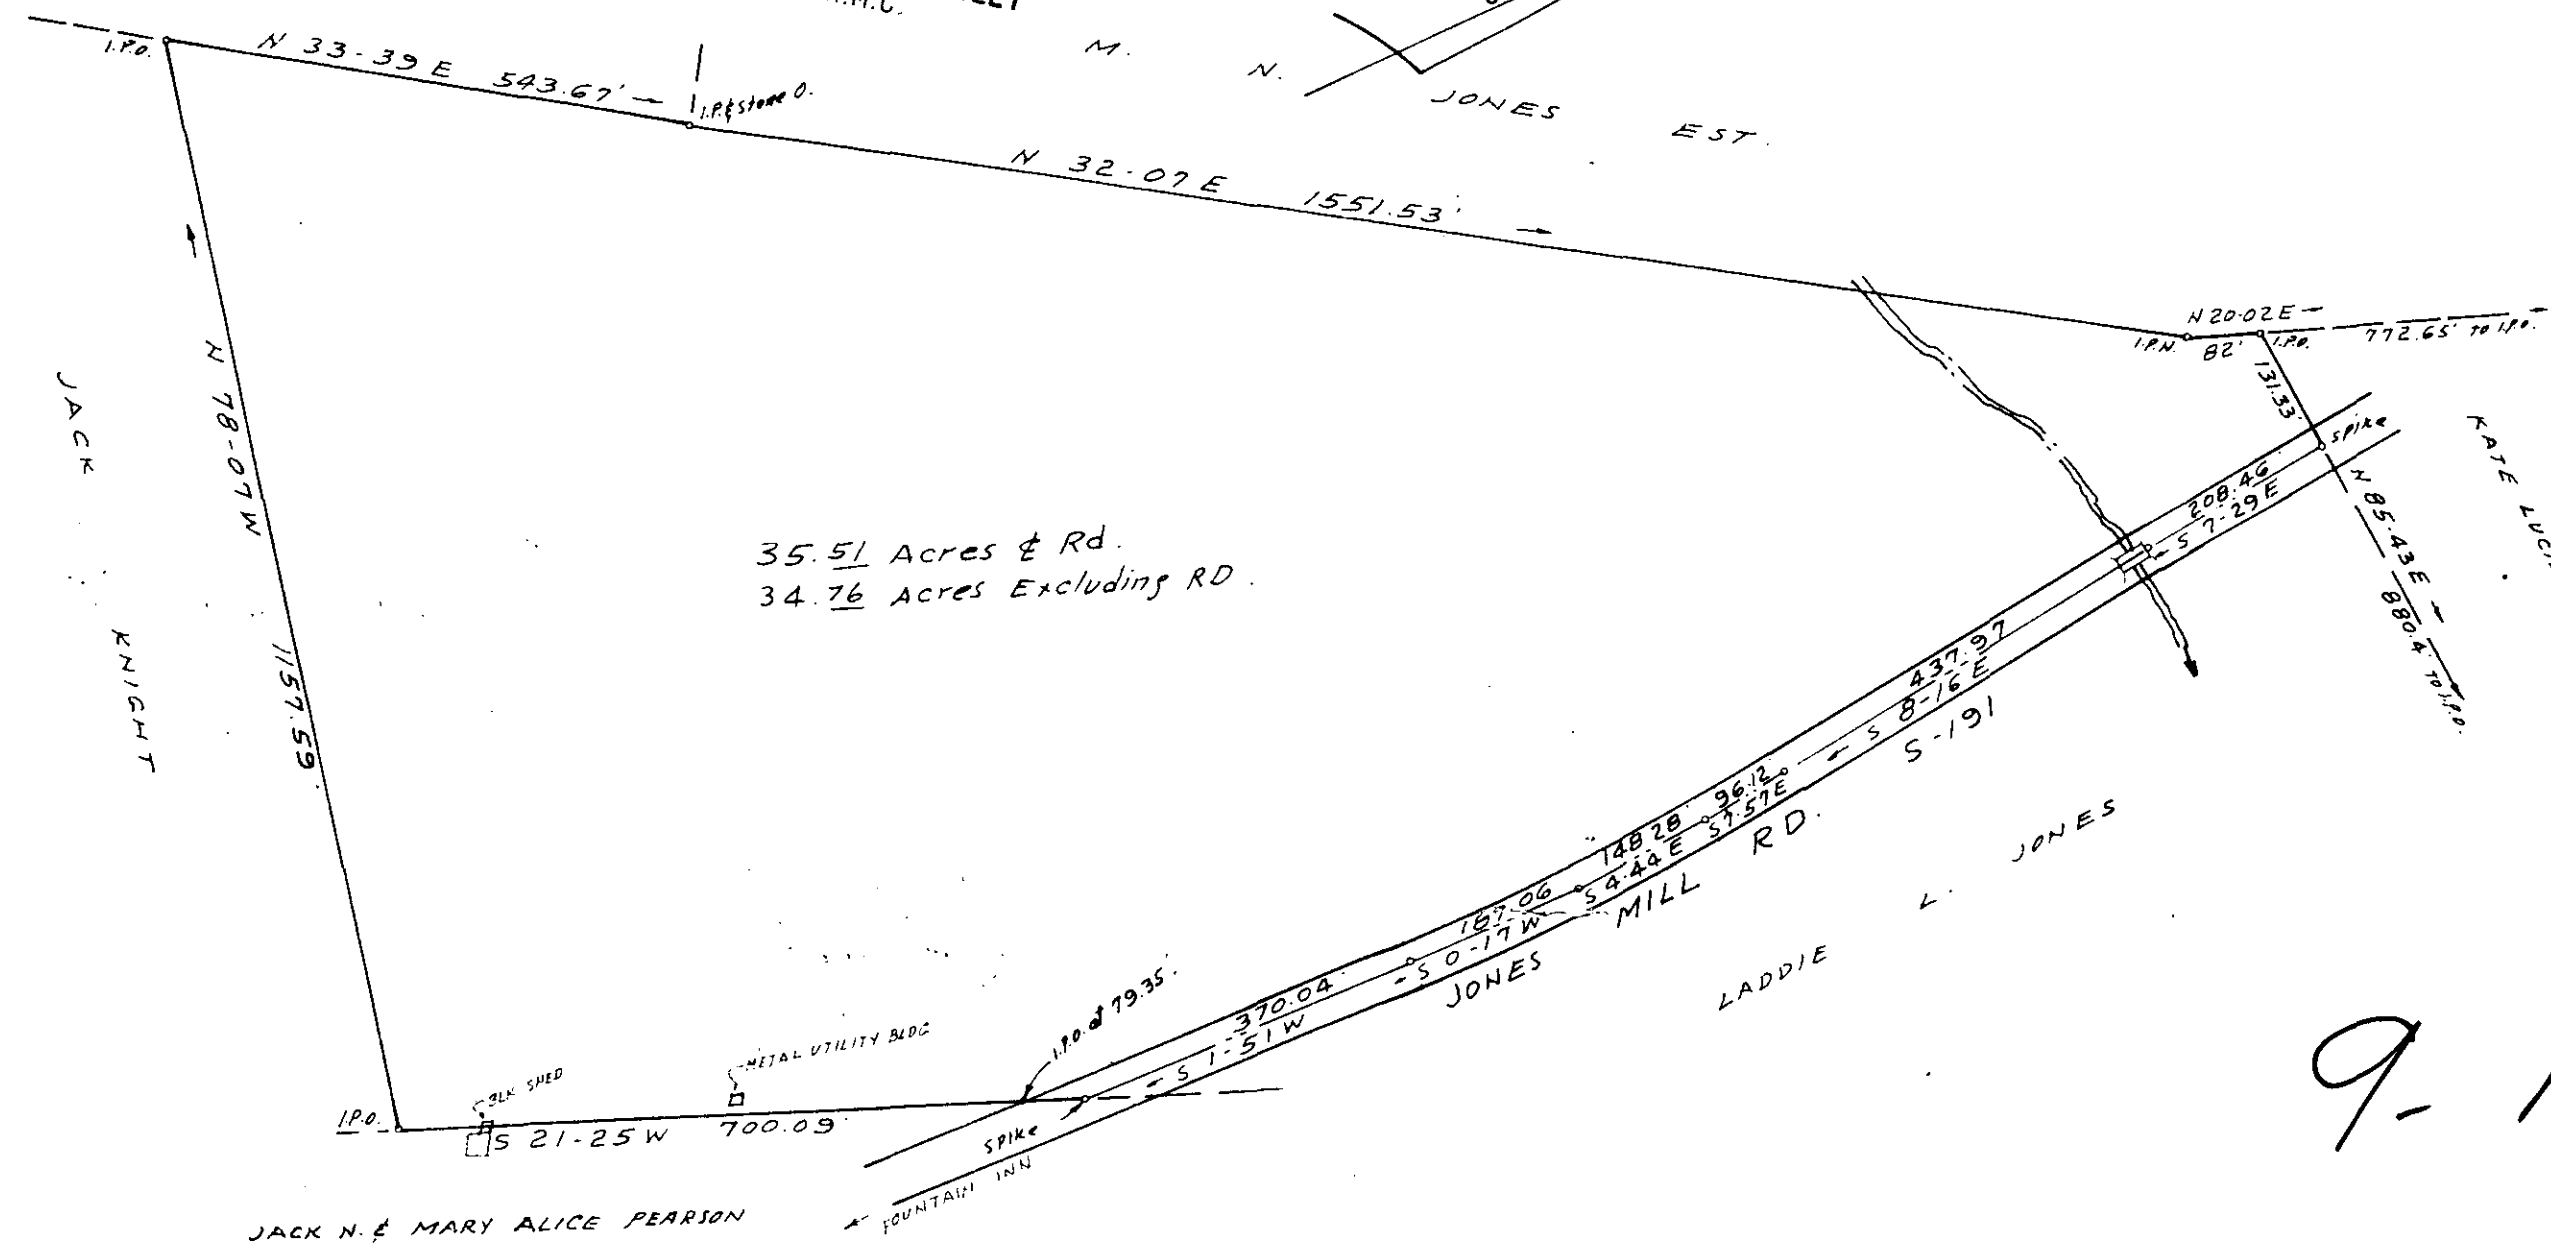

35.51 Acres & Rd.
34.76 Acres Excluding RD.

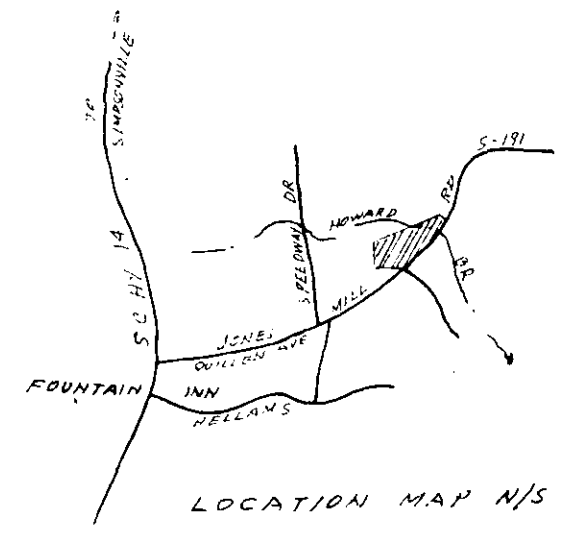


FEB 22 1983


20833
9-M-21 ✓

JACK N. & MARY ALICE PEARSON

I CERTIFY THAT THE RATIO OF PRECISION OF THE FIELD SURVEY IS 1/10,000 AND AREA WAS COMPUTED BY DMD METHOD.

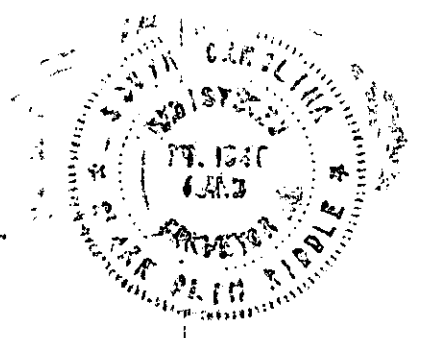

SURVEY FOR
LADDIE L. JONES
NEAR FOUNTAIN INN - GREENVILLE CO. S.C.
SCALE 1" = 200' MAR. 12, 1982

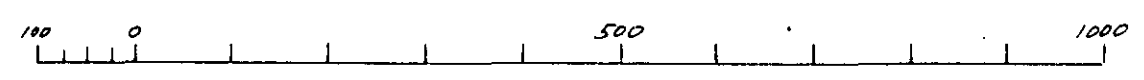

MICROFILMED