


FILED
GREENVILLE CO. S. C.
MAR 8 10 57 AM '83
DONNIE S. TANKERSLEY
R.M.C.

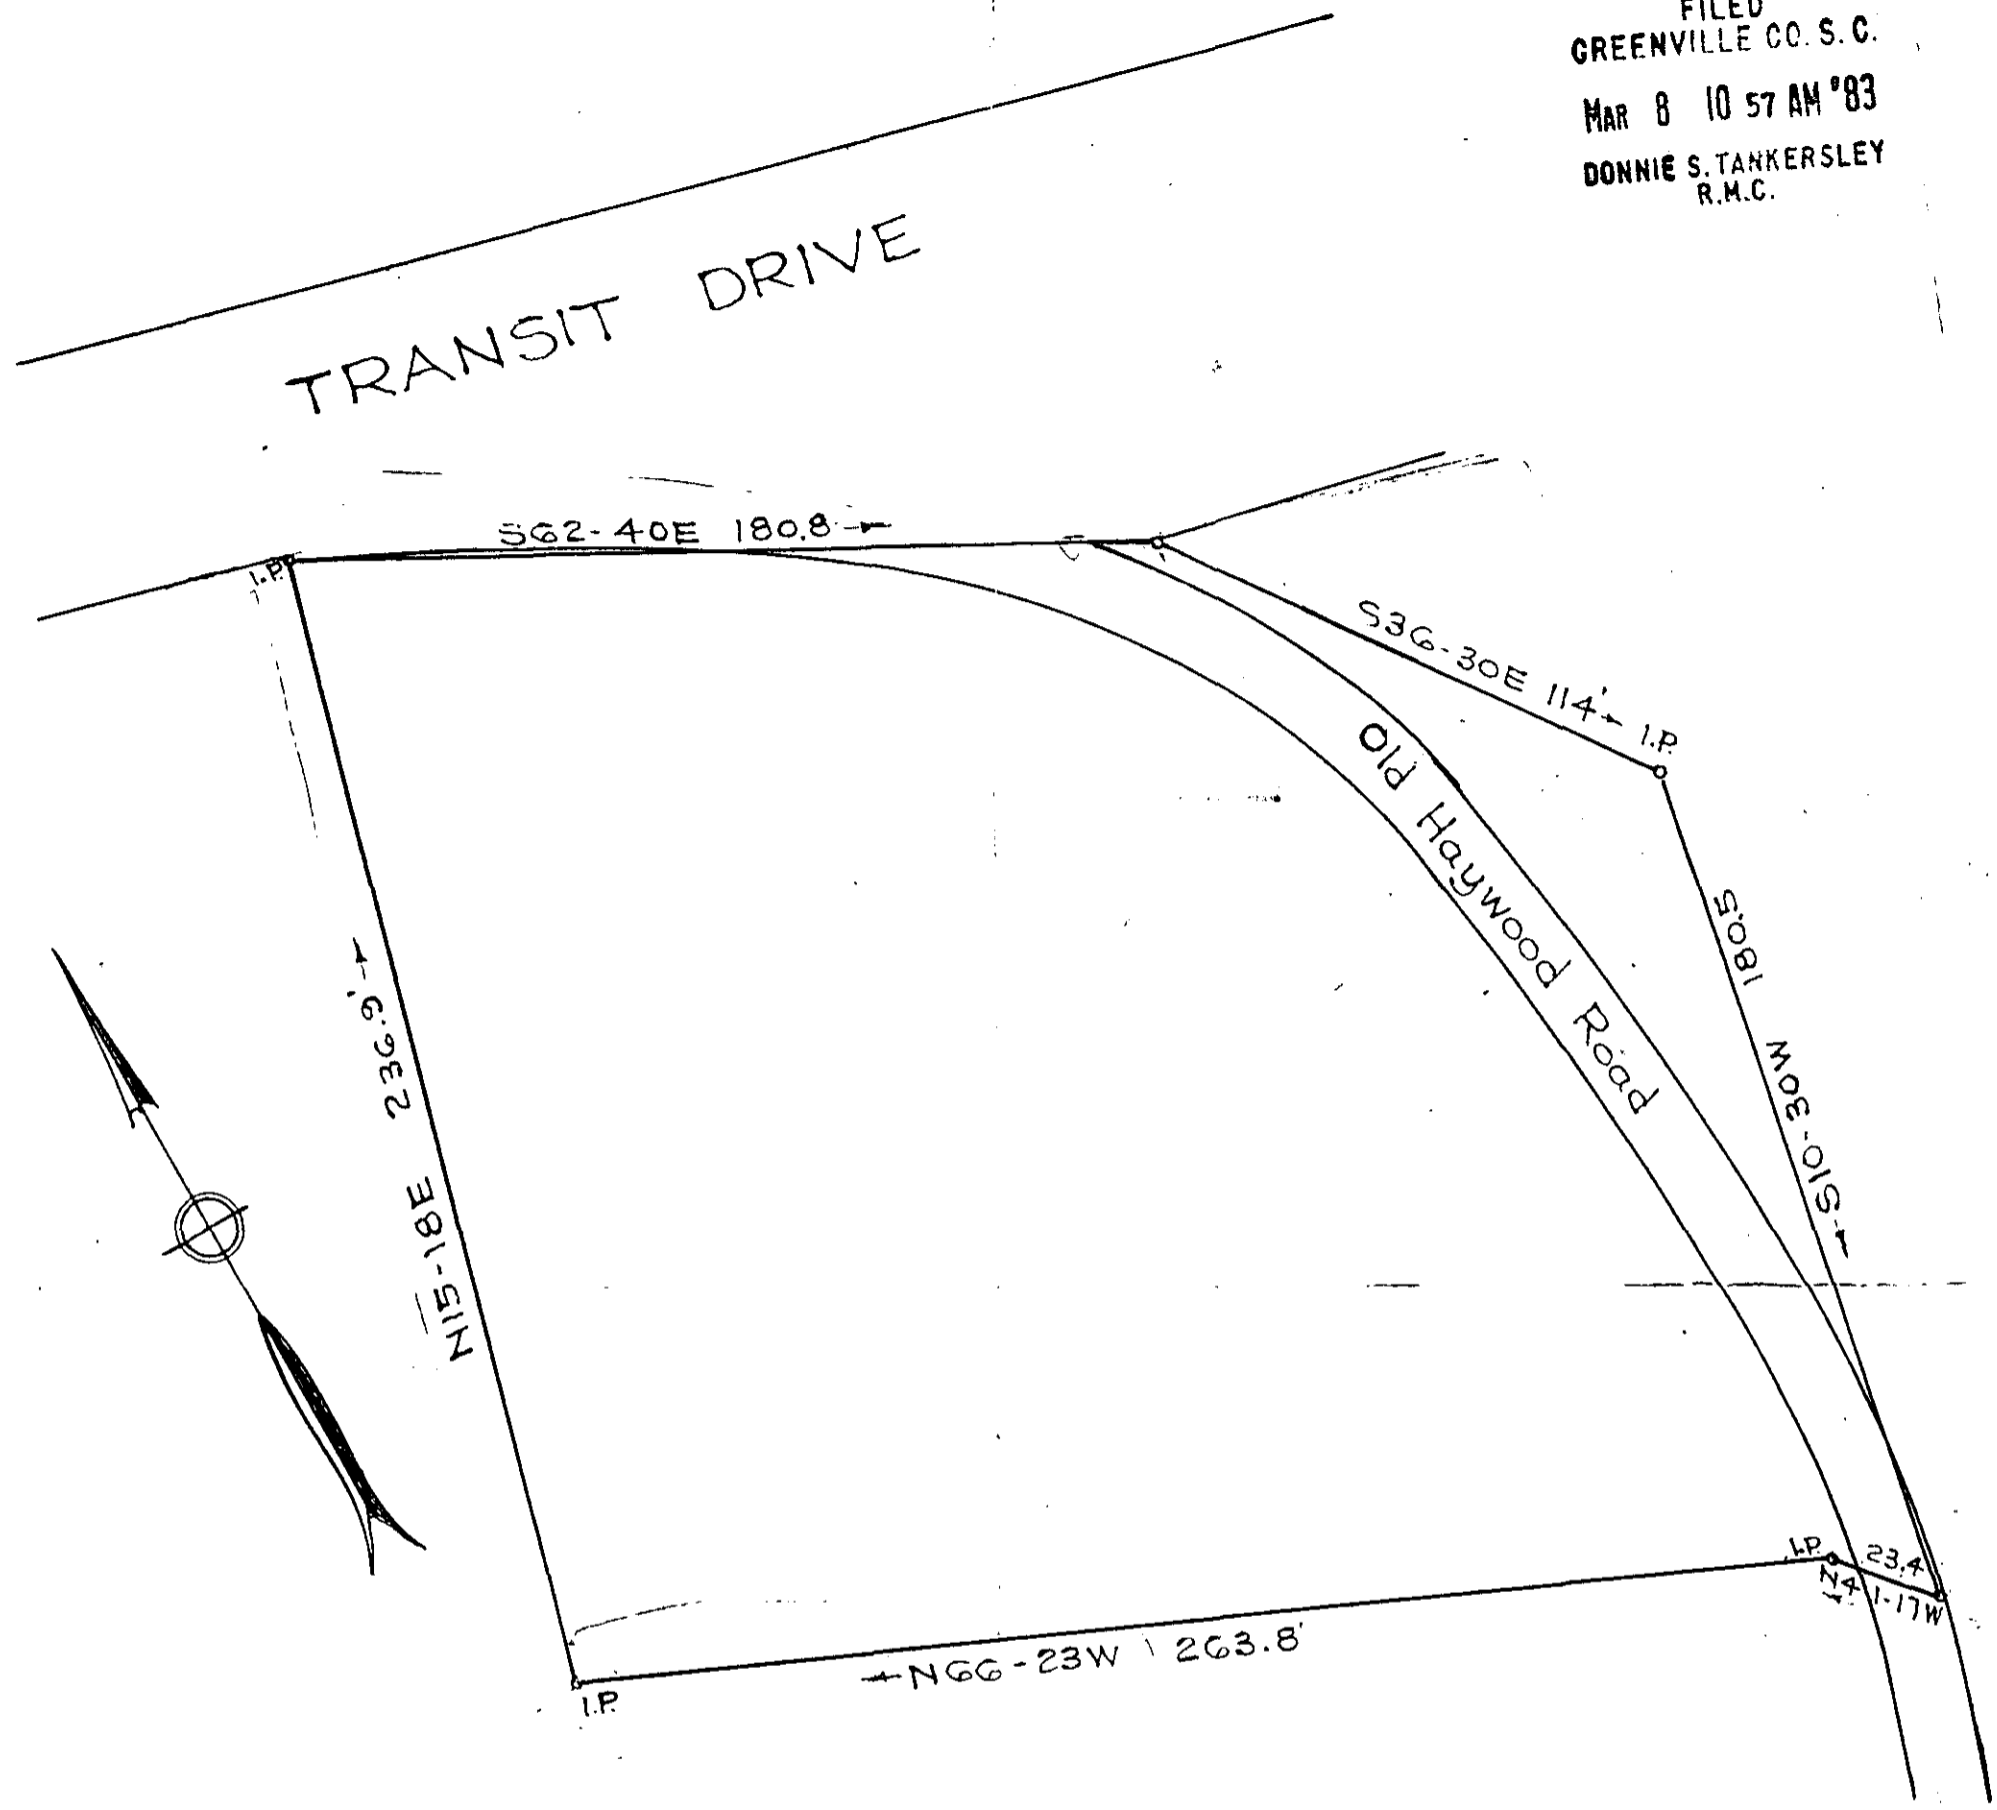


CEMETERY
 LAUREL BAPTIST CHURCH INC.
 GREENVILLE, S. C.

Scale 1" = 40' August 1967

DALTON & NEVES, ENGINEERS

22382

✓
9M-36

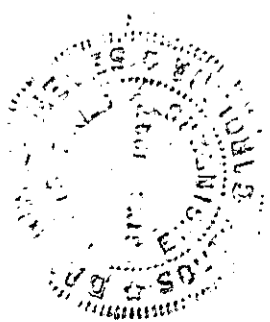

SC10 -----2 MR 8 83 1331

5.0001 9