



DAVIS PROPERTIES

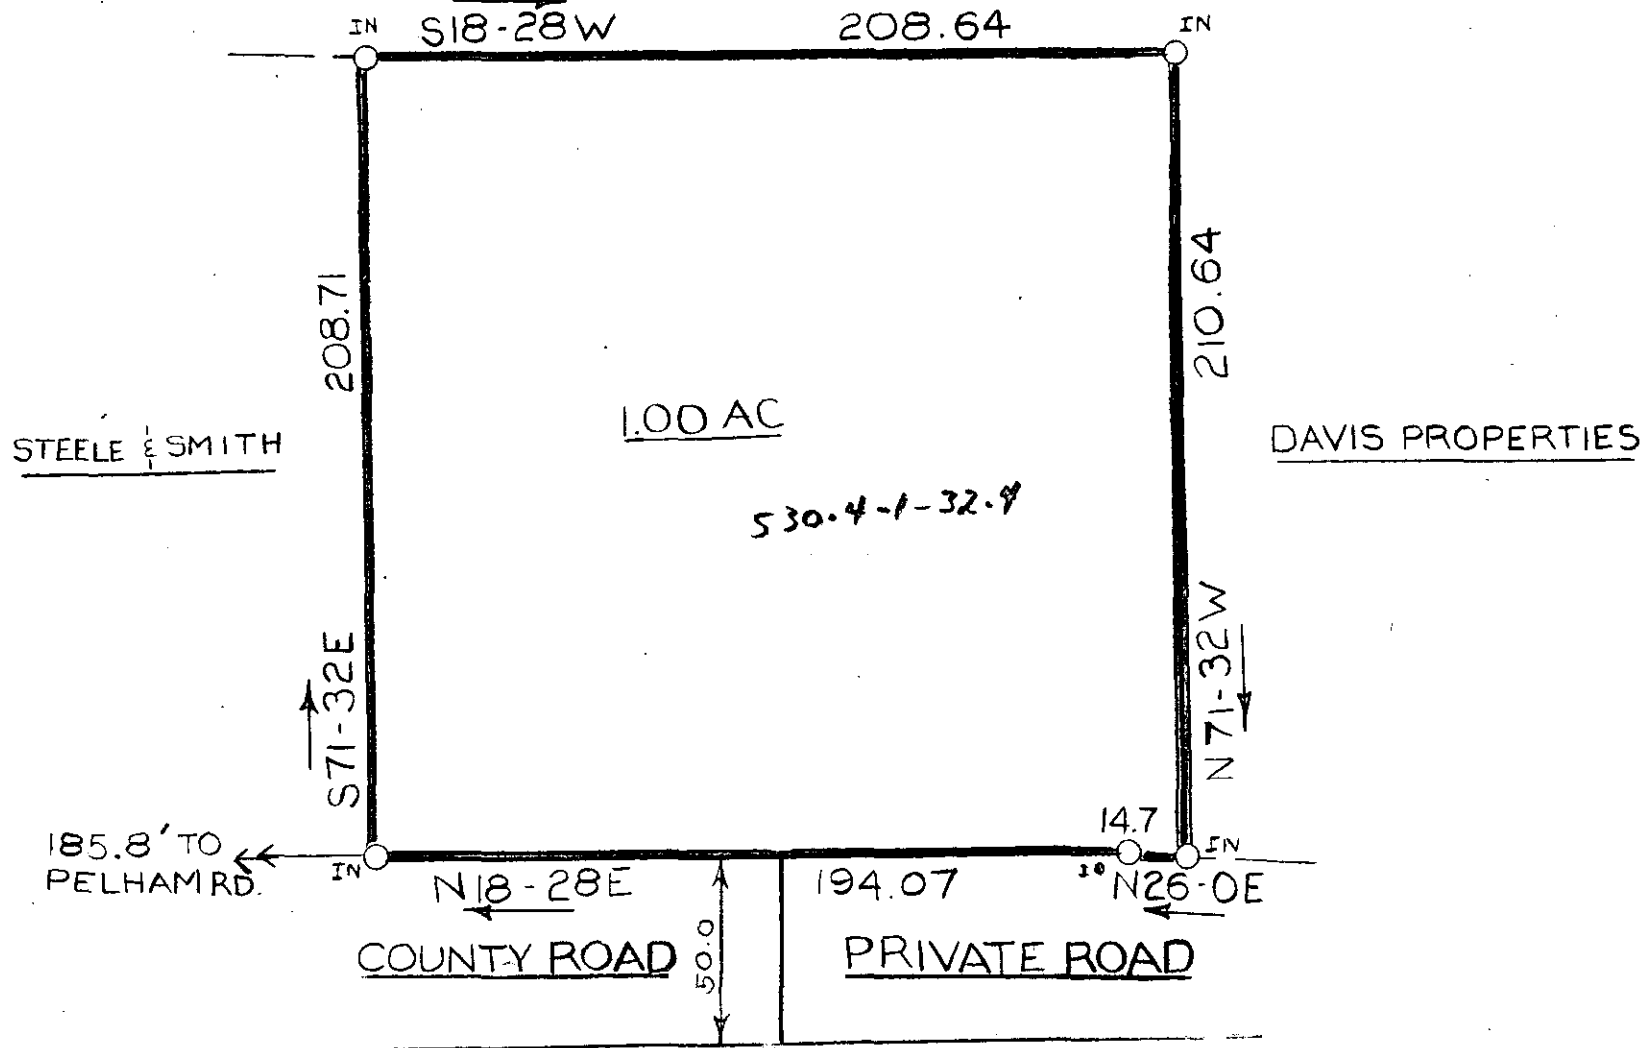

FILED  
GREENVILLE CO. S. C.  
APR 4 2 58 PM '83  
DONNIE S. TANKERSLEY  
R.M.C.

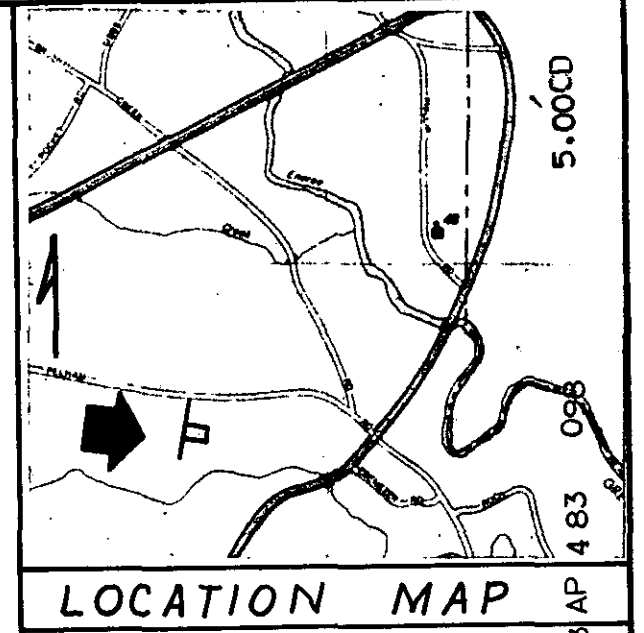

APR 4 1983

9-M-65

25433

I hereby certify that the ratio of precision of the field survey is 1/5,000 as shown hereon and the area was determined by DMD Method.

*James R. Freeland*  
James R. Freeland RLS & PE 4781



STATE OF SOUTH CAROLINA  
GREENVILLE COUNTY

SURVEY FOR  
JOHN STEELE  
TED SMITH

FREELAND & ASSOCIATES  
Engineers • Land Surveyors  
GREENVILLE, S.C.

SURVEY JC  
DRAWN LG  
CHECK MLL  
SCALE 1" = 50'  
DATE 3/31/83

PART TAX BLOCK BOOK 530.4-1-32

GCTD 3 AP 4 83 08 Bwg. No. 86860000

TIM