
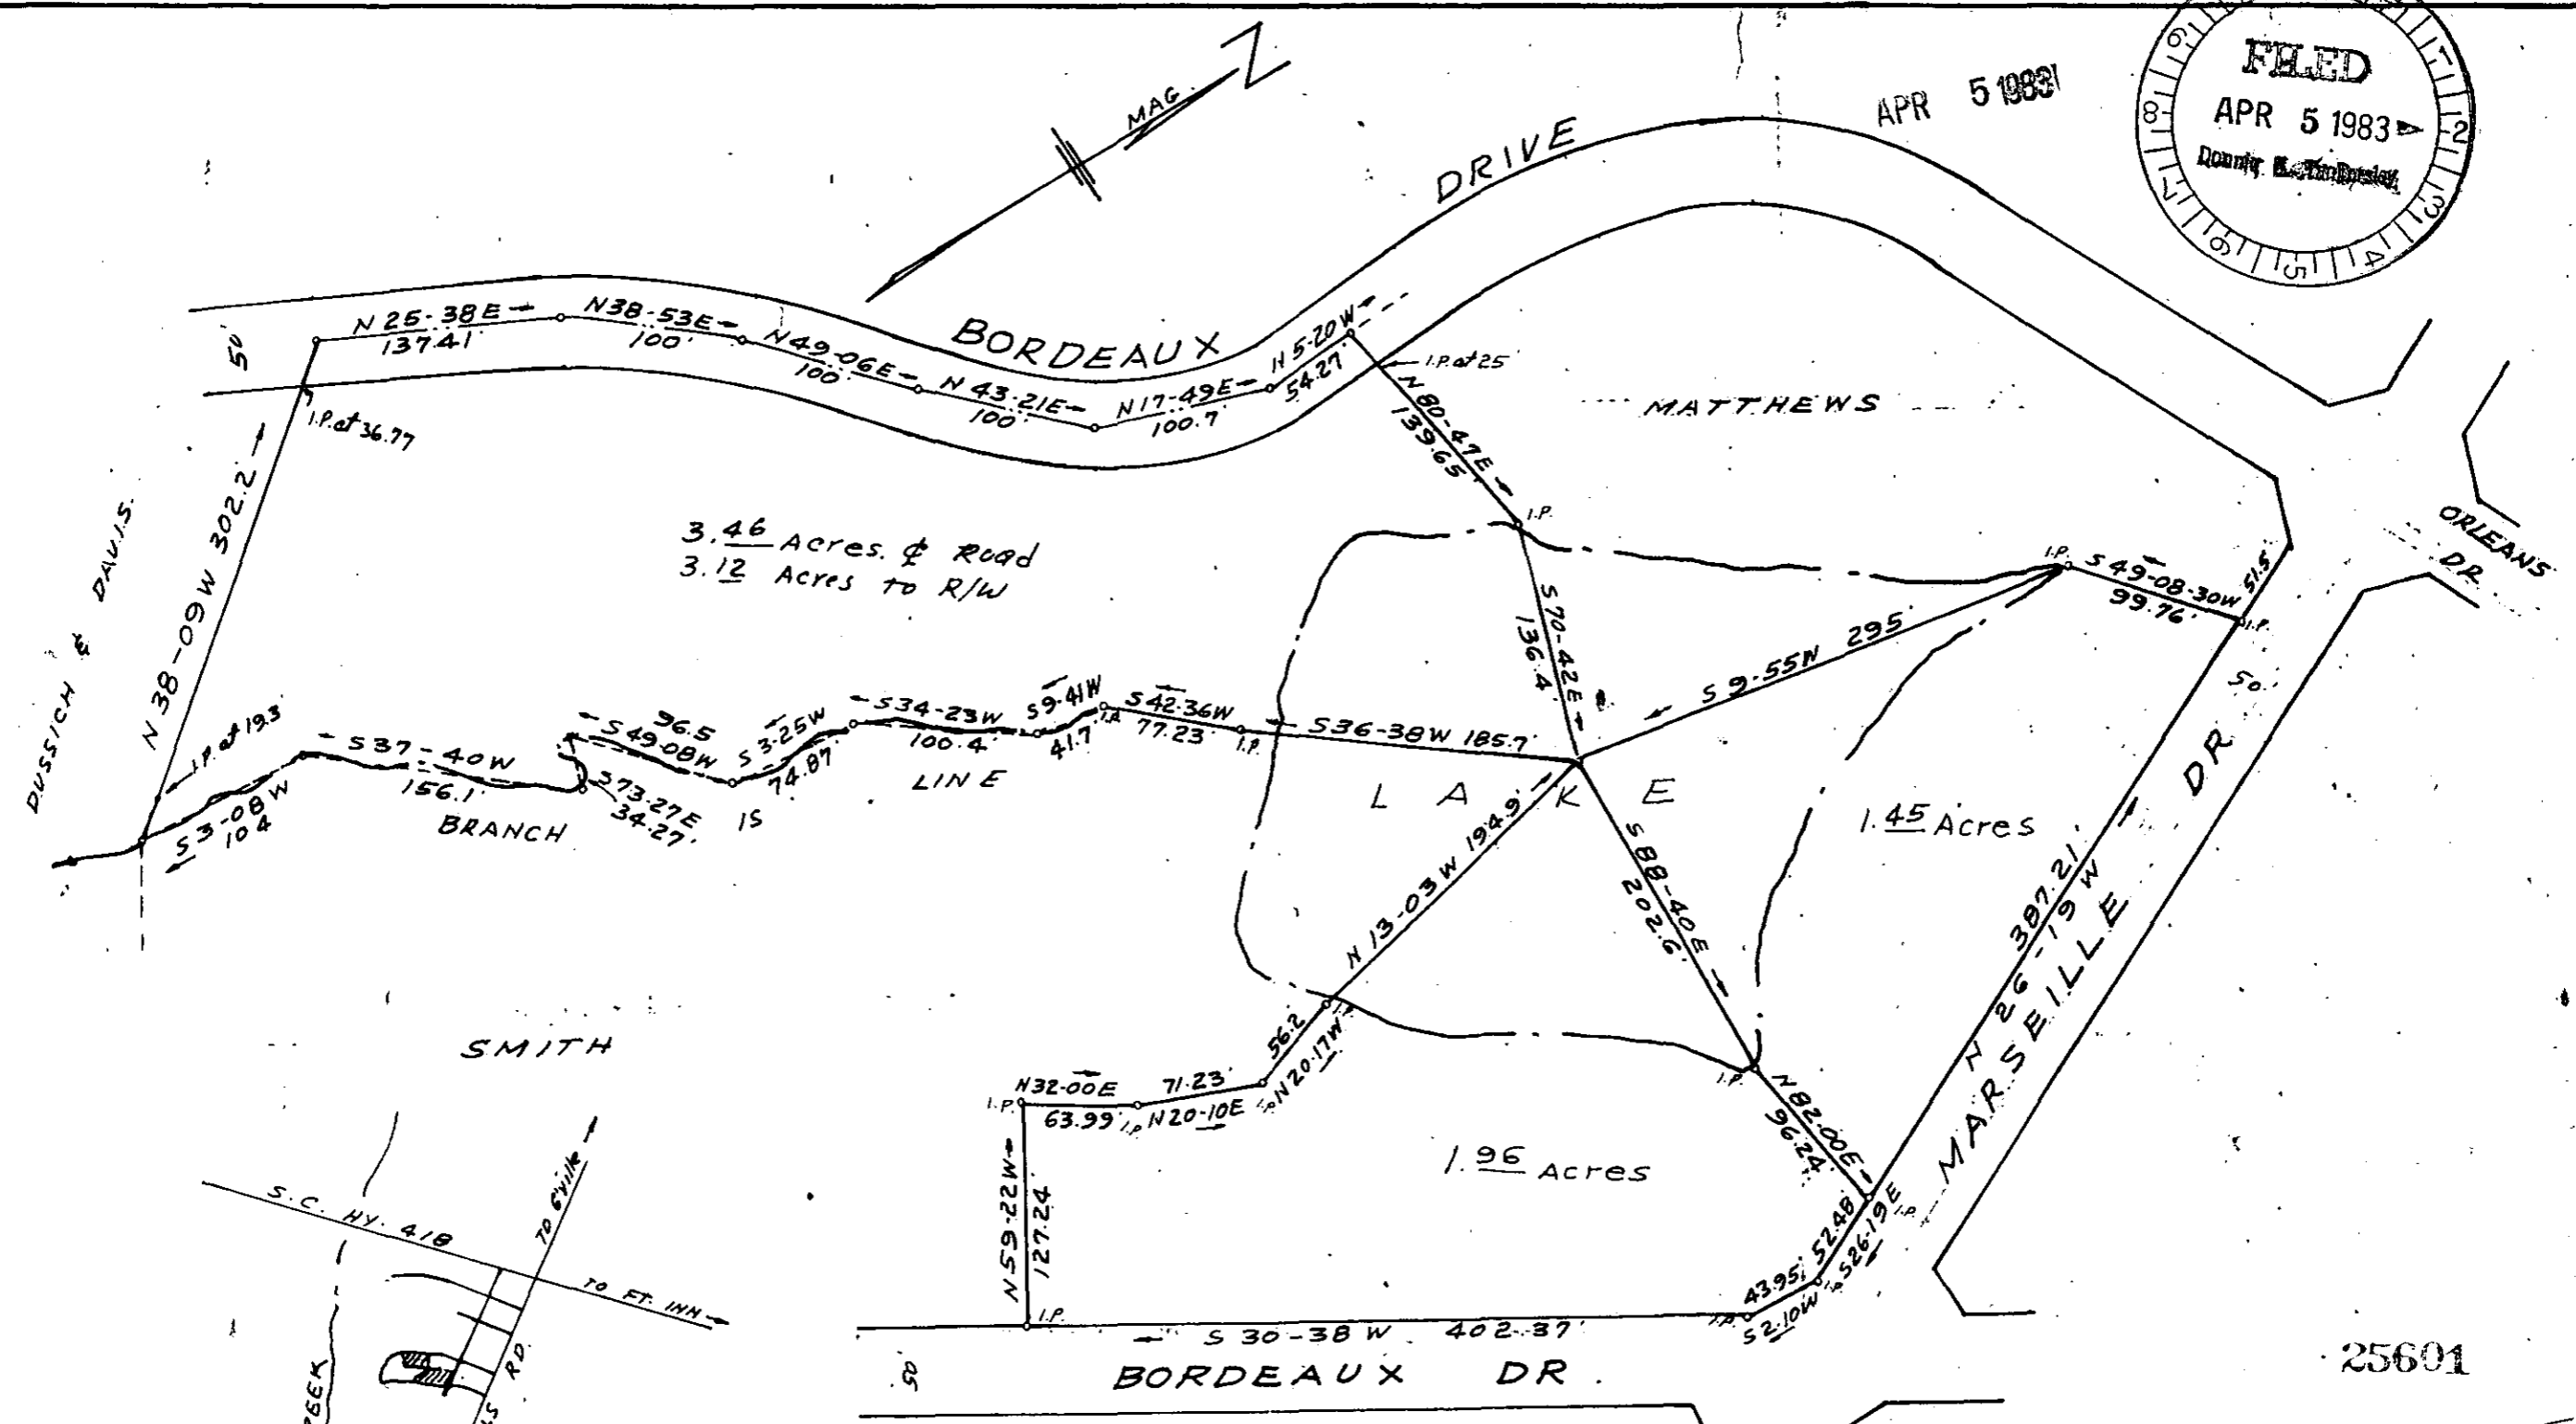


APR 5 1983

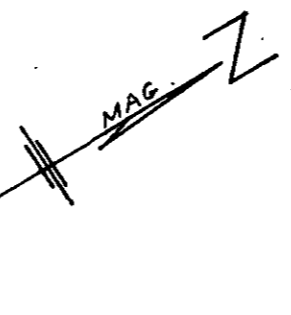


3.46 Acres of Road  
3.12 Acres to R/W

1.45 Acres

1.96 Acres


25601

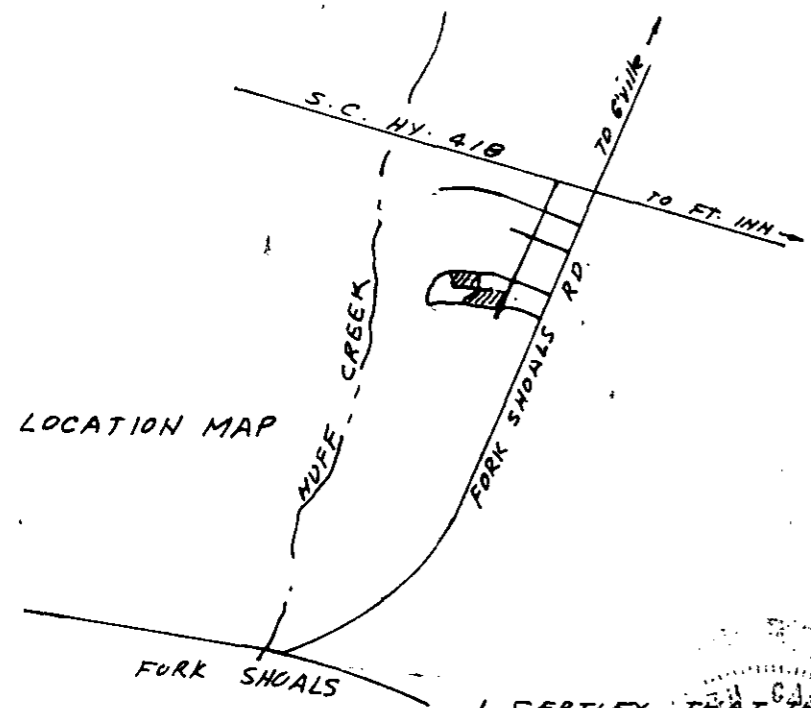


9-M-67

PROPERTY OF  
JENKS INC

NEAR FORK SHOALS - GREENVILLE CO. S.C.  
SCALE 1" = 100' MAY 11, 1979

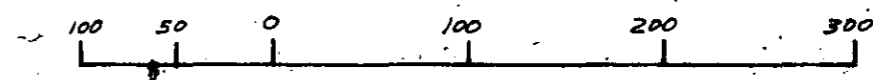

I CERTIFY THAT THE RATIO OF PRECISION OF THE FIELD SURVEY WAS 1/5700 AND THE AREA WAS COMPUTED BY D.M.D. METHOD

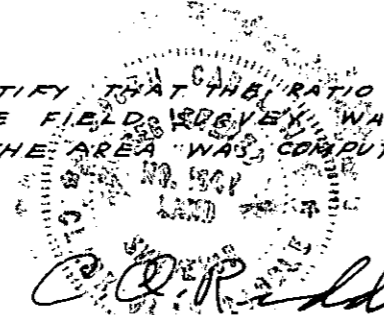

C. Q. Riddick - Reg. L.S. 1347 - Greenville, S.C.