

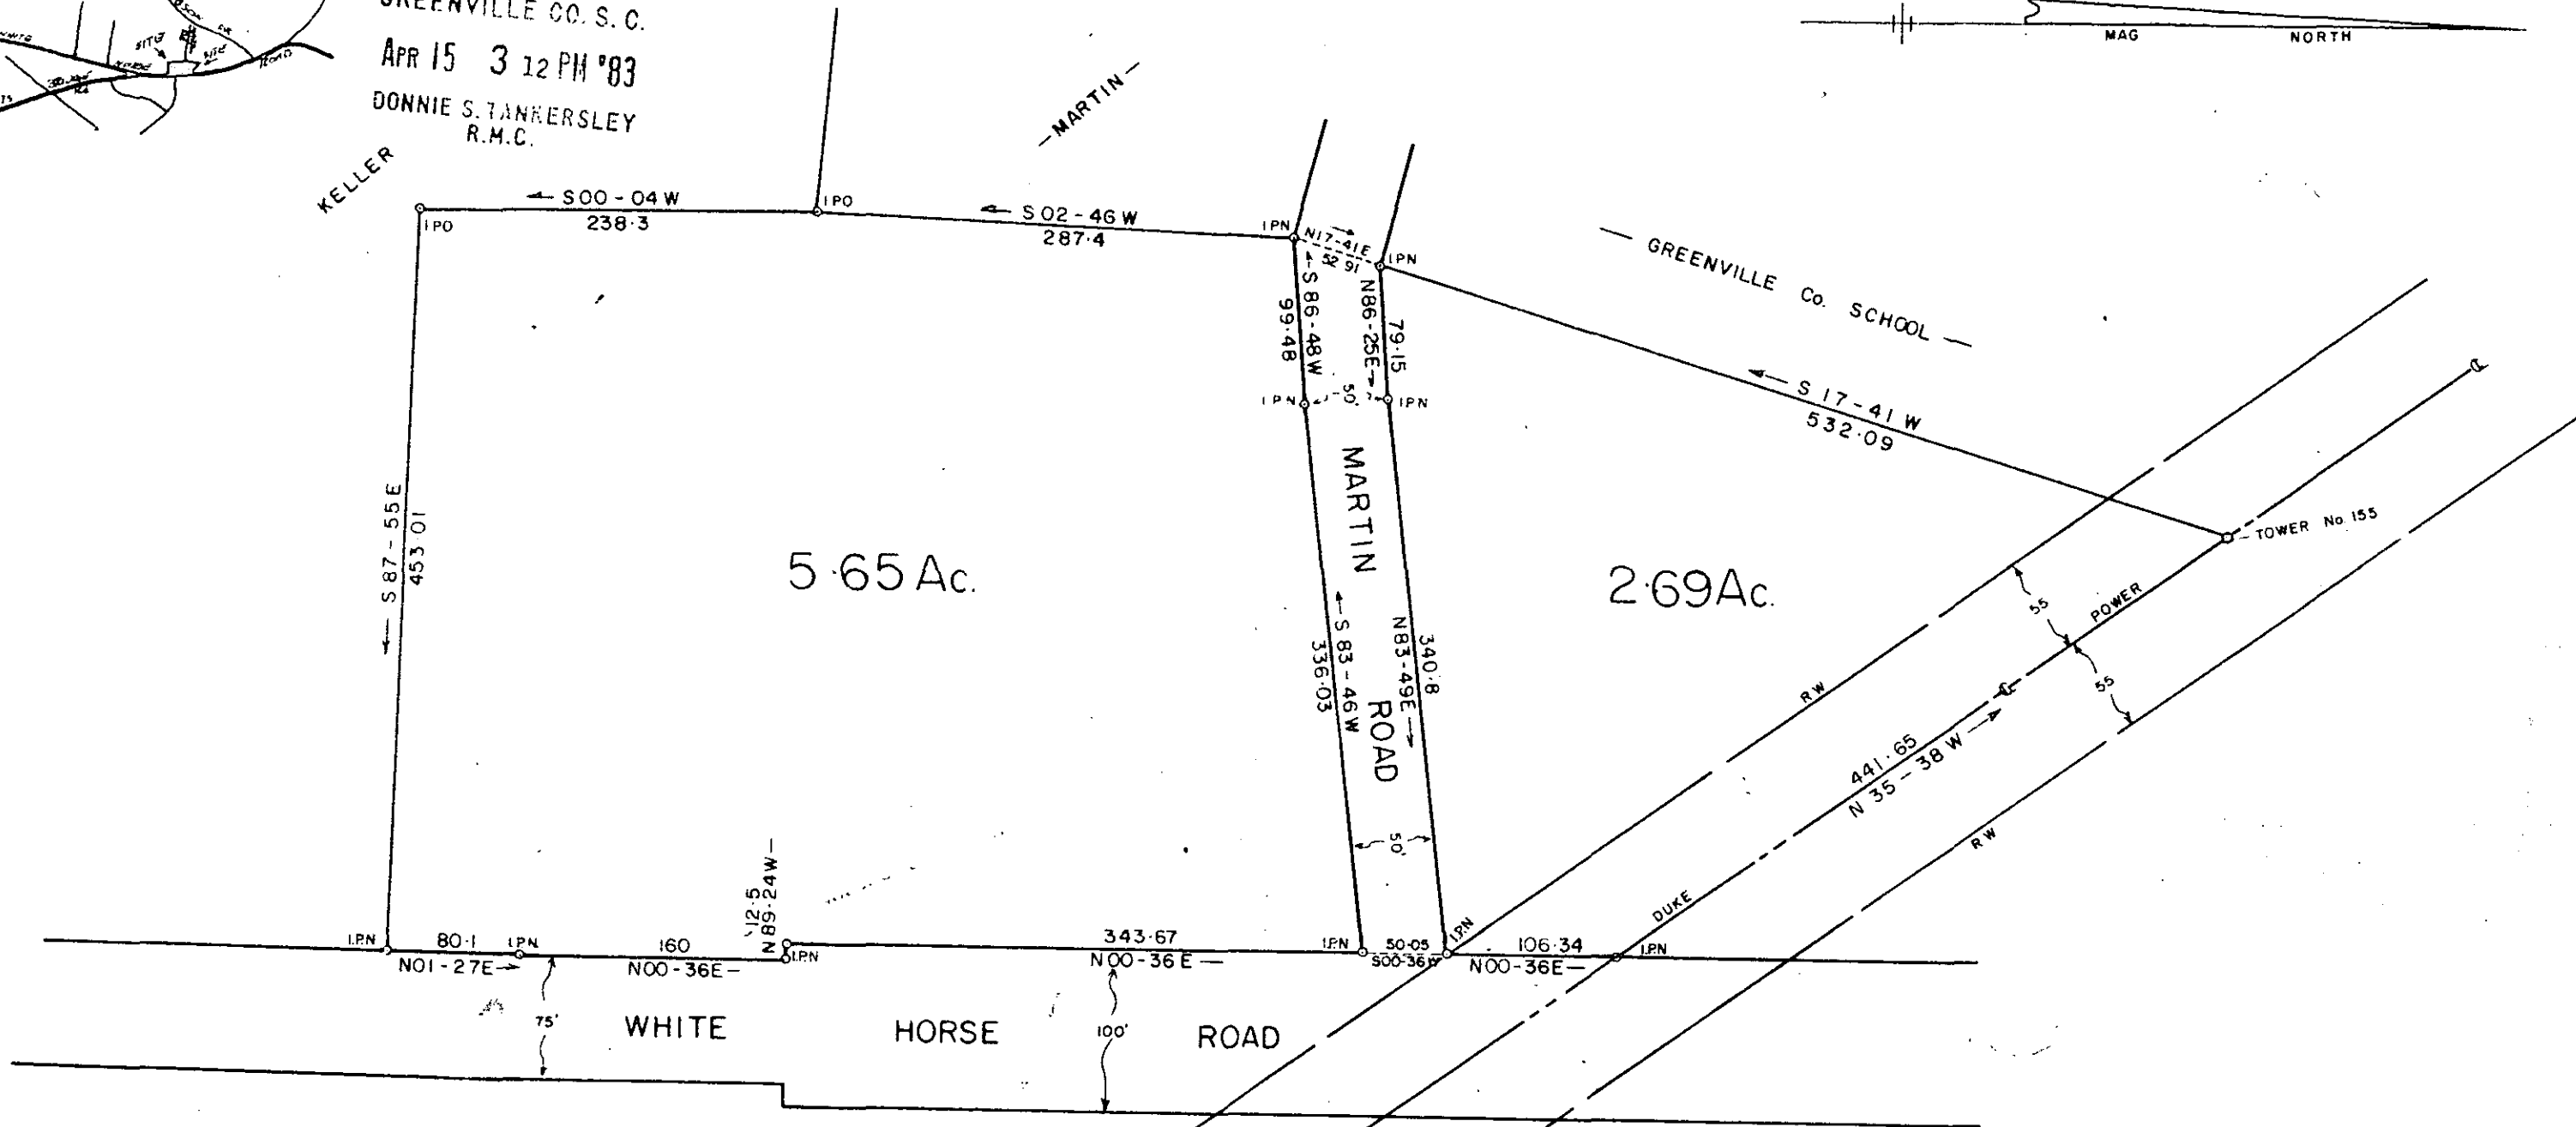
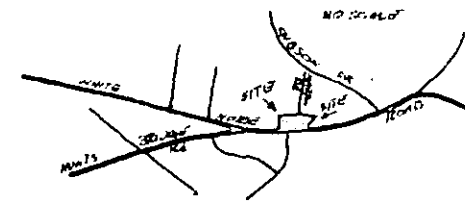


FILED
GREENVILLE CO. S. C.
APR 15 3 12 PM '83
DONNIE S. TANKERSLEY
R.M.C.

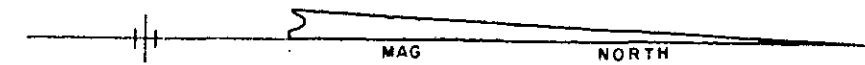

APR 15 1983
9M-87

26913

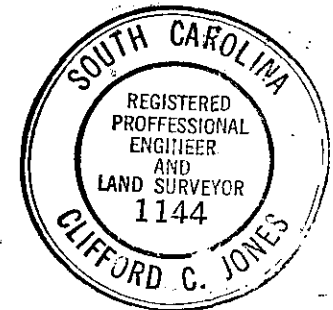

**THIS PLAT IS NOT A SUBDIVISION
AS DEFINED BY THE GREENVILLE
COUNTY SUBDIVISION REGULATIONS.**
4/15/1983 *Royce J. Carter*
Chairman, Secretary, or Director of
Planning.
Greenville County Planning Commission

PROPERTY OF
JOYCE M. PORTER
GREENVILLE COUNTY, S. C.

JAN - 17 - 1983

