


FILED  
GREENVILLE CO S.C.

APR 8 11 59 AM '83

N/F MATTIE D. FREE  
DONNIE S. YANKERLEY  
R.M.C.

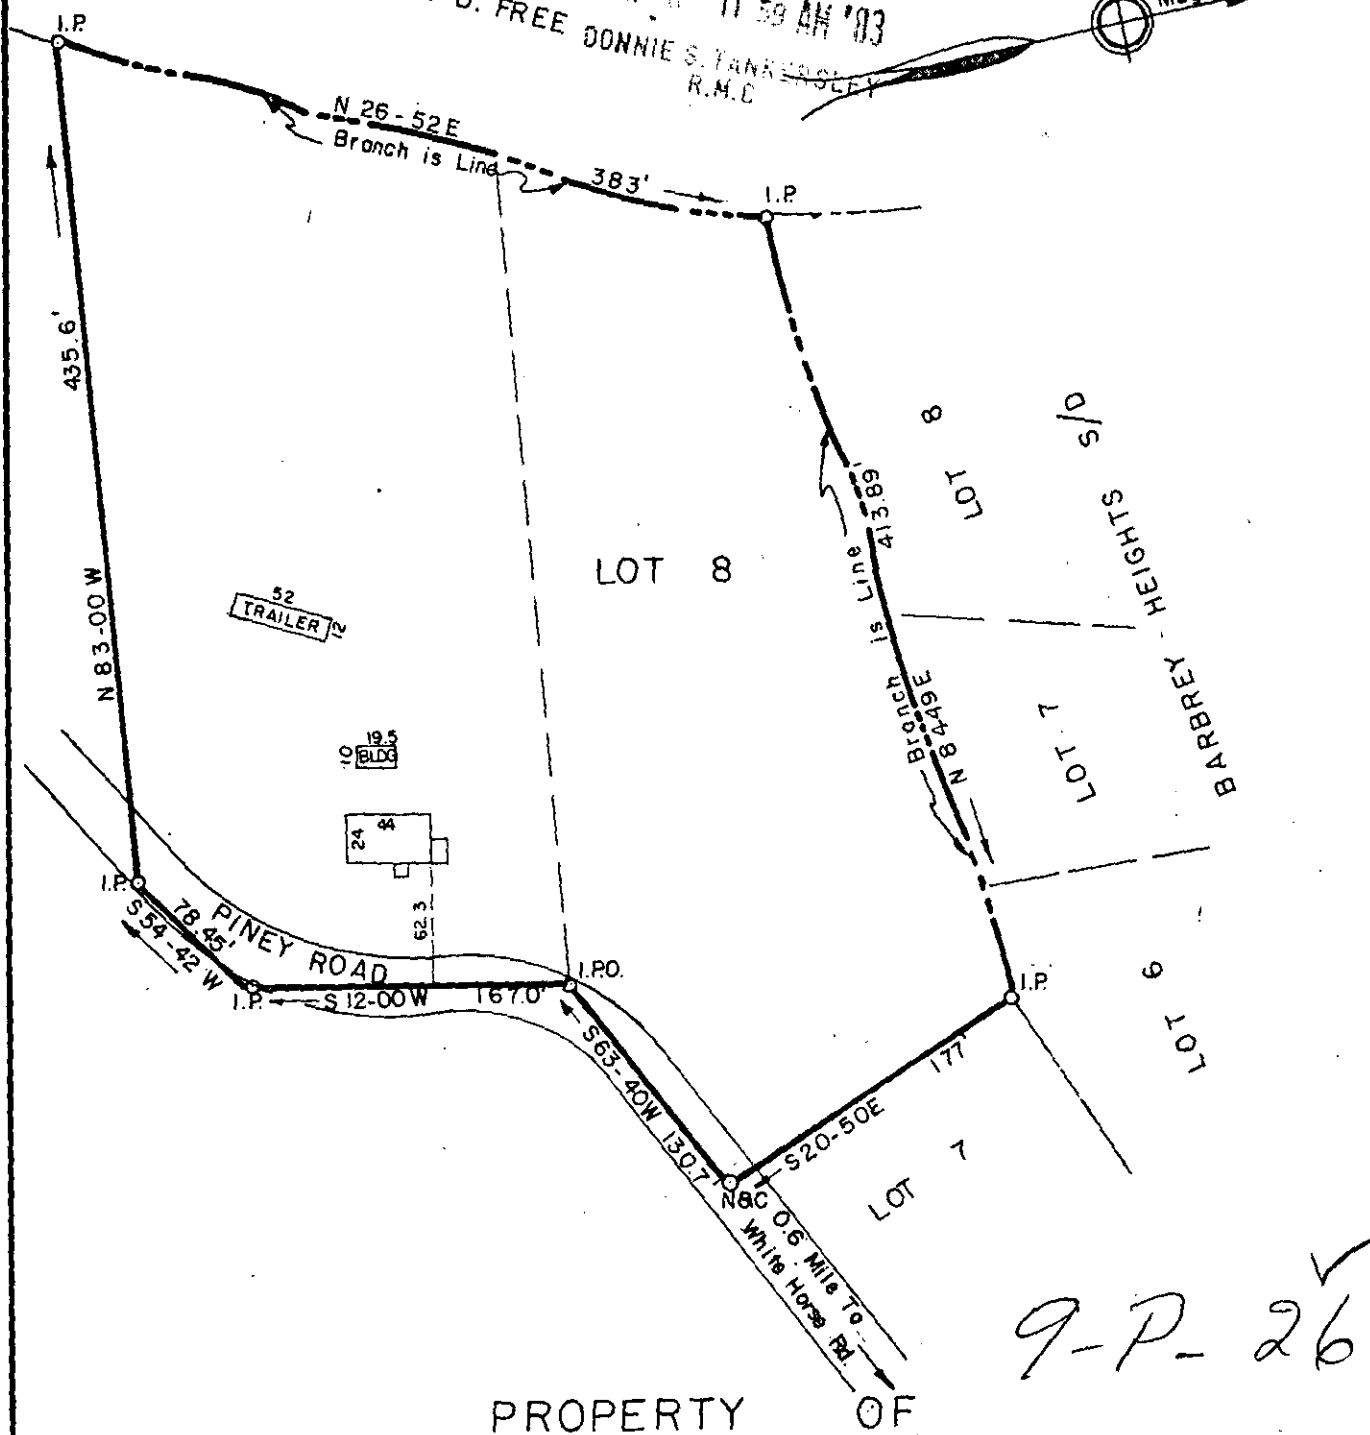

9-P-26

PROPERTY OF

JOHN W. MULKEY, JR

APR 8 1983

LINDA F. MULKEY

GREENVILLE COUNTY, S.C.

Scale 1" = 100' April, 1983

26025

This is to certify that on the 4th day of April, 1983, We surveyed the property shown on this plat; and that the property lines, walls and buildings are as shown hereon; that the buildings located on said property do not encroach or project on adjacent streets or property; and that no adjacent buildings or walls encroach or project on said premises; and from information from Greenville County, this structure is not in a designated flood area.

*R.W. Dalton*

DALTON & NEVES CO., ENGINEERS

AREA = 4.27 Acres

GCTO  
-----3 AP 8 83  
082