




FILED  
GREENVILLE CO. S.C.  
JUN 14 2 14 PM '83  
DONNIE S. HENSLEY  
R.H.C.

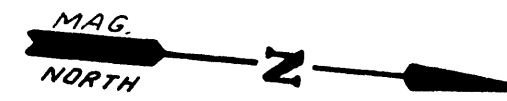

JAMES V. & IMOGENE K. PRUITT

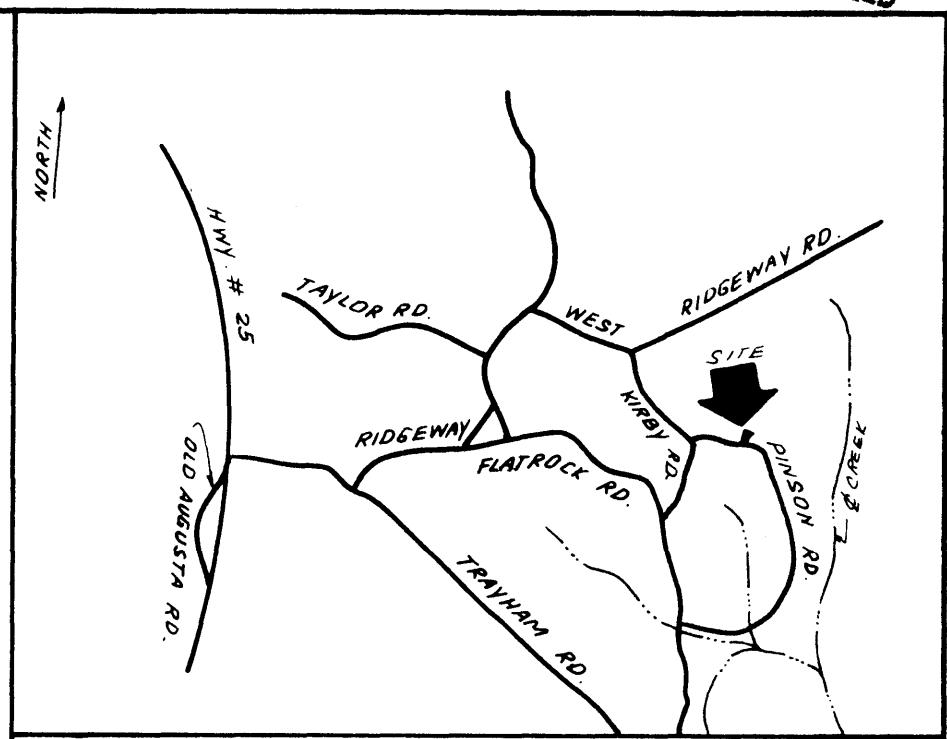

LOCATION MAP

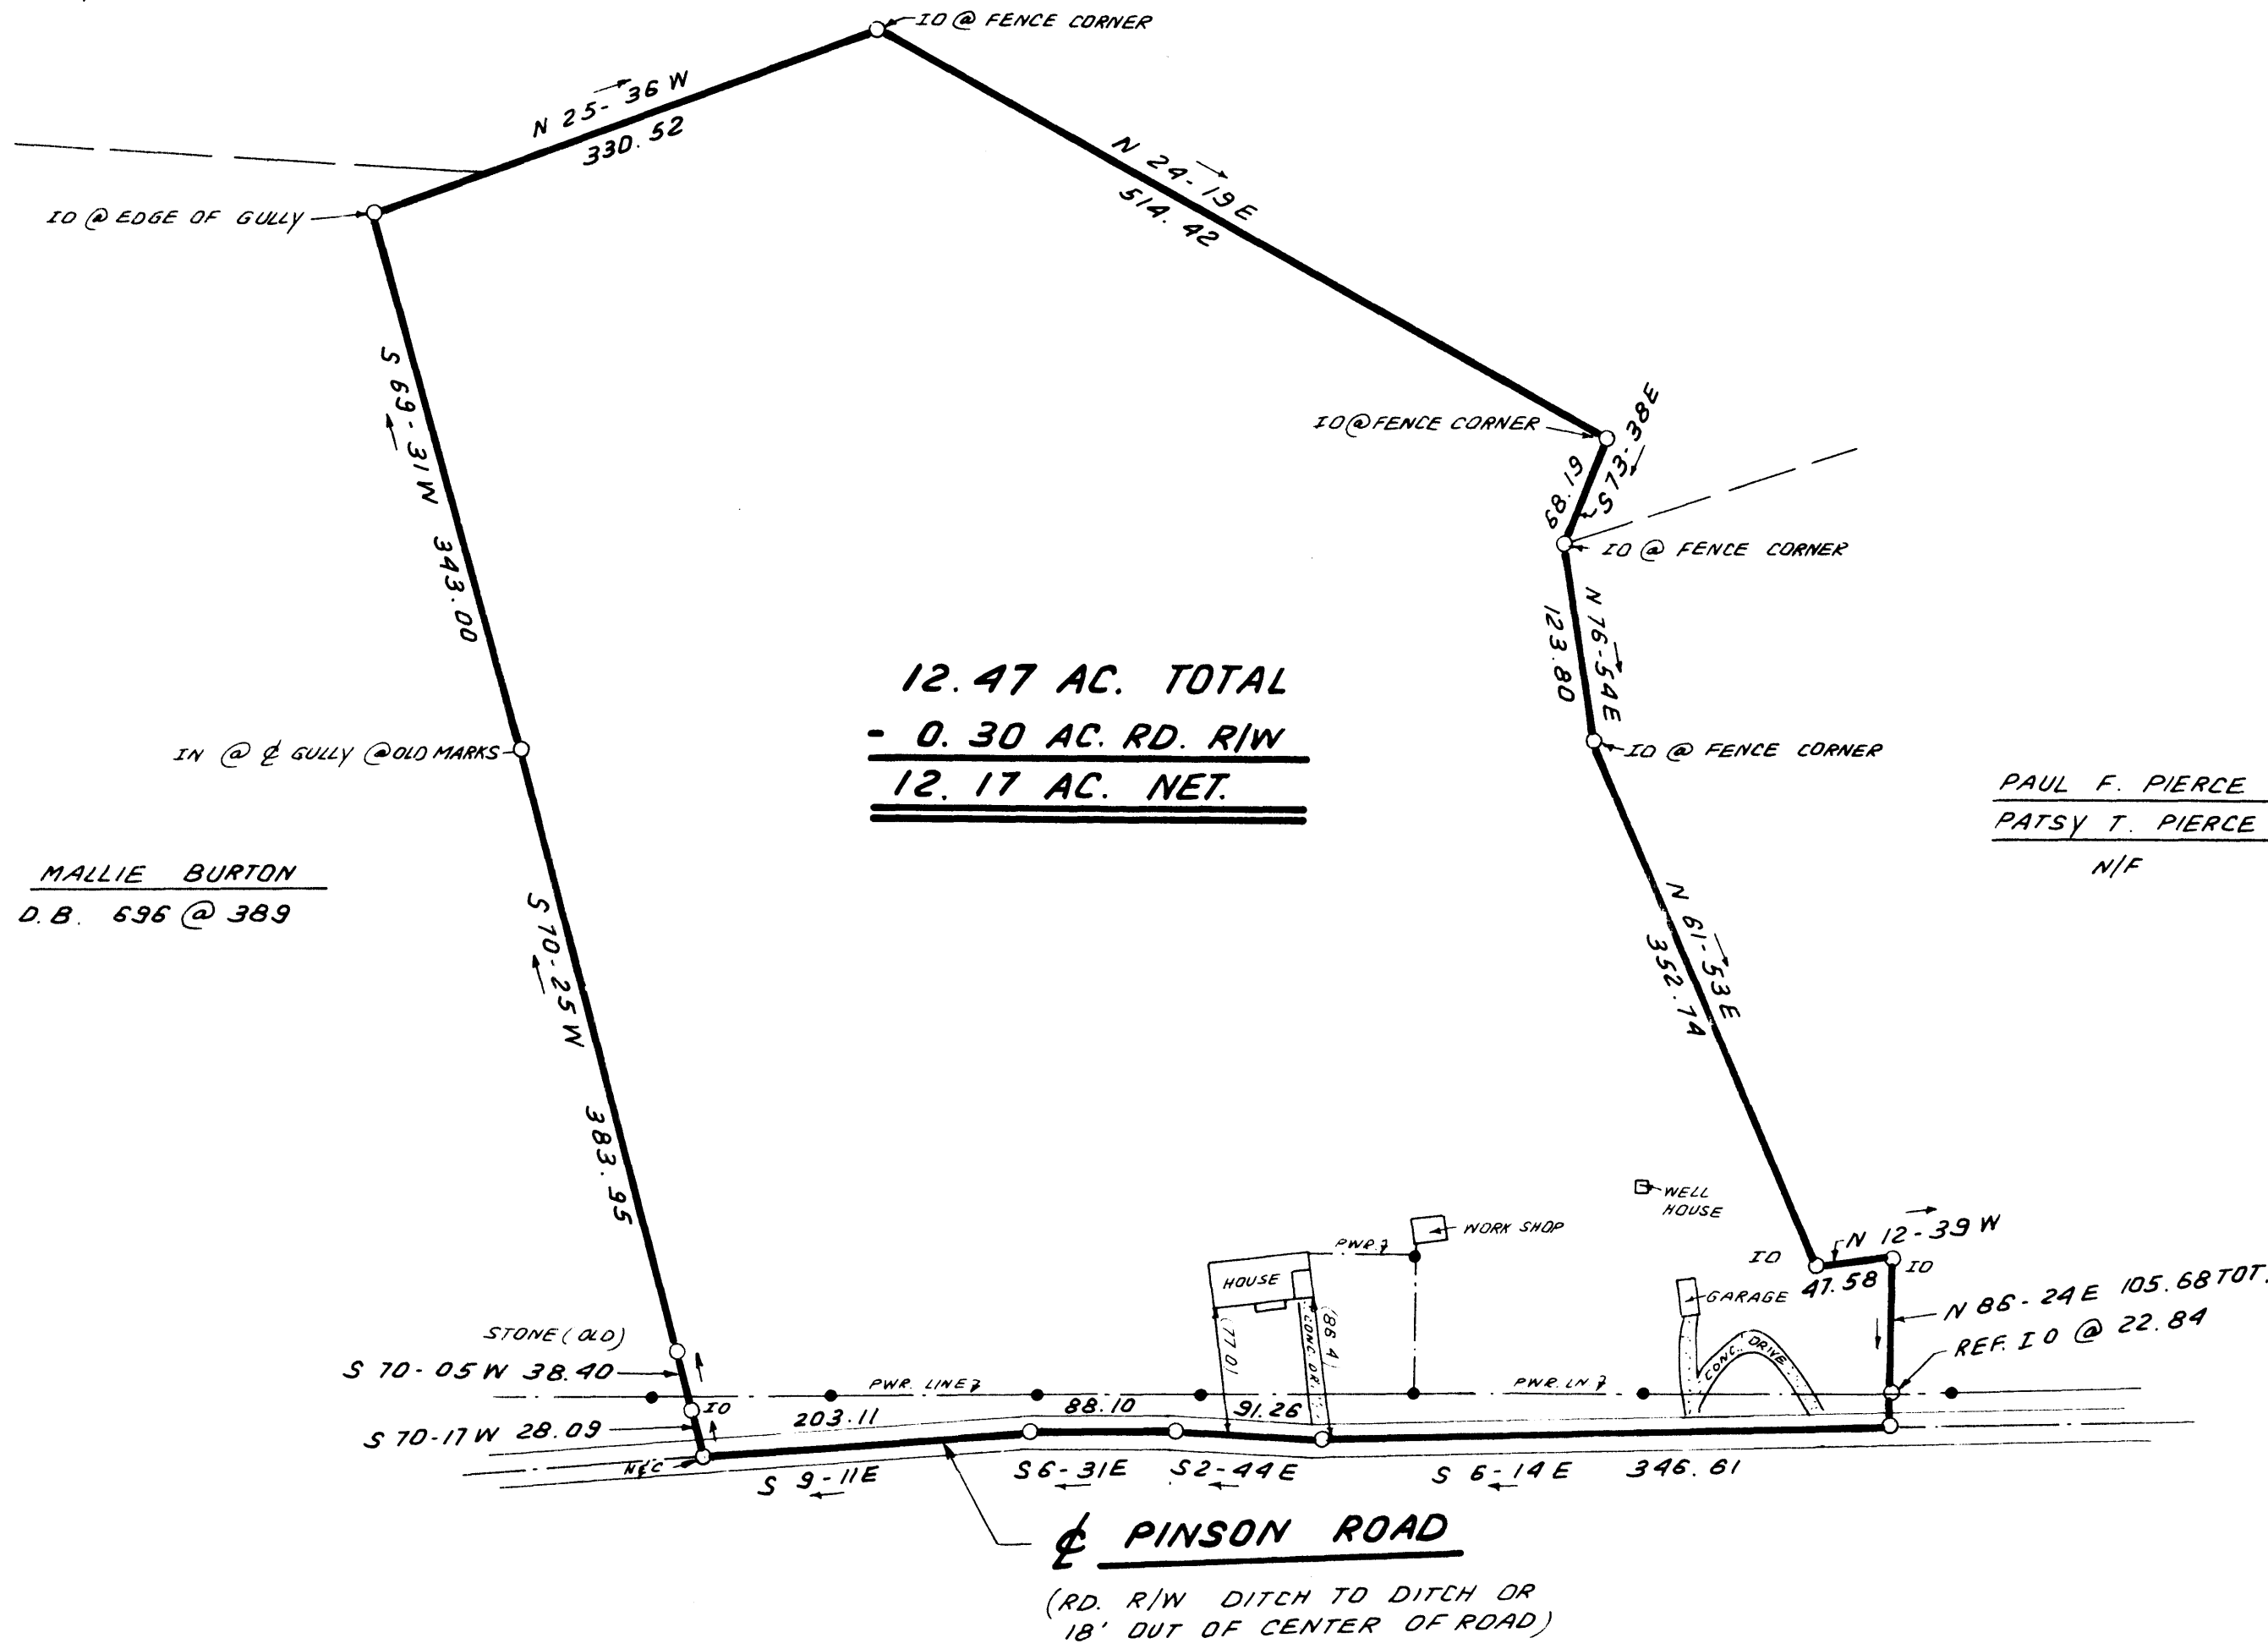

MALLIE BURTON  
D.B. 696 @ 389

PAUL F. PIERCE &  
PATSY T. PIERCE  
N/F



I hereby certify that the ratio of precision of the field survey is 1/5,000 as shown hereon and the area was determined by DMD Method.

James R. Freeland  
James R. Freeland RLS & PE 4761

JUN 14 1983

9-2-36

33895

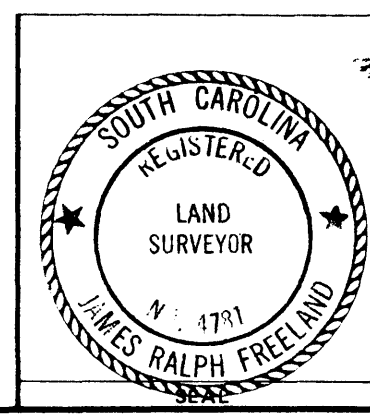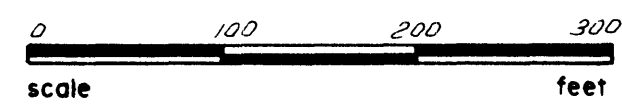

STATE OF SOUTH CAROLINA GREENVILLE COUNTY		FREELAND & ASSOCIATES
PROPERTY OF JAMES B. CALDWELL		DATE: JUN 14 1983
SCALE: 1" = 100'		DWG NO: 508E
SURVEYED BY: J.R.F.		
DRAWN BY: B.R.		
CHECKED BY:		