


MICROFILMED

FILED  
GREENVILLE CO. S. C.  
MAY 3 10 54 AM '83  
DONNIE S. TANKERSLEY  
R.M.C.

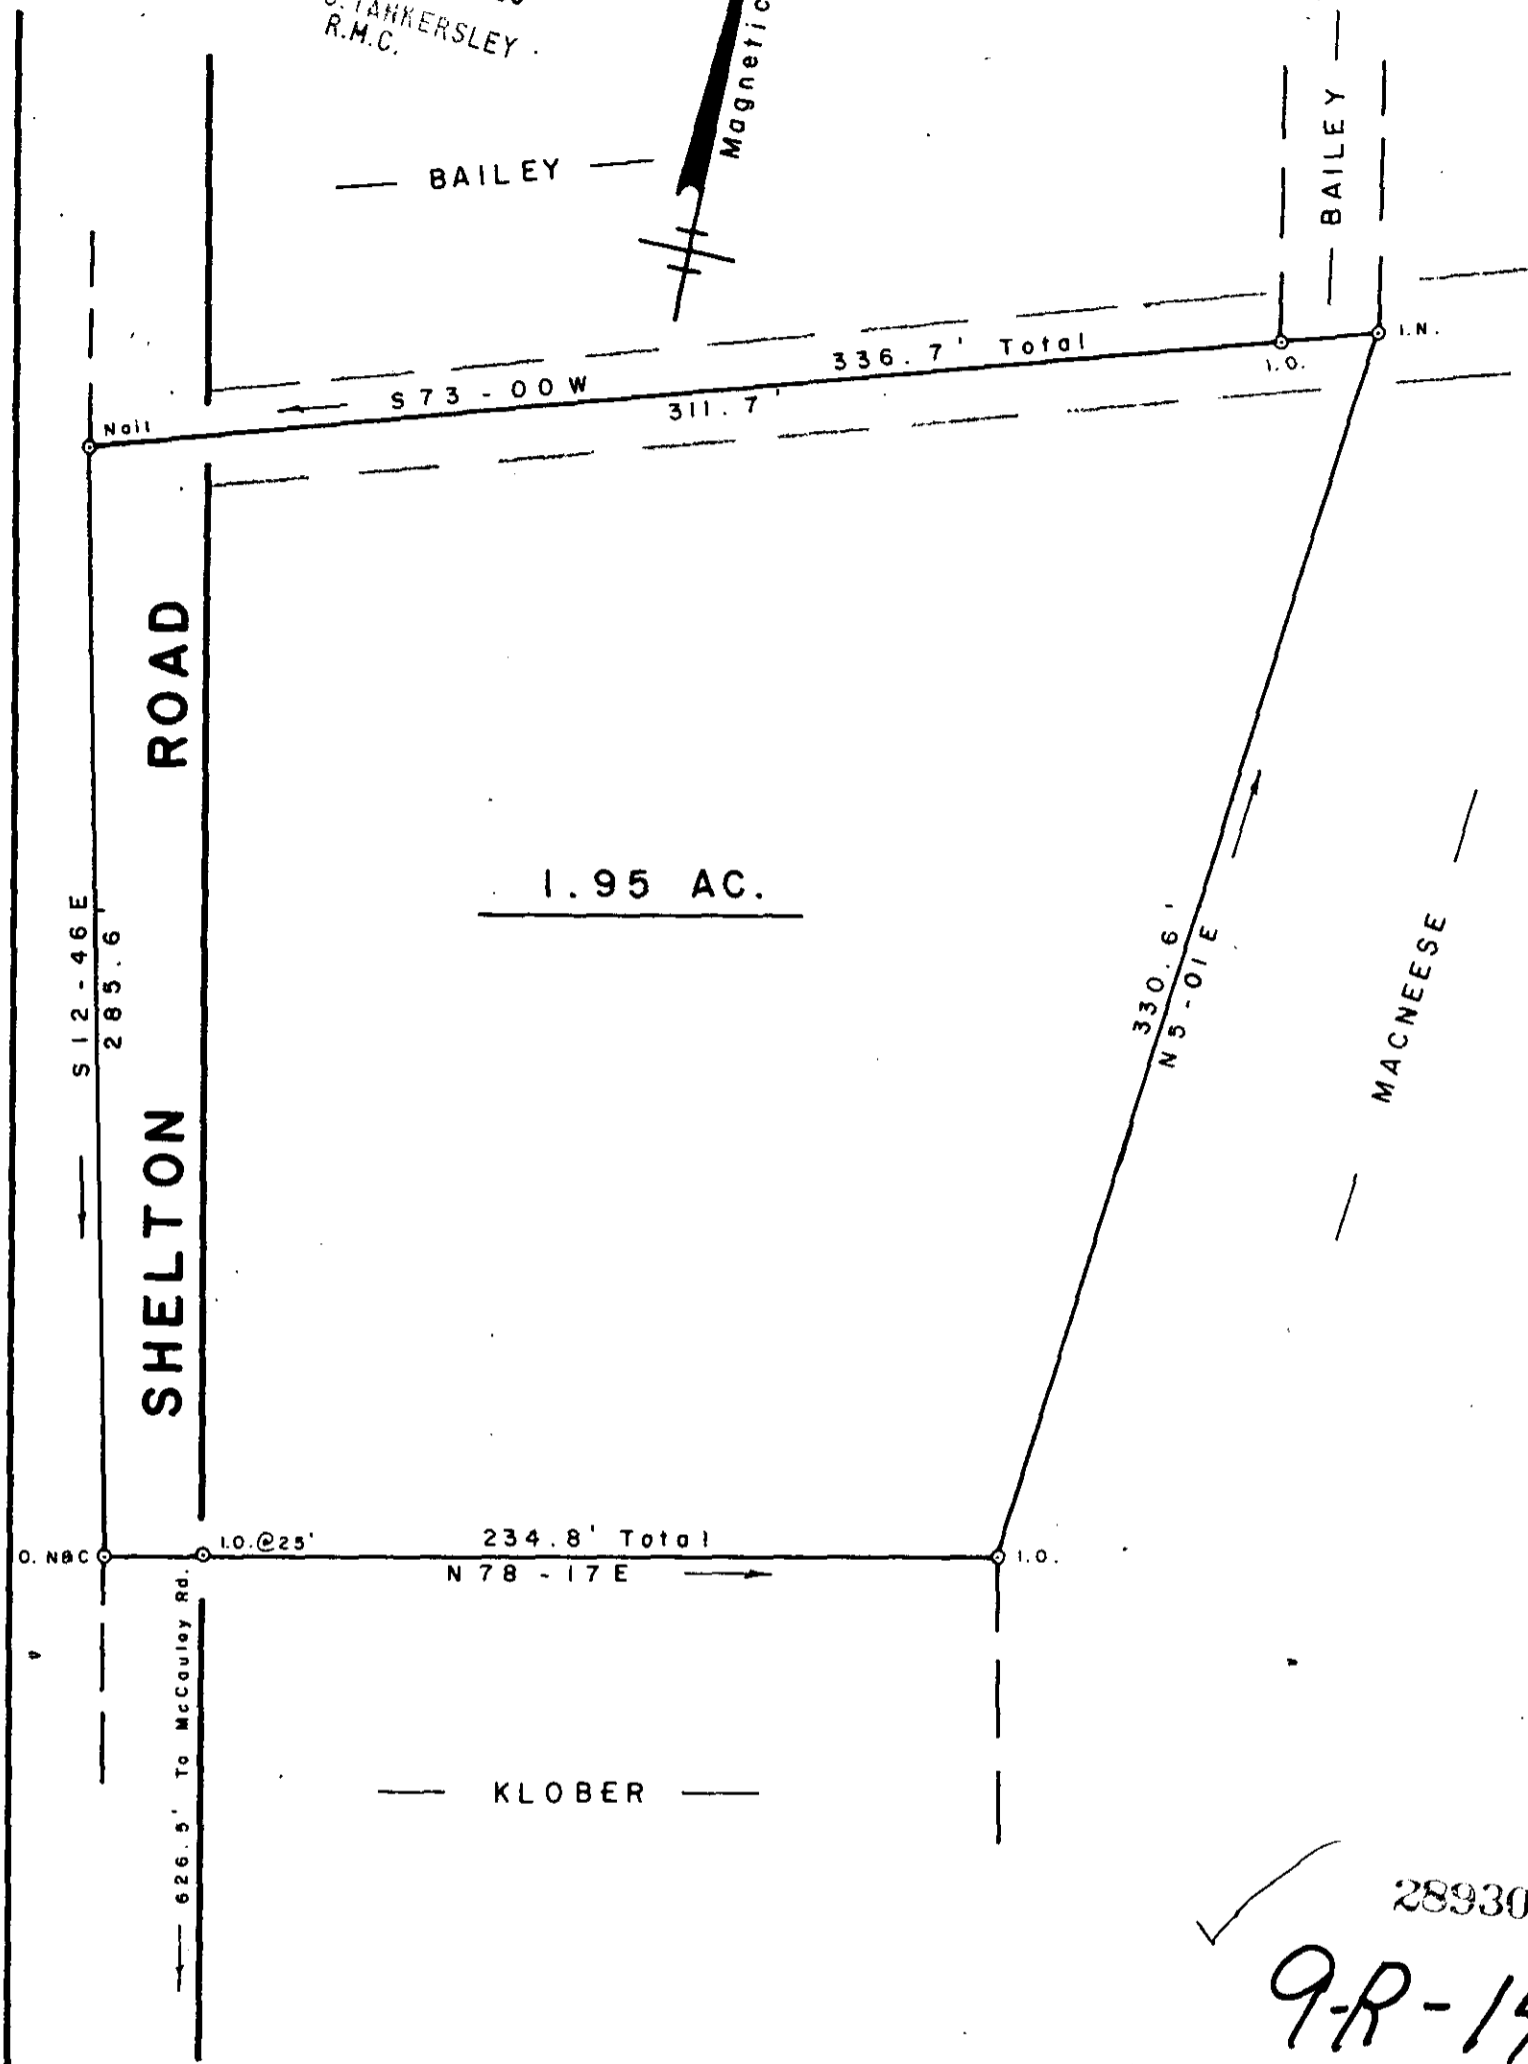

28930

9-R-14

SURVEY FOR MAY 3 1983


ROBERT J. BAILEY

NEAR TRAVELERS REST GREENVILLE CO.

SOUTH CAROLINA

APRIL 22, 1983

SCALE: 1" = 50'

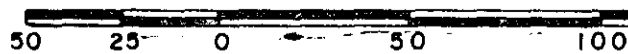


5.000 FT

2 MAY 83 1437



W. R. WILLIAMS, JR.  
ENGR./SURVEYOR, Inc.  
P. E. & L. S. No 3979  
15 S. MAIN STREET  
TRAVELERS REST, S. C.  
29690

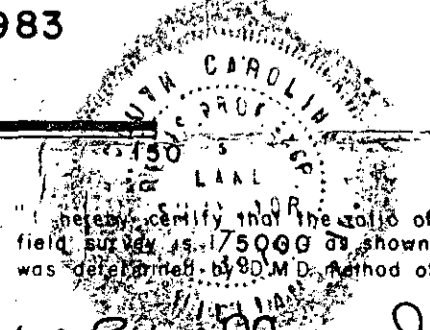

"I hereby certify that the ratio of precision of the field survey is 1/5000 as shown hereon and the area was determined by 80 M.D. Method of area calculation."

W. R. Williams, Jr. PE & LS No. 3979