



REFERENCES:
BLK. BOOK 507.2-1-26
DEED BOOK 1059-64
PLAT BOOK T-205

THIS IS TO CERTIFY THAT THE TRACT
SHOWN HEREON WAS SURVEYED BY
ME ON JUNE 16, 1983 AND THE ERROR
OF FIELD CLOSURE WAS 1/35,800
AND THE AREA WAS COMPUTED BY
THE D.M.D. METHOD.

J. Eugene Bruce, S.C. P.E. S.#7614

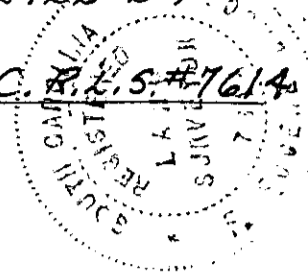

FILED
GREENVILLE CO. S.C.
JUL 28 2 34 PM '83
DONNIE S. TANKERSLEY
R.M.C.

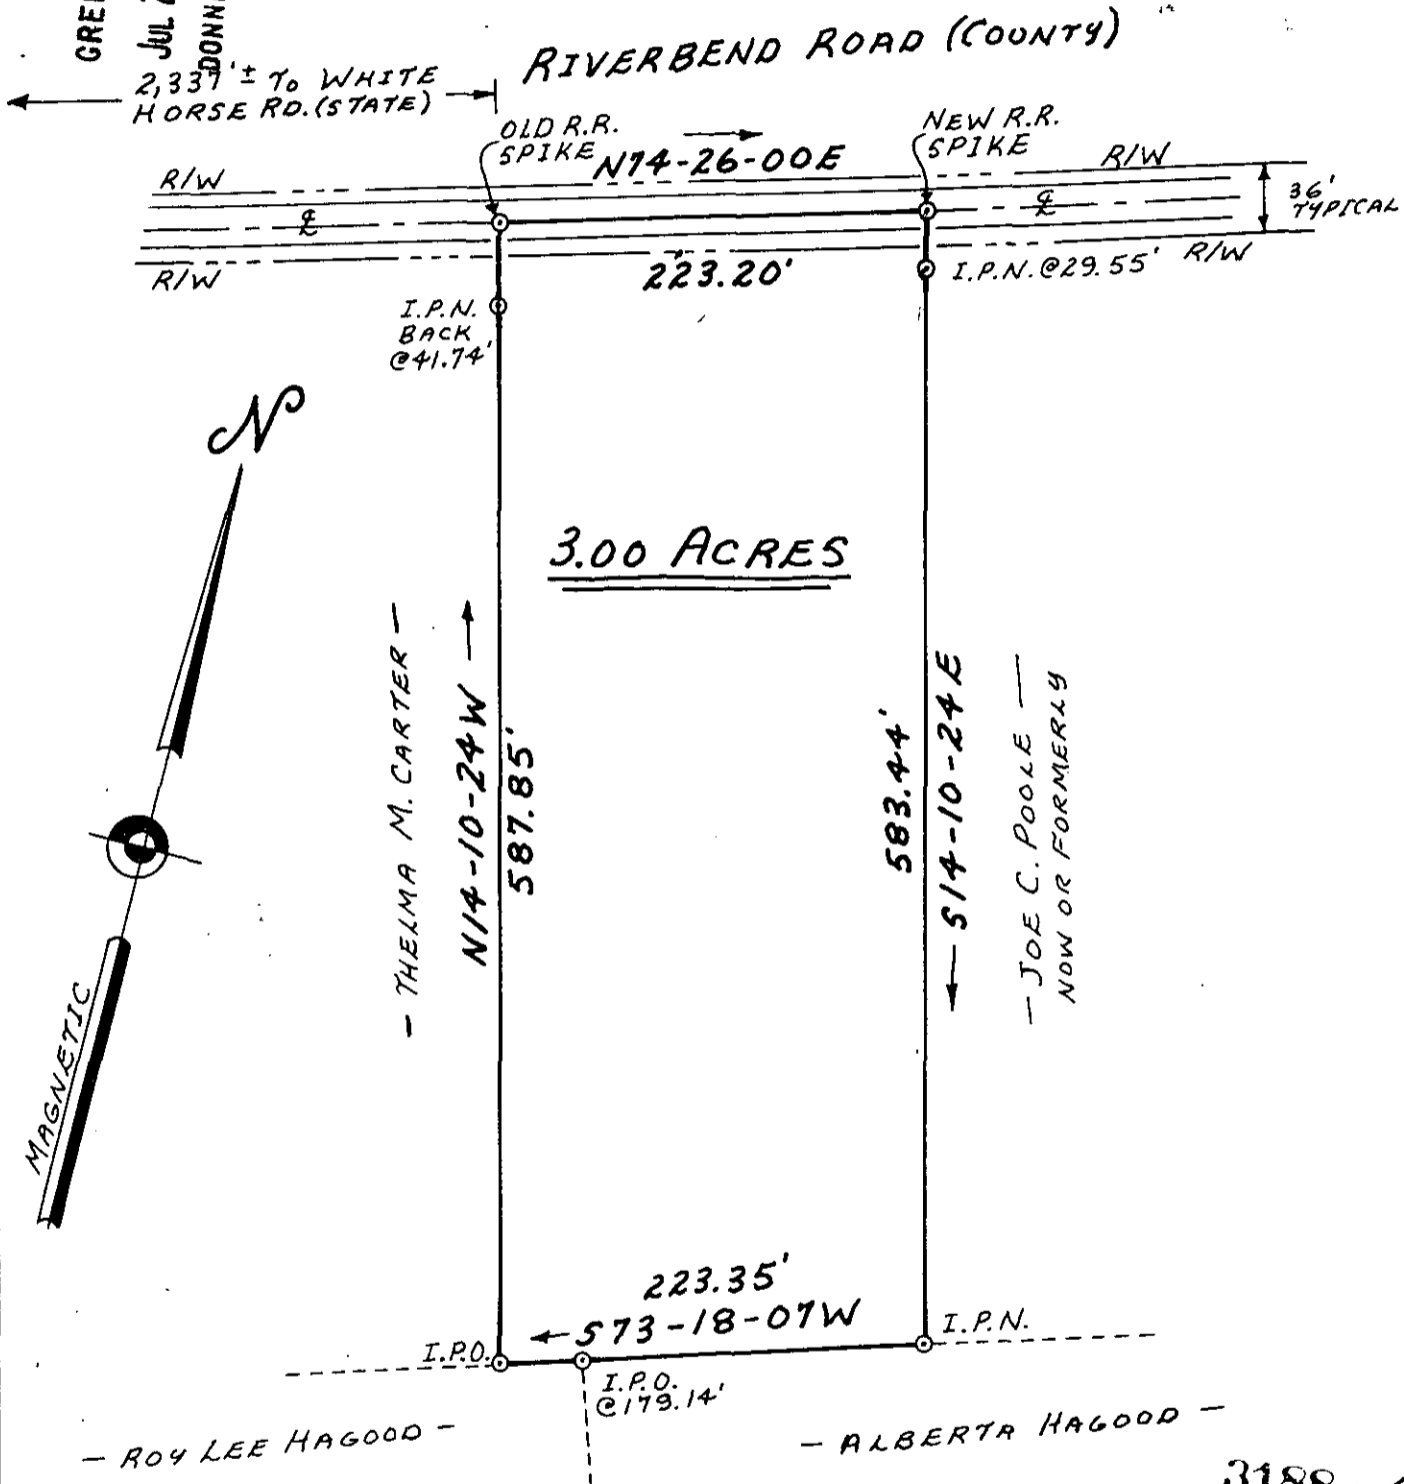

SURVEY FOR
DAVID R. MOYD
NEAR FURMAN UNIVERSITY
GREENVILLE COUNTY SOUTH CAROLINA
SCALE: 1" = 100 FEET JUNE 20, 1983

3188 ✓
9V-86



F.E. BRUCE CO.
RT. 3 MILLER RD.
TAYLORS, S.C. 29687
(803) 877-2255

5013 --- 1 JUL 28 83 718 3.0001