
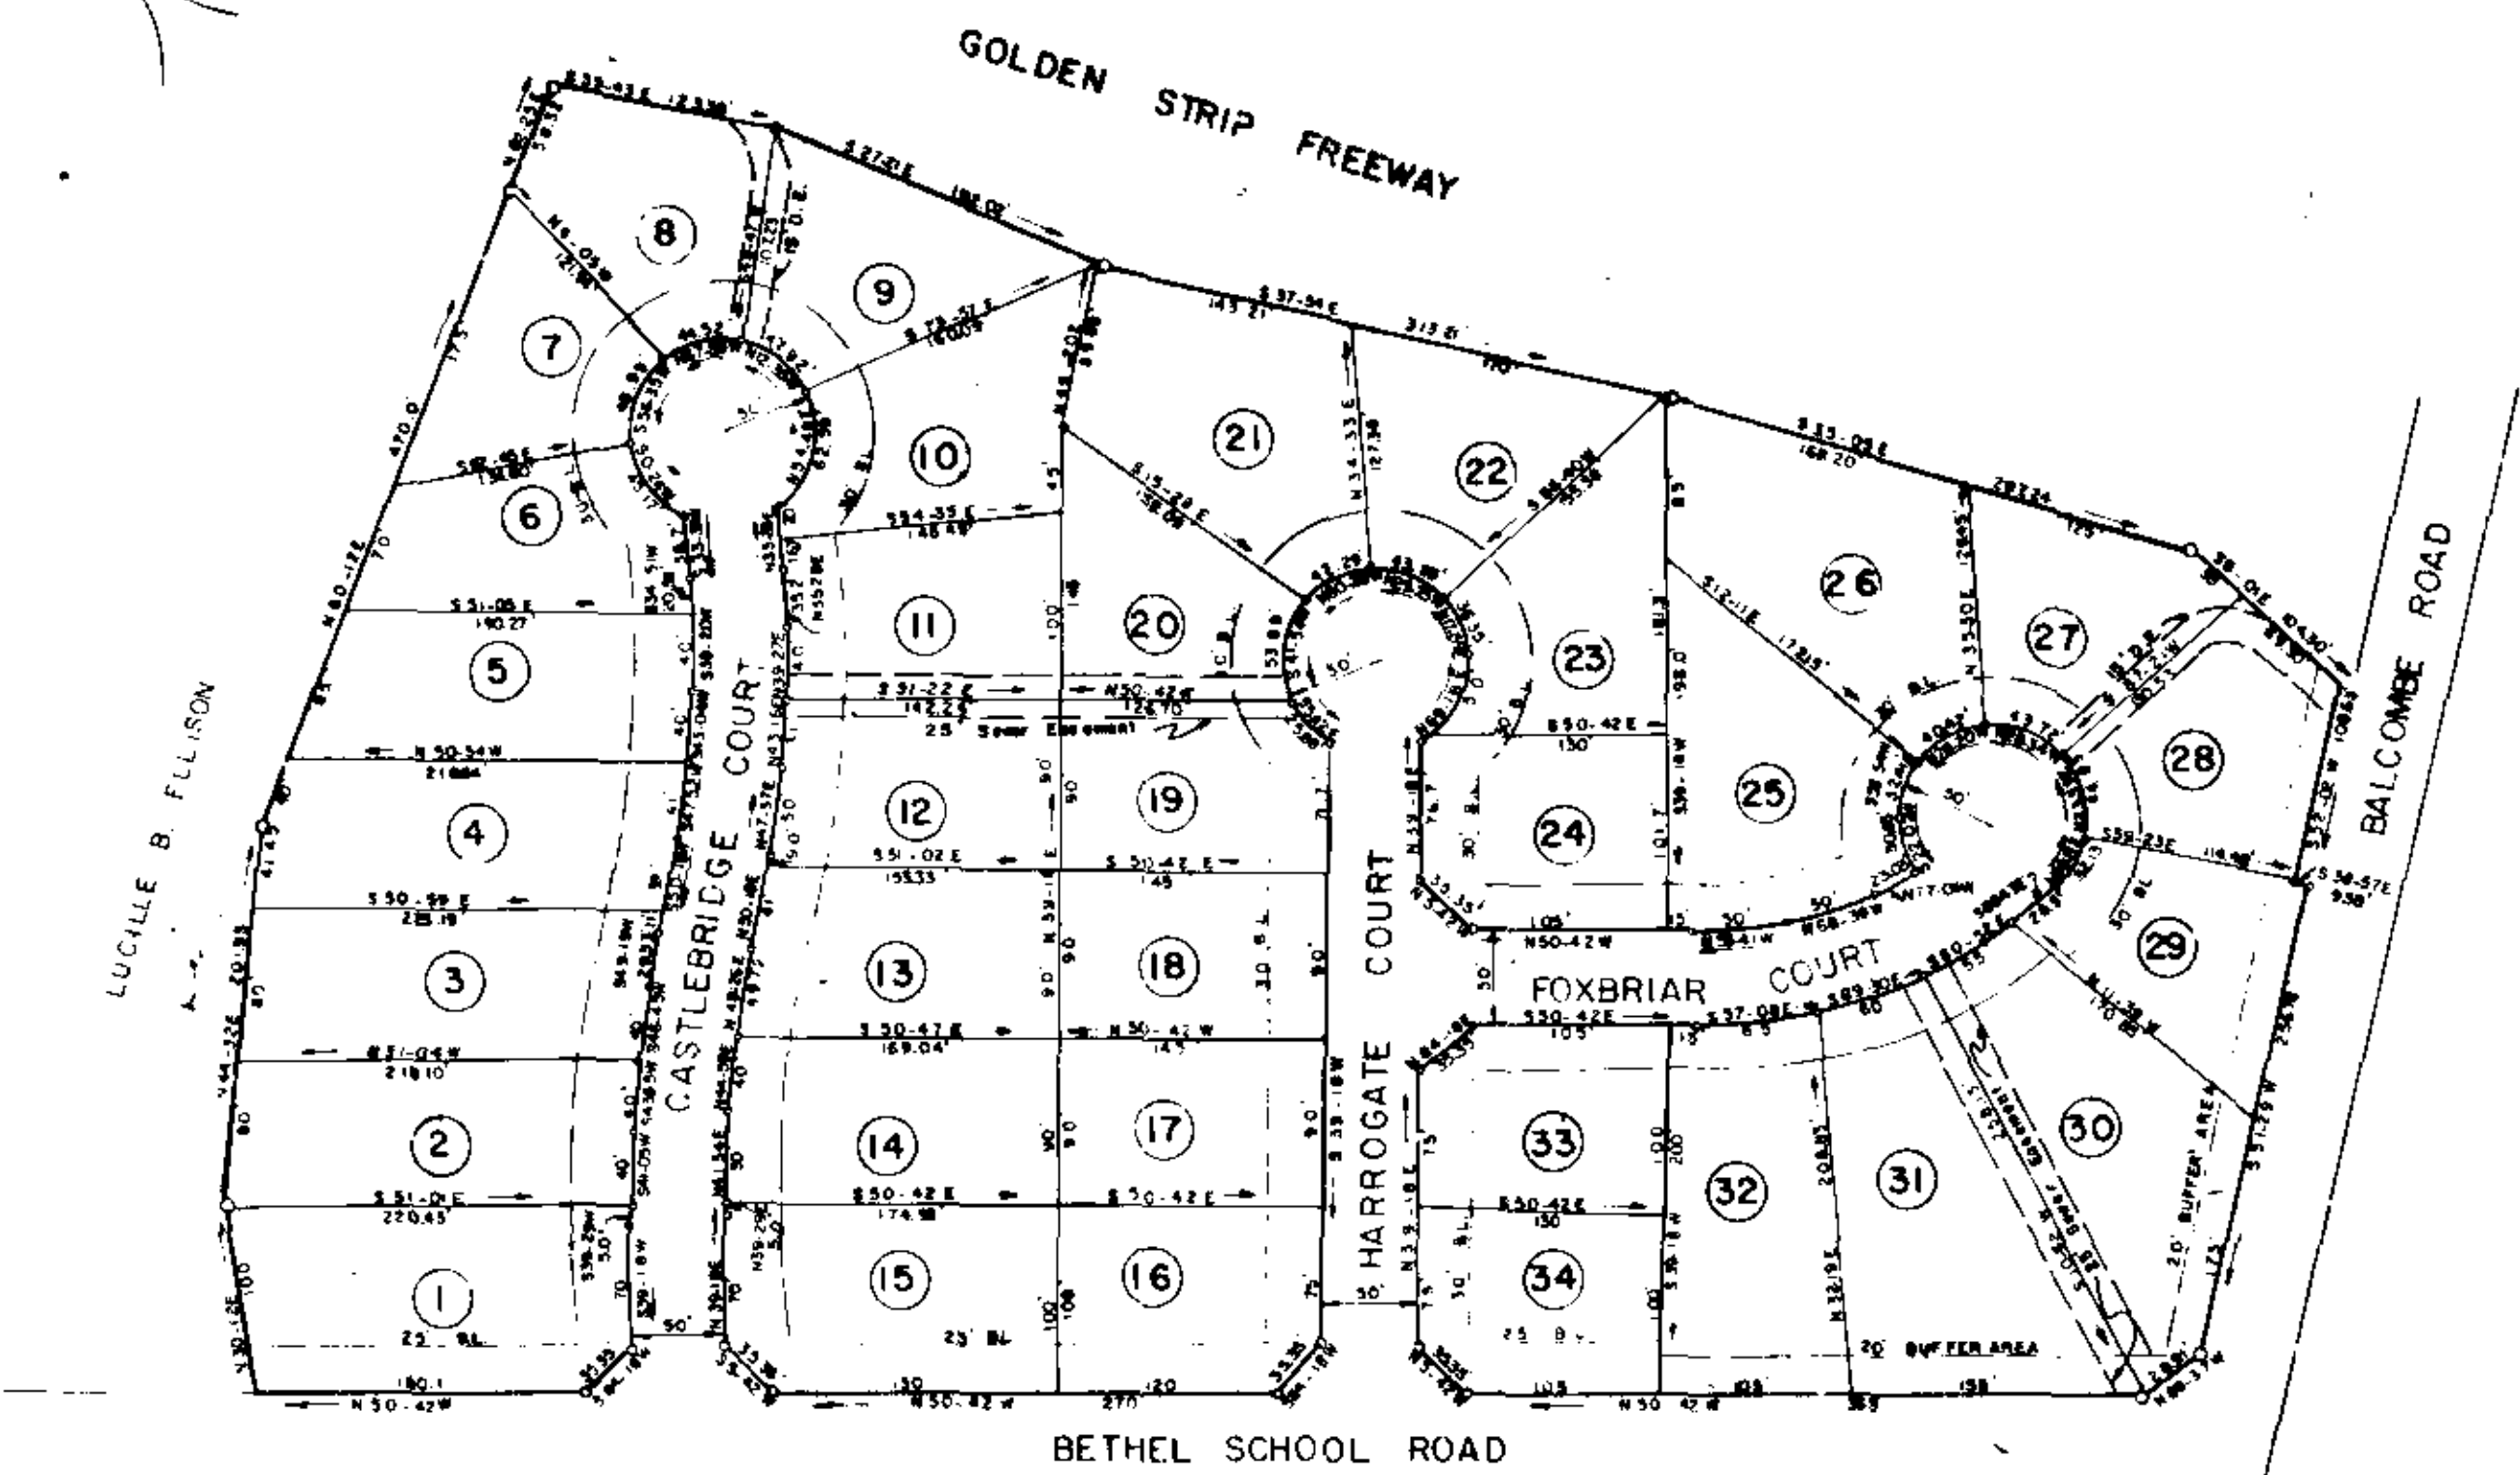


FILED
GREENVILLE CO. S. C.
Nov 17 9 18 AM '83
DONNIE S. HARRISLEY
R.M.C.

FILED
GREENVILLE CO. S. C.
Nov 17 9 18 AM '83
DONNIE S. HARRISLEY
R.M.C.

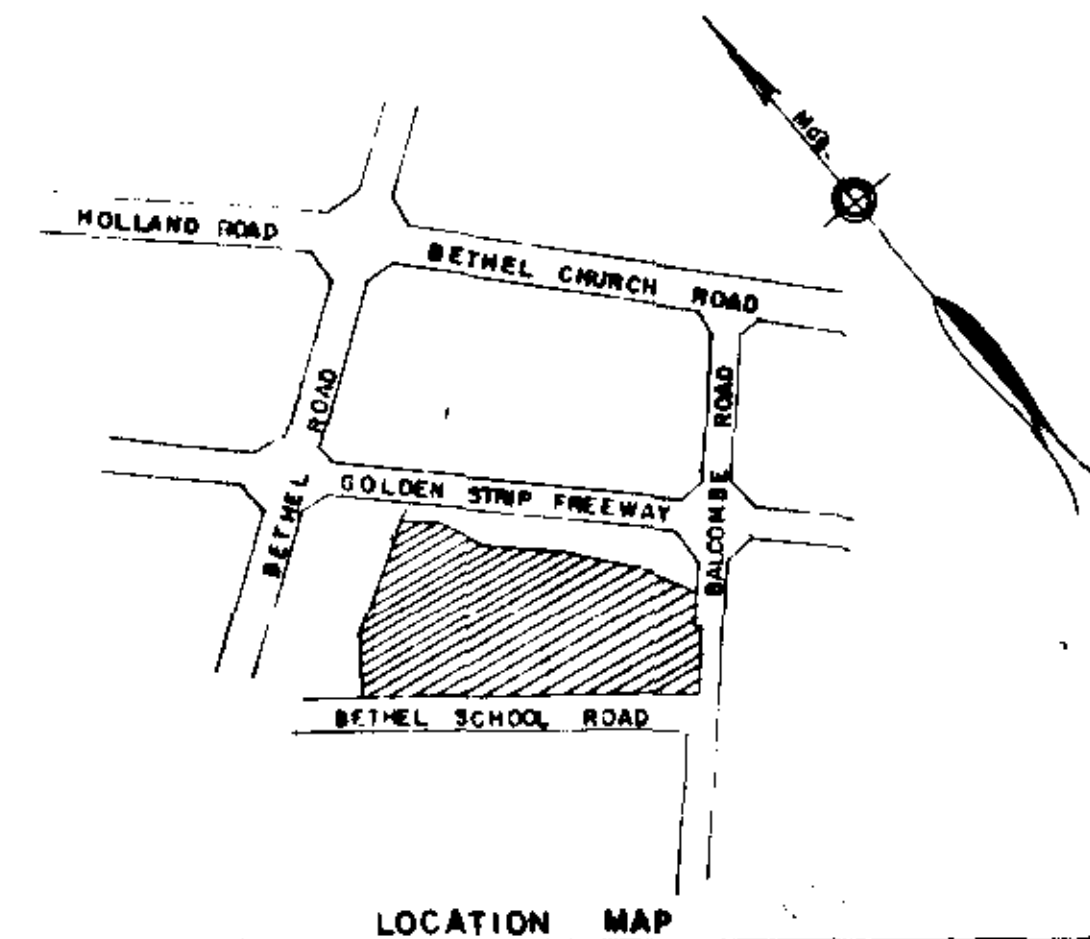

FINAL PLAT

CERTIFICATE OF OWNERSHIP AND DEDICATION

"The undersigned hereby acknowledge that I am (we are) the owner(s) of the property shown and described herein and that I (we) hereby adopt this plan of subdivision with my (our) free consent and that I (we) establish the minimum building restriction lines, and hereby dedicate to public use as roads, streets, and easements, forever all areas shown or indicated on said plat.

11 / 8 / 83 Signed *[Signature]*
 _____ Signed _____
 _____ Signed _____
 _____ Signed _____

CERTIFICATE OF ACCURACY

"I, R.W. DALTON, certify that this plat was (drawn by me) (drawn under my supervision) (an actual survey made under my supervision) from an actual survey made by me) (and description recorded in Book 1186, Page 330, Book _____, Page _____, etc.) (either) that the error of closure as calculated by latitude and departure is 1/10000, that the boundaries not surveyed are shown as broken lines plotted from information found in Book _____, Page _____, that this plat was prepared in accordance with the Greenville County Subdivision Regulations as adopted.

11-8-83 DATE *R.W. Dalton*
 _____ LICENSED ENGINEER OR REGISTERED SURVEYOR

S. C. Registration No. 916

CERTIFICATE OF APPROVAL FOR RECORDING

"I hereby certify that the subdivision plat shown herein has been found to comply with the Subdivision Regulations for Greenville County, with the exception of such variances, if any, as are noted in the minutes of the Greenville County Planning Commission of Greenville County, South Carolina, and that it has been approved for recording in the office of the County Register of Deeds Conveyance."

11-17-83 DATE *F. James Fisher*
 _____ DIRECTOR OF PLANNING
 GREENVILLE COUNTY PLANNING COMMISSION

FILE NUMBER
83-119

HARROGATE HILLS

W.N. LESLIE, INC. DALTON & NEVES CO.
 OWNERS ENGINEERS

NO. OF ACRES 14.7 MILES OF NEW ROAD 0.26

NO. OF LOTS 34 DATE JUNE, 1983

ZONED R-12



Not filed This 17th day of Dec 1983
 And Recorded in Vol. 9W Page 47 at 9:18 A.M.
[Signature]
 Register of Deeds Conveyance Greenville County, S. C.

16180
9W-47

RECORDED R.M.C. OFFICE 9W-47

NOTE: BLOCK BOOK REF. 2914- PART OF 7
 5' DRAINAGE & UTILITY EASEMENT ALONG ALL REAR & SIDE LOT LINES.
 ZONE R-12