



FILED
GREENVILLE CO. S. C.
NOV 14 11 33 AM '83
DANNIE S. JANKERLEY
R.M.C.

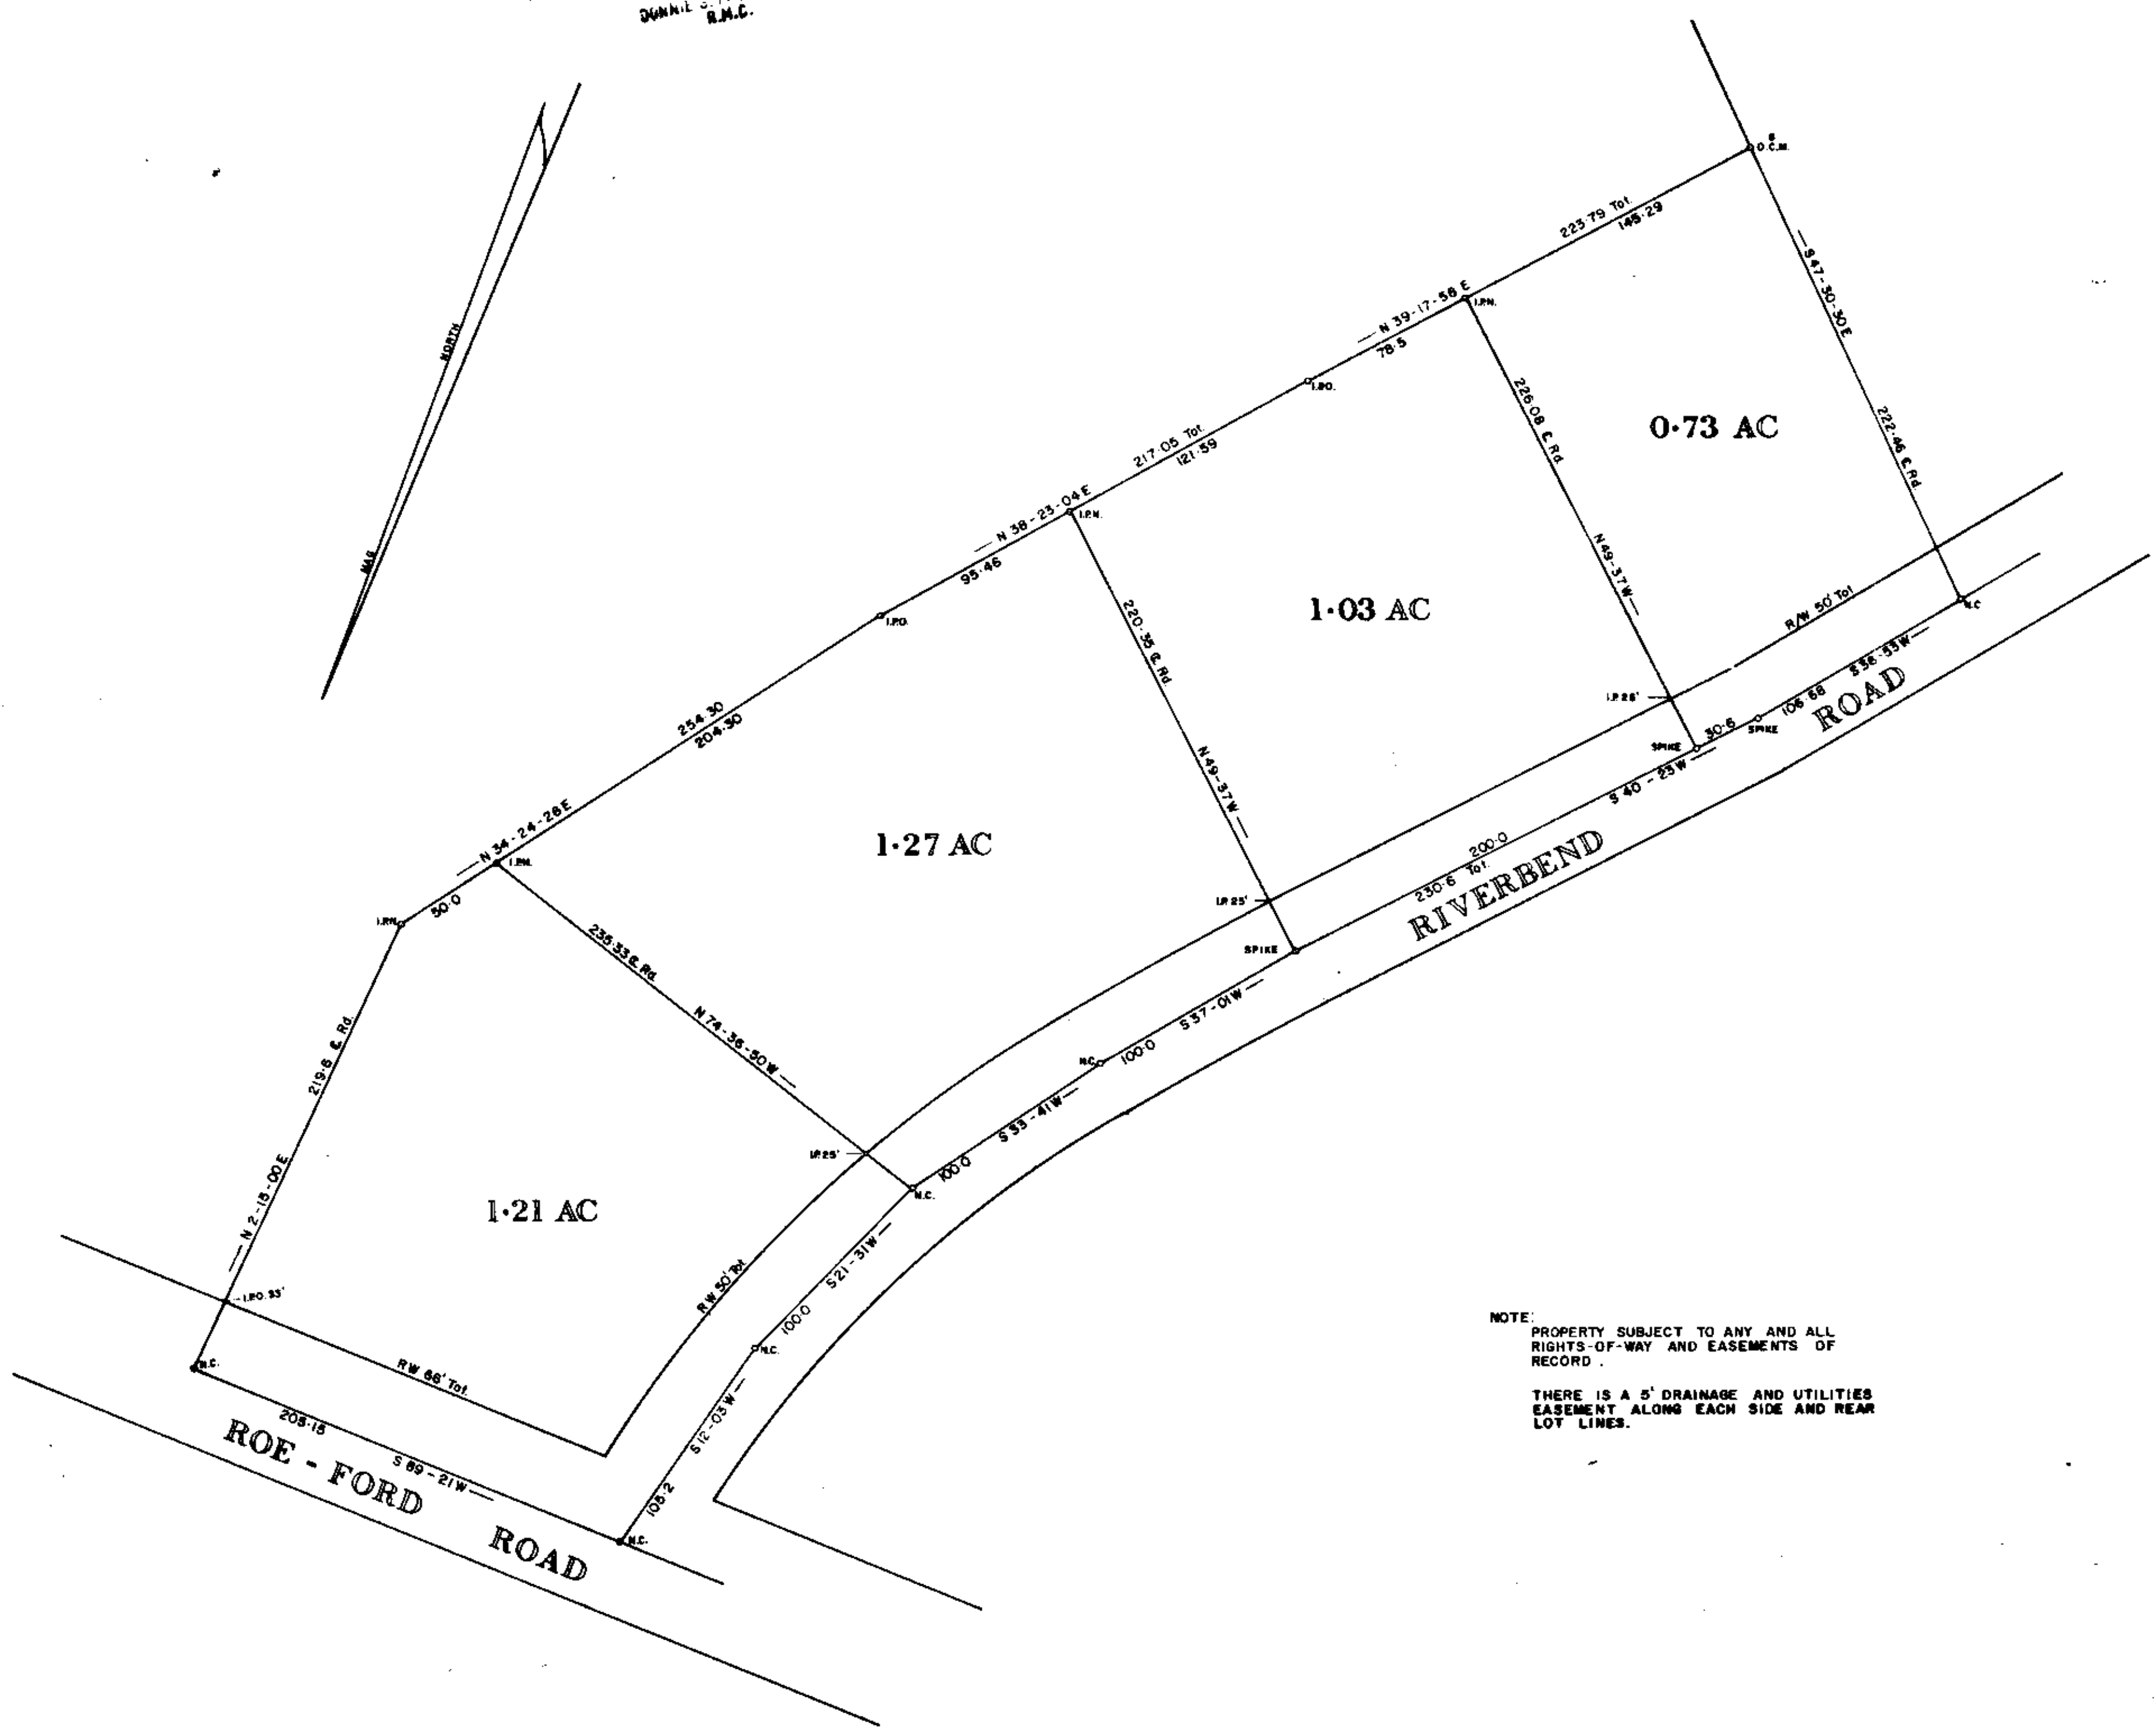

NOTE:
PROPERTY SUBJECT TO ANY AND ALL RIGHTS-OF-WAY AND EASEMENTS OF RECORD.
THERE IS A 5' DRAINAGE AND UTILITIES EASEMENT ALONG EACH SIDE AND REAR LOT LINES.

Plot Filed This 14th day of Nov 1983
And Recorded in Vol. 9W Page 51 at 11:33 AM
Dannie S. Jankerley
Register Mease Conveyance Greenville County, S. C.

15694
✓ 9W-51

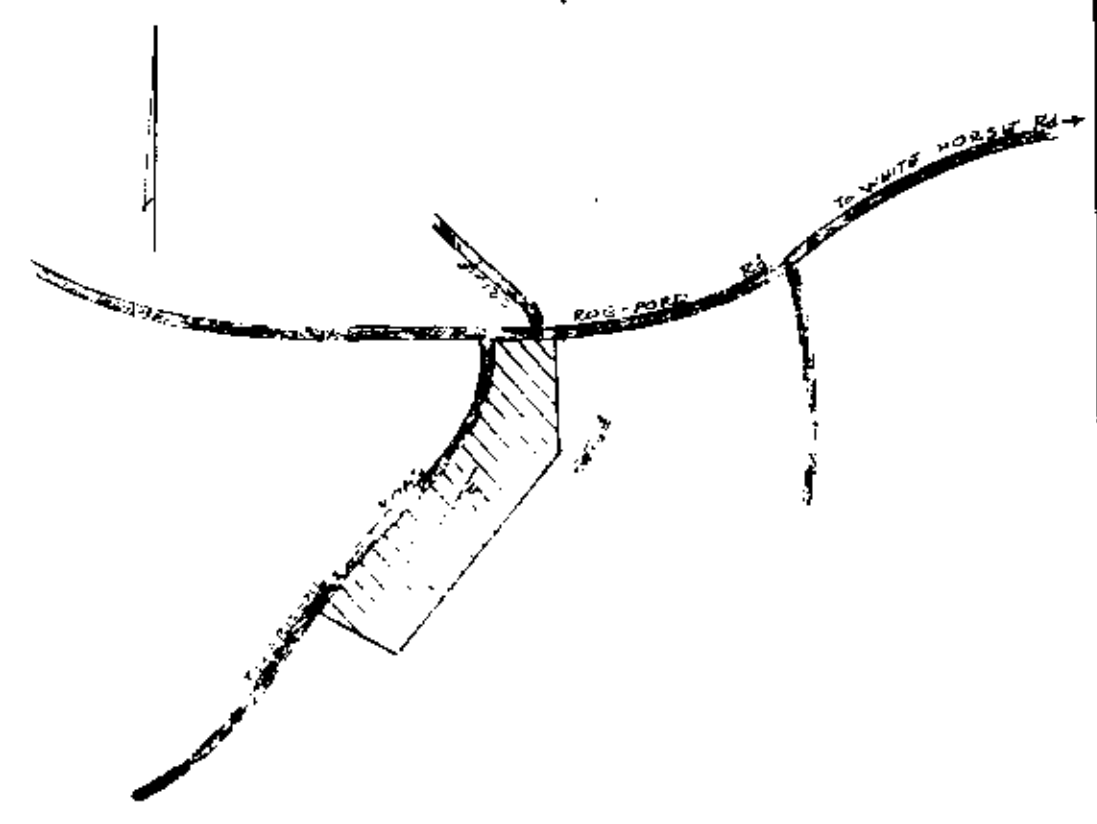

FINAL PLAT

CERTIFICATE OF OWNERSHIP AND DEDICATION

"The undersigned hereby acknowledge that I am (we are) the owner(s) of the property shown and described hereon and that I (we) hereby adopt this plan of subdivision with my (our) free consent and that I (we) establish the minimum building restriction lines, and hereby dedicate to public use all roads, streets, and easements, forever all areas so shown or indicated on said plat.

7/21/83 Signed R.K. McGary
7/31/83 Signed W.H. McCrary
____/____/____ Signed _____
____/____/____ Signed _____

CERTIFICATE OF ACCURACY

"I, A.C. Jones, certify that this plat was (drawn by me) (drawn under my supervision) (an actual survey made under my supervision) from (an actual survey made by me) (detailed description recorded in Book _____ Page _____ Book _____ Page _____, etc.) (other) that the error of closure as calculated by latitude and departure is _____ that the boundaries not surveyed are shown as broken lines plotted from information found in Book _____ Page _____ that this plat was prepared in accordance with the Greenville County Subdivision Regulations as adopted.

9-31-83 DATE
____ LICENSED ENGINEER OR REGISTERED SURVEYOR
S. C. Registration No. 1144

CERTIFICATE OF APPROVAL FOR RECORDING

"I hereby certify that the subdivision plat shown hereon has been found to comply with the Subdivision Regulations for Greenville County, with the exception of such variances, if any, as are noted in the minutes of the Greenville County Planning Commission of Greenville County, South Carolina, and that it has been approved for recording in the office of the County Register of Deeds Conveyances."

11-14-83 DATE
F.J. Forbes DIRECTOR OF PLANNING
GREENVILLE COUNTY PLANNING COMMISSION

FILE NUMBER
83-181

WYMAN H. MCCRARY
ESTATE

OWNER _____ SURVEYOR _____
JONES Engineering Service
Greenville, S. C.

No. of ACRES "4.24" Miles New Road "0"
No. of LOTS "4" DATE: OCT. 31 1983

0 10 20 30 40 50 100 200
SCALE 1" = 50'

RECORDING FEE
PAID \$ 500

