


(216-2-35)

H.H. FLOYD  
(216-2-5)



FILED  
GREENVILLE CO. S.C.  
AUG 12 2 49 PM '83  
DONNIE S. TANKERSLEY  
R.M.C.

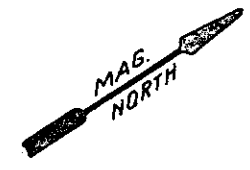

(216-2-11)

(216-2-10)

I.L. DONKLE, JR.  
(216-2-9)

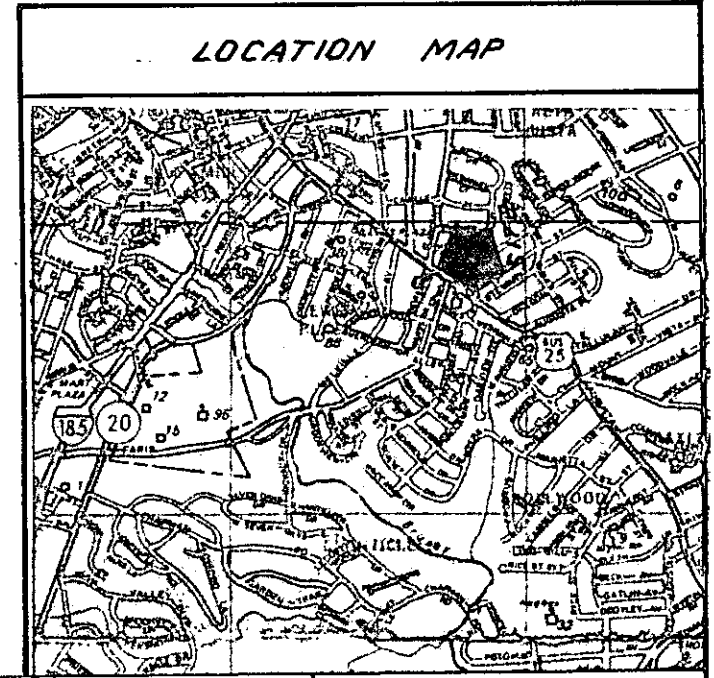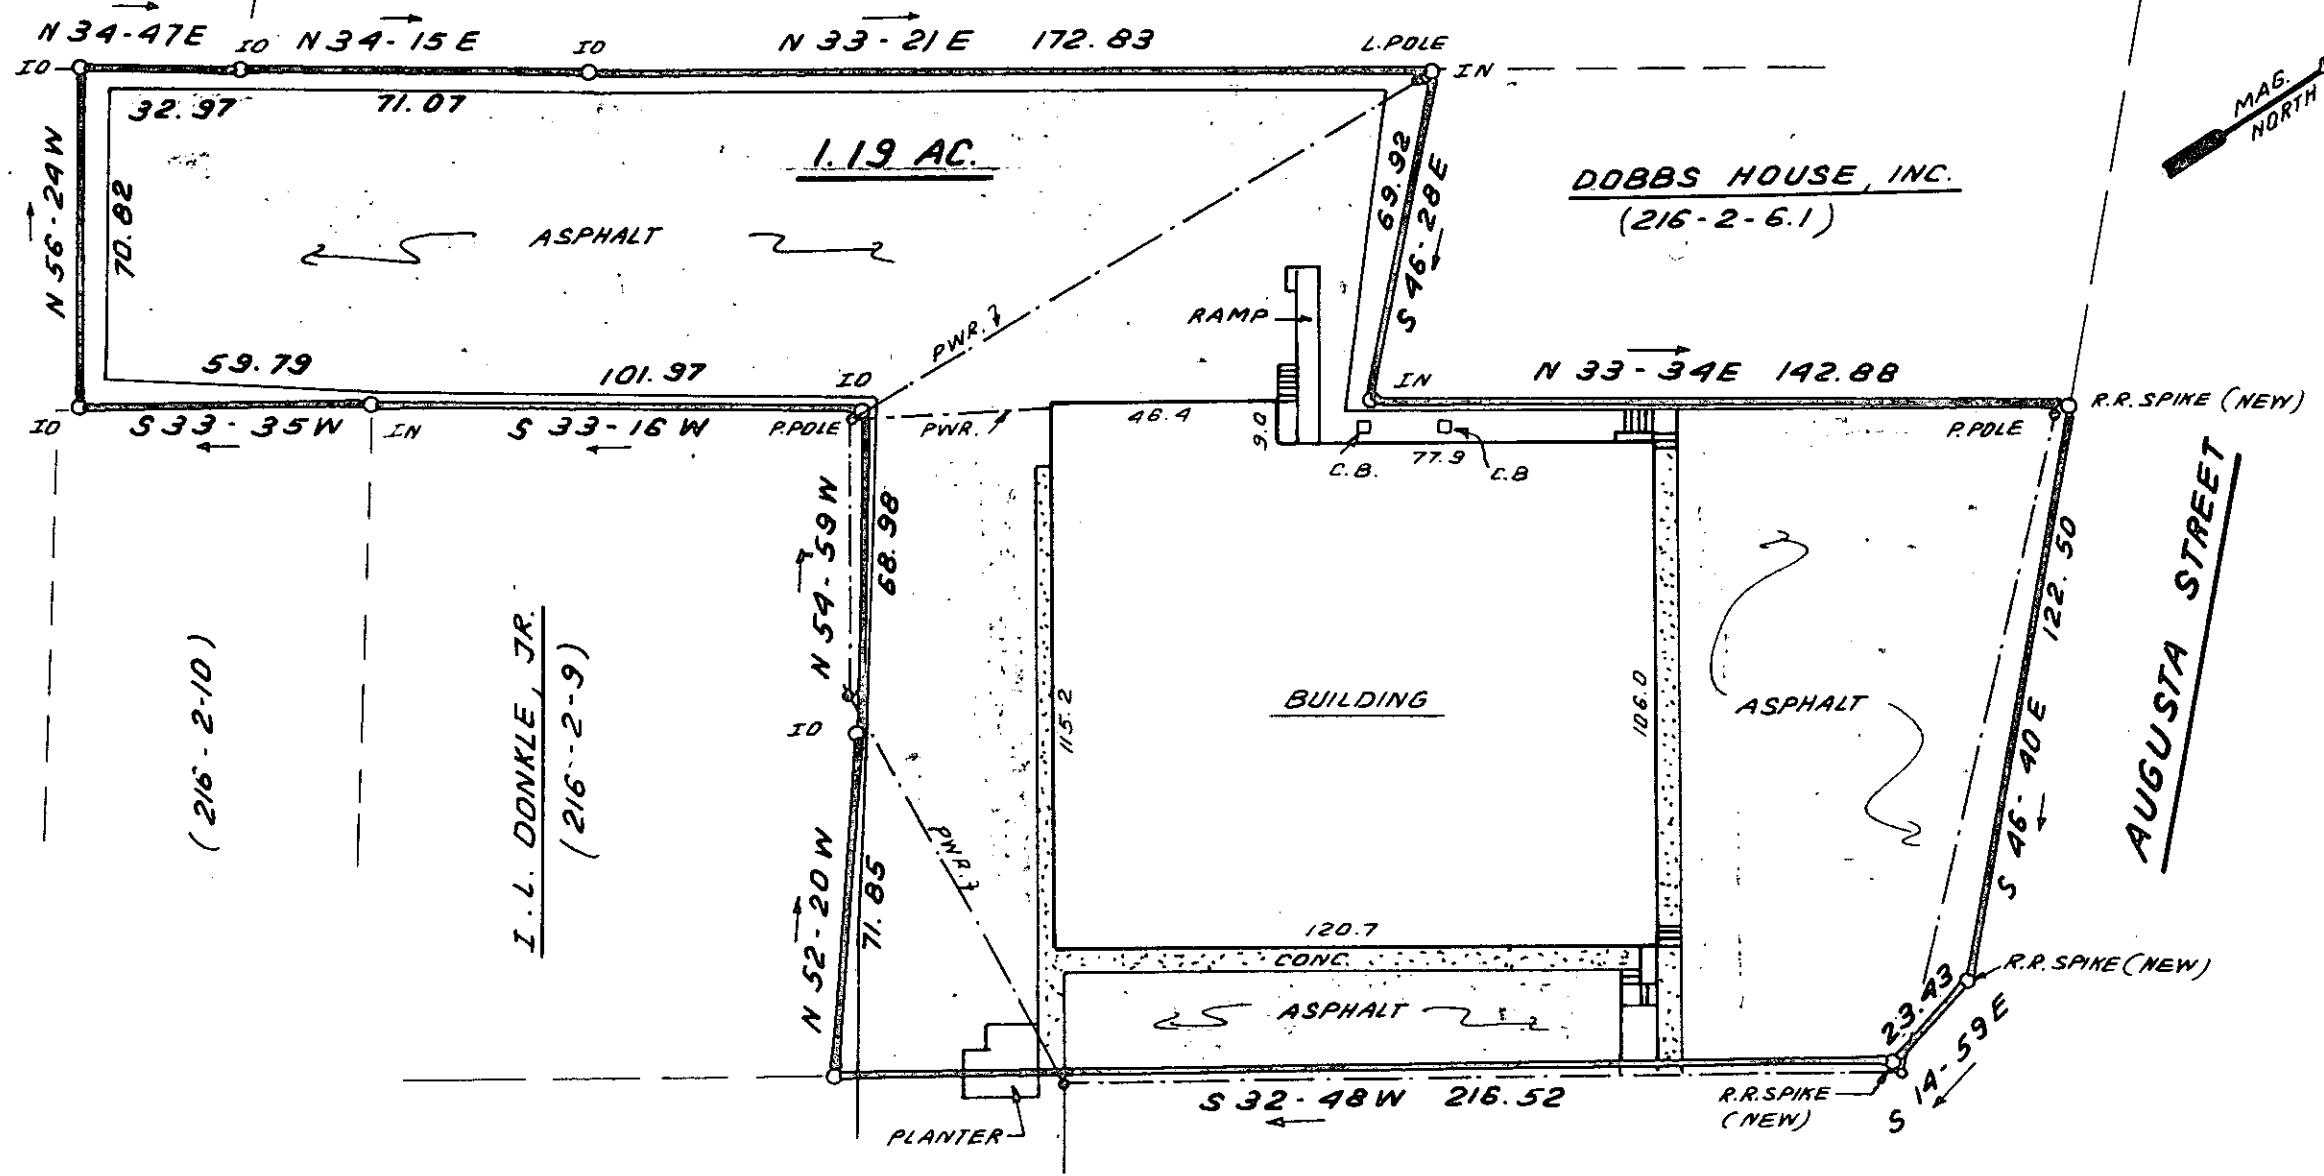

AUG 12 1983


SEVIER STREET

5244

I hereby certify that the ratio of precision of the field survey is 1/5,000 as shown hereon and the area was determined by DMD Method.

James R. Freeland  
James R. Freeland RLS & PE 4781

9X-28-A

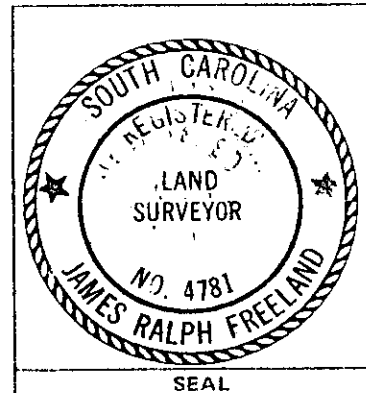


STATE OF SOUTH CAROLINA  
GREENVILLE COUNTY

PROPERTY OF  
AIMS GENERAL PARTNERSHIP

FREELAND & ASSOCIATES  
Engineers • Land Surveyors

GREENVILLE, S.C.

SURVEY	J.C.
DRAWN	B.R.
CHECK	M.C.
SCALE	1" = 40'
DATE	8-11-83
DWG. NO.	9538 5,0000

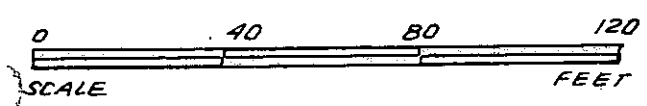

8010 -3 AUG 12 83

MICROFILMED