
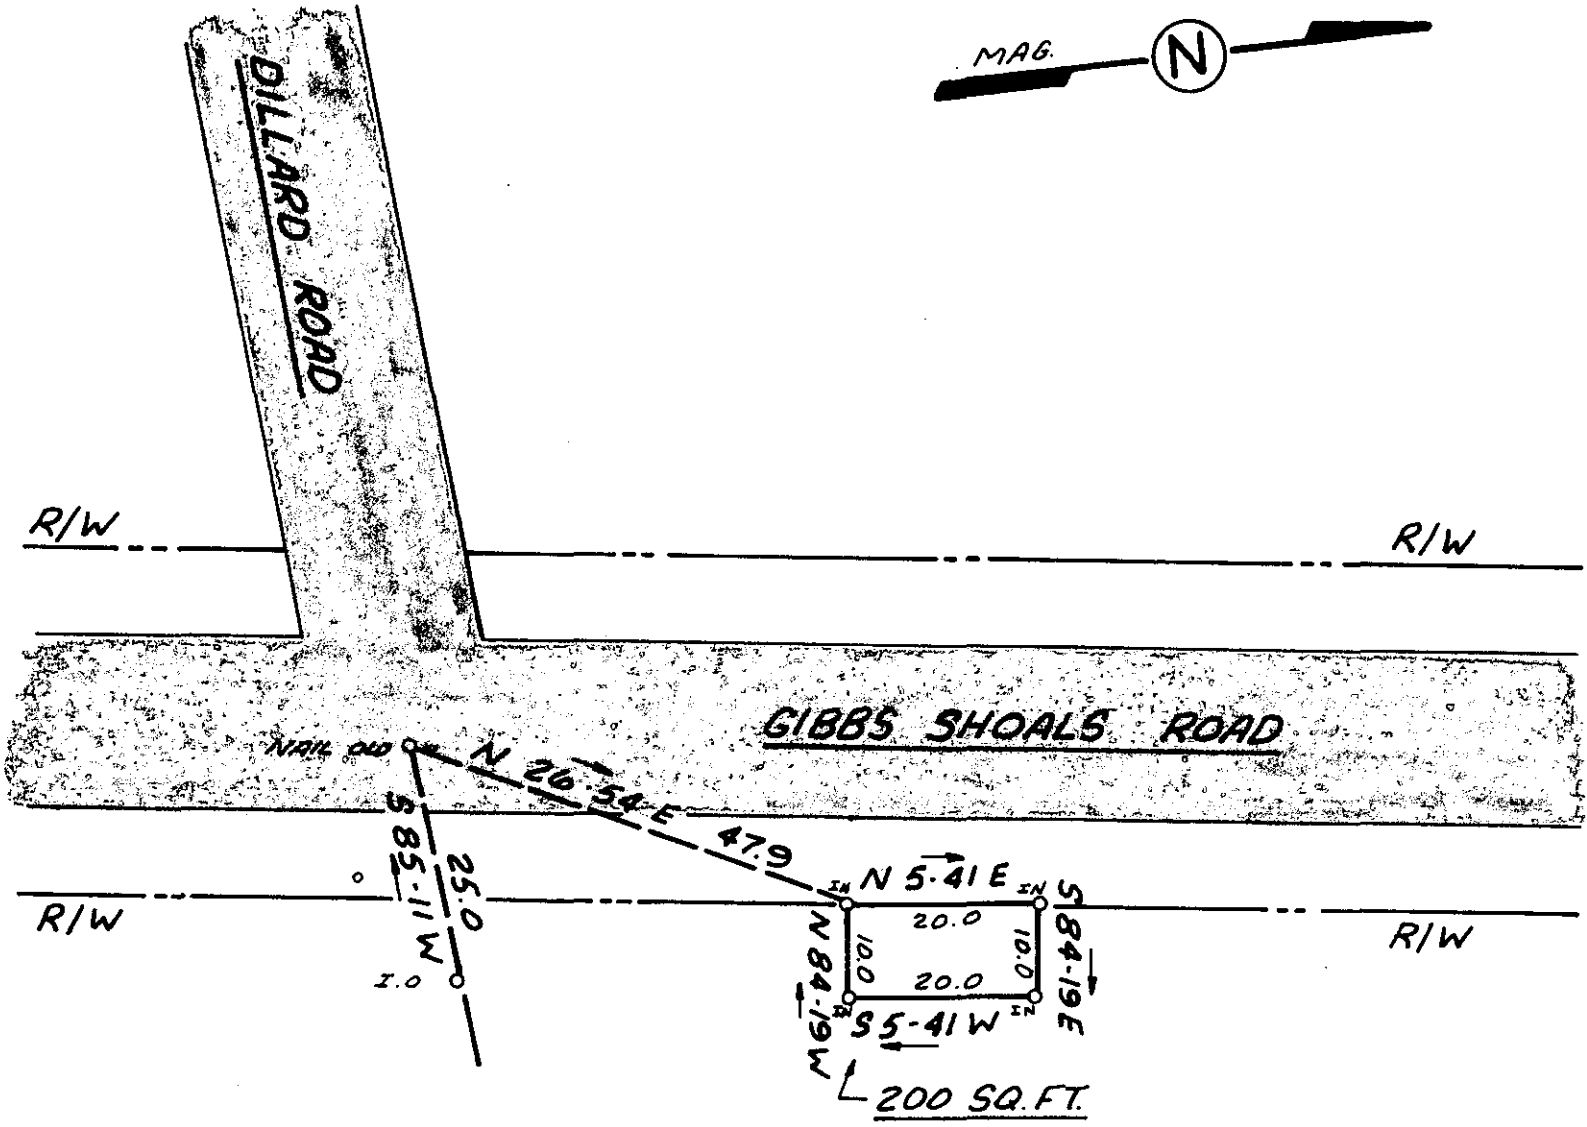


FILED
GREENVILLE CO S.C.
SEP 22 11 08 AM '83
DONNIE S. TAMMERSLEY
R.M.C.

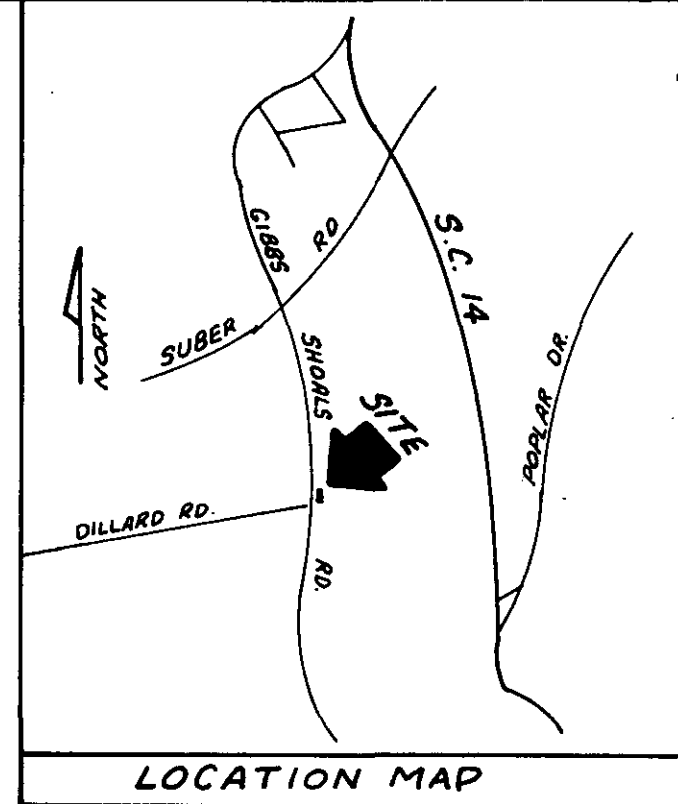


I hereby certify that the ratio of precision of the field survey is 1/5,000 as shown hereon and the area was determined by DMD Method.

James R. Freeland
James R. Freeland RLS & PE 4781

9770 ✓
9-X-80

C.E. RUNION

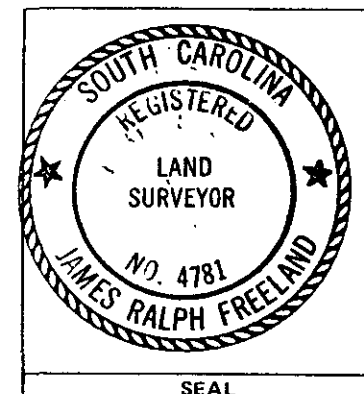

STATE OF SOUTH CAROLINA
GREENVILLE COUNTY

SURVEY FOR
SOUTHERN BELL

FREELAND & ASSOCIATES
Engineers • Land Surveyors
GREENVILLE, S.C.

SURVEY J.C.
DRAWN K.E.G.
CHECK M.C.
SCALE 1" = 20'
DATE 5-19-83
DWG. NO. 8971

500 8 5741801

MICROFILMED