


MICROFILMED

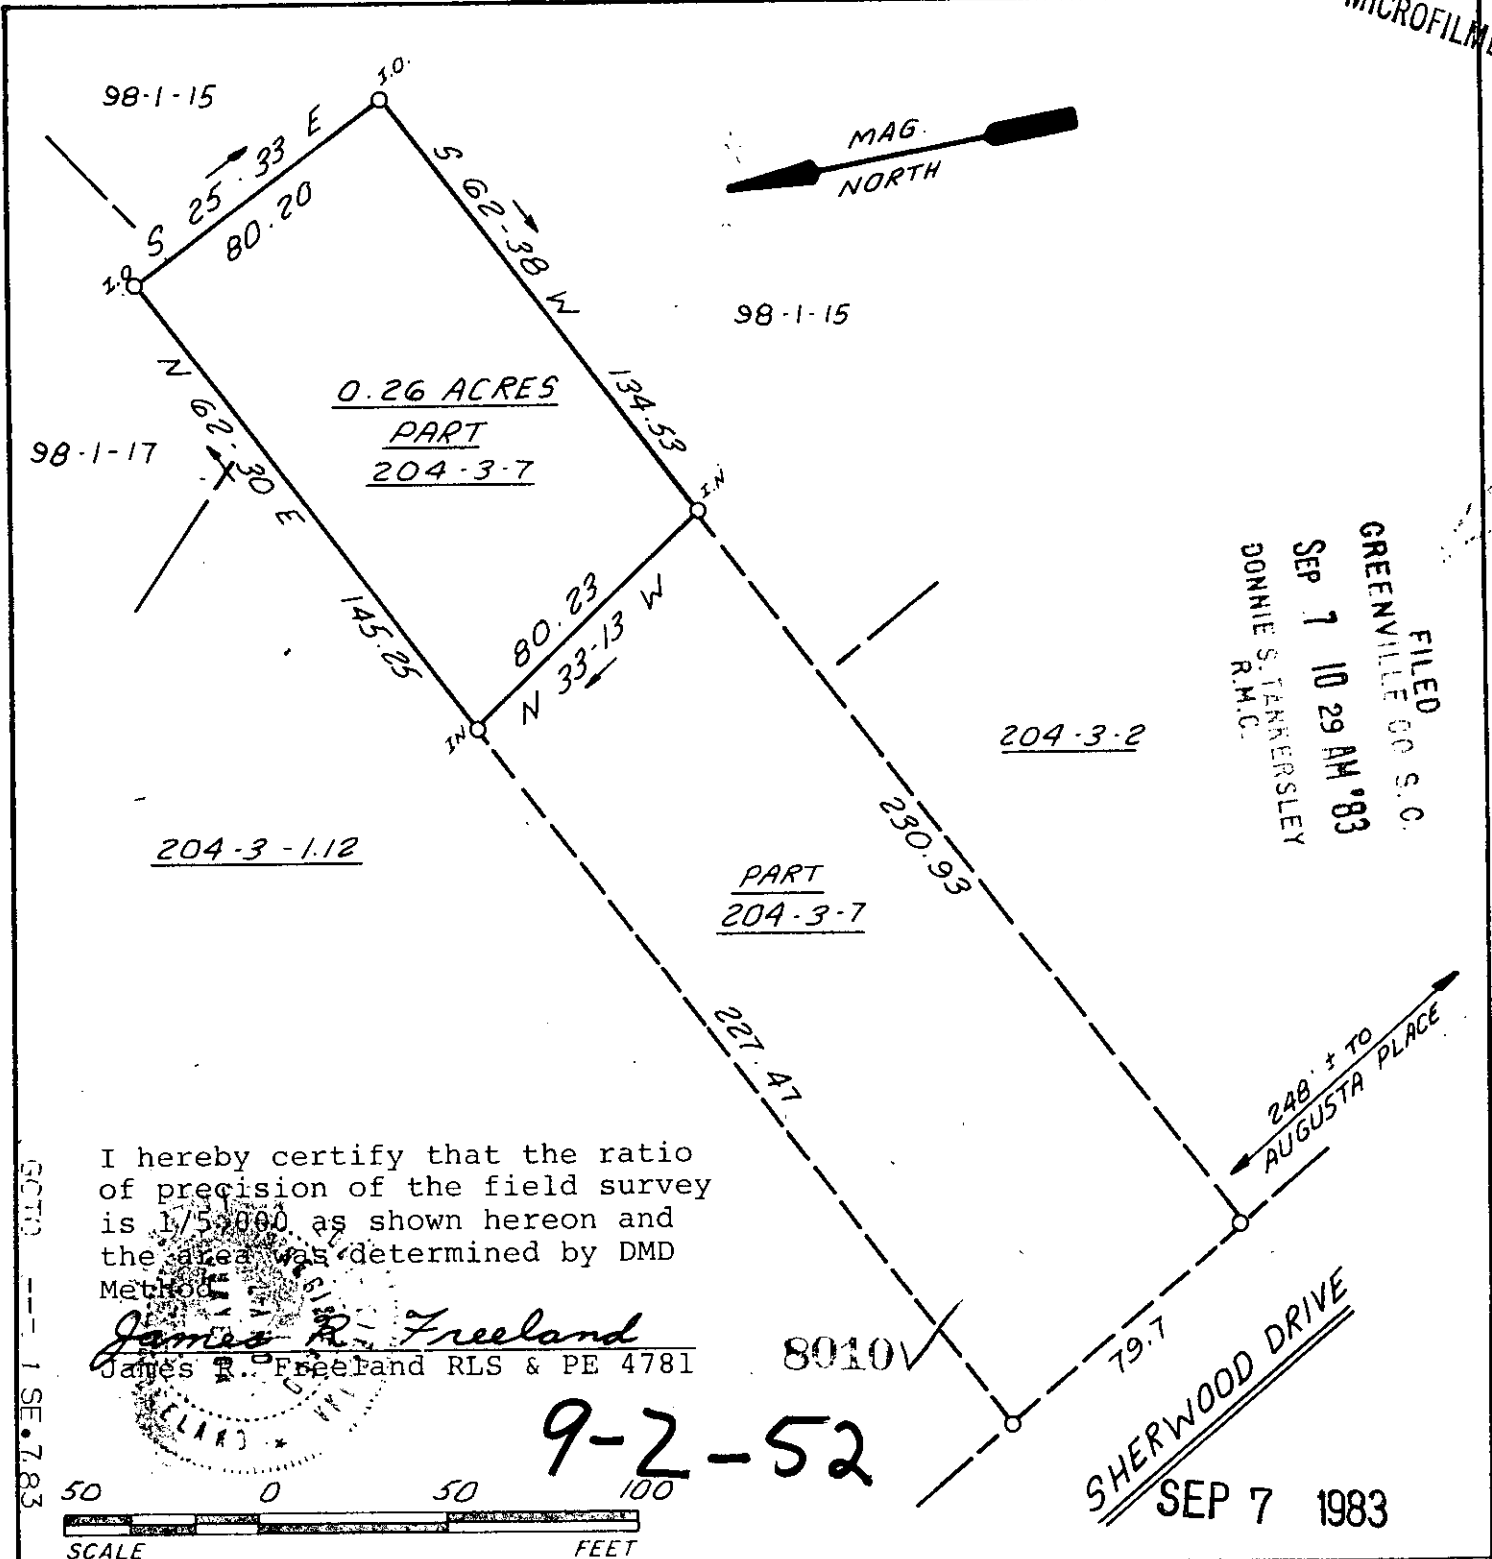



FILED  
GREENVILLE CO. S.C.  
SEP 7 10 29 AM '83  
DONNIE S. TANKERSLEY  
R.M.C.

I hereby certify that the ratio of precision of the field survey is 1/50000 as shown hereon and the area was determined by DMD Method.

*James R. Freeland*  
James R. Freeland RLS & PE 4781

9-2-52

SEP 7 1983

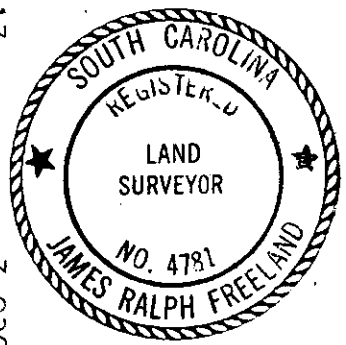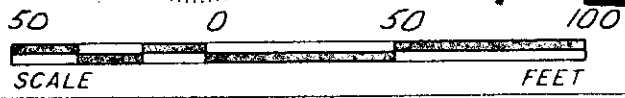

STATE OF SOUTH CAROLINA  
GREENVILLE COUNTY

SURVEY FOR  
JOHN R. MARKEL  
FLEMING B. MARKEL

FREELAND & ASSOCIATES  
Engineers • Land Surveyors  
GREENVILLE, S.C.

SURVEY	D.G.
DRAWN	K.E.G.
CHECK	M.C.
SCALE	1"=50'
DATE	8-9-83
DWG. NO.	9530

THE PRINT MACHINE, INC. N30331