
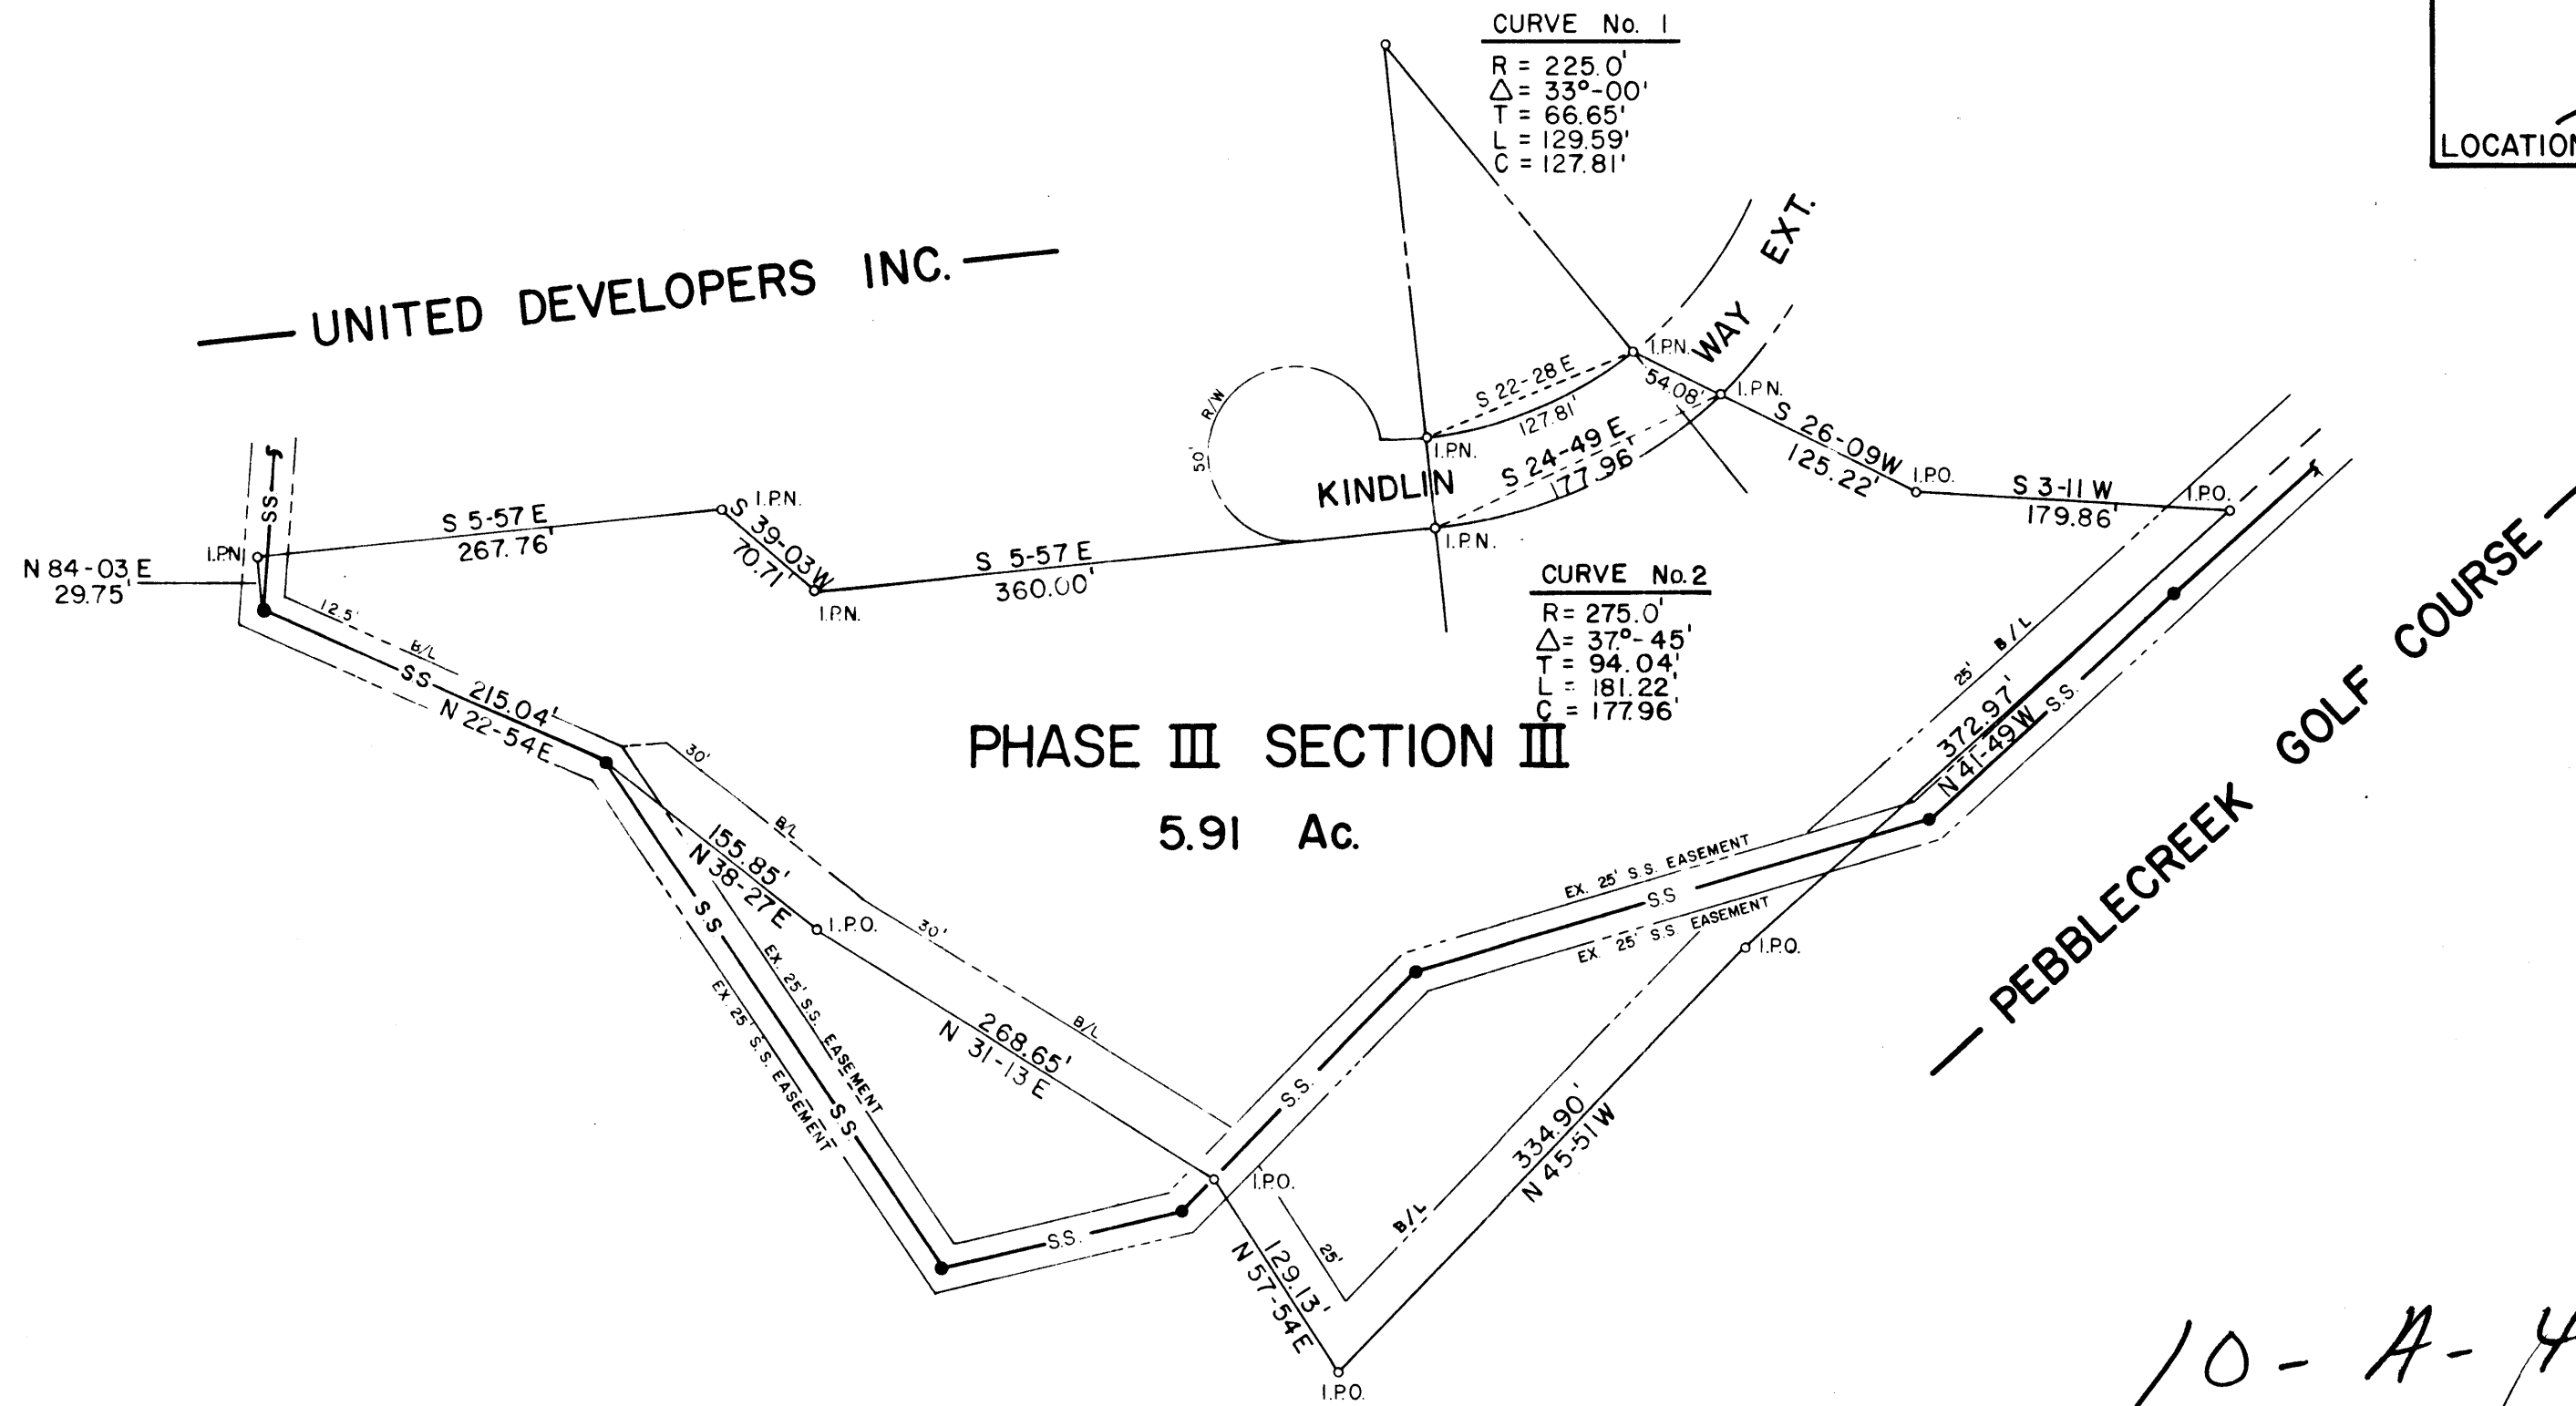


FILED
GREENVILLE CO. S. C.
NOV 14 2 26 PM '83
DONNIE S. TARRERSLEY
R.M.C.

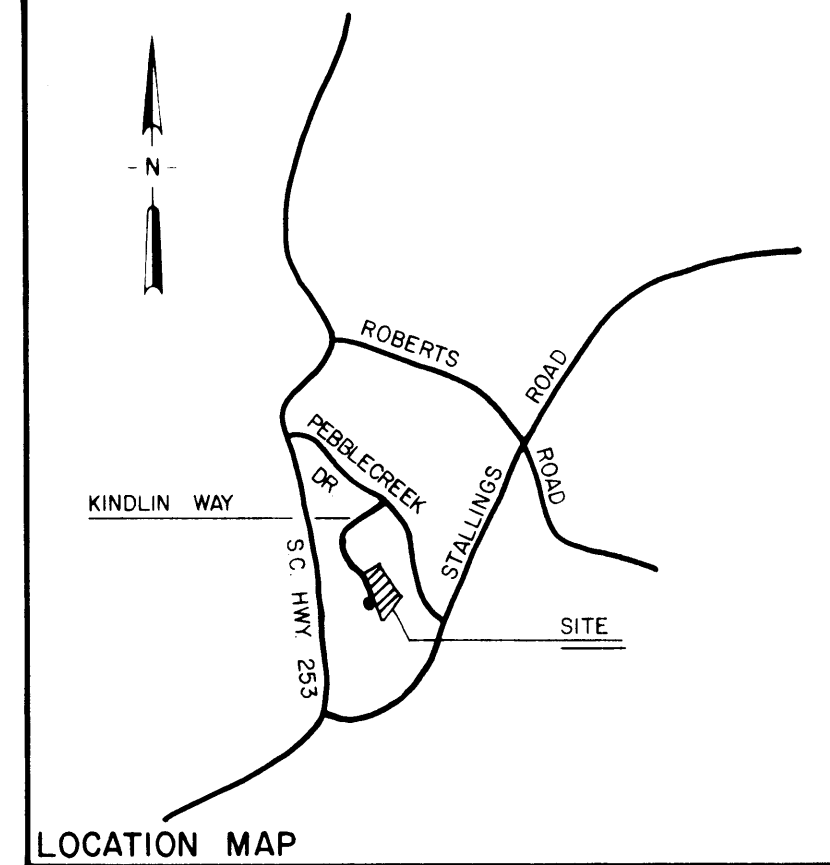

10-A-44
15735

PRINTED

JUL 27 1983



ARBOR
ENGINEERING, INC.



NO.	DATE	BY	DESCRIPTION	APPR.
REVISIONS				

Arbor Engineering, Inc.
P.O. BOX 263, GREENVILLE, S.C.
LANDSCAPE ARCHITECTS-ENGINEERS-RECREATIONAL PLANNERS

PEBBLEPART LTD.

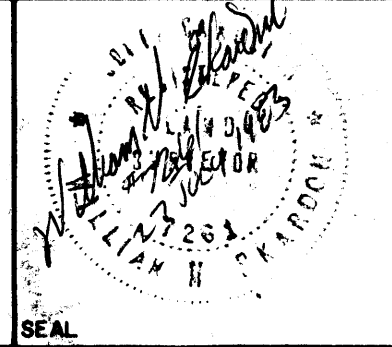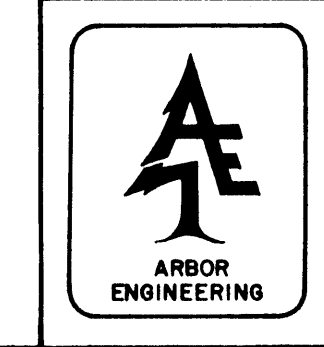

**PEBBLECREEK P.U.D.
PHASE III SECTION III
CLUB POINT**

DRAWN		DESIGN		CHECK		DATE	
RES		CJR		CJR		10 MAY 1983	
SCALE		FILE		DWG. NO.		83055	
1"=100'							

GOTD 11ND1483 412

5.0004