



FILED  
 GREENVILLE CO. S.C.  
 DEC 23 11 44 AM '83  
 DONNIE S. TANKERSLEY  
 R.M.C.

WHITE HORSE RD (U.S. 25 BYPASS)  
 WATER & SEWER IN ST. R/W

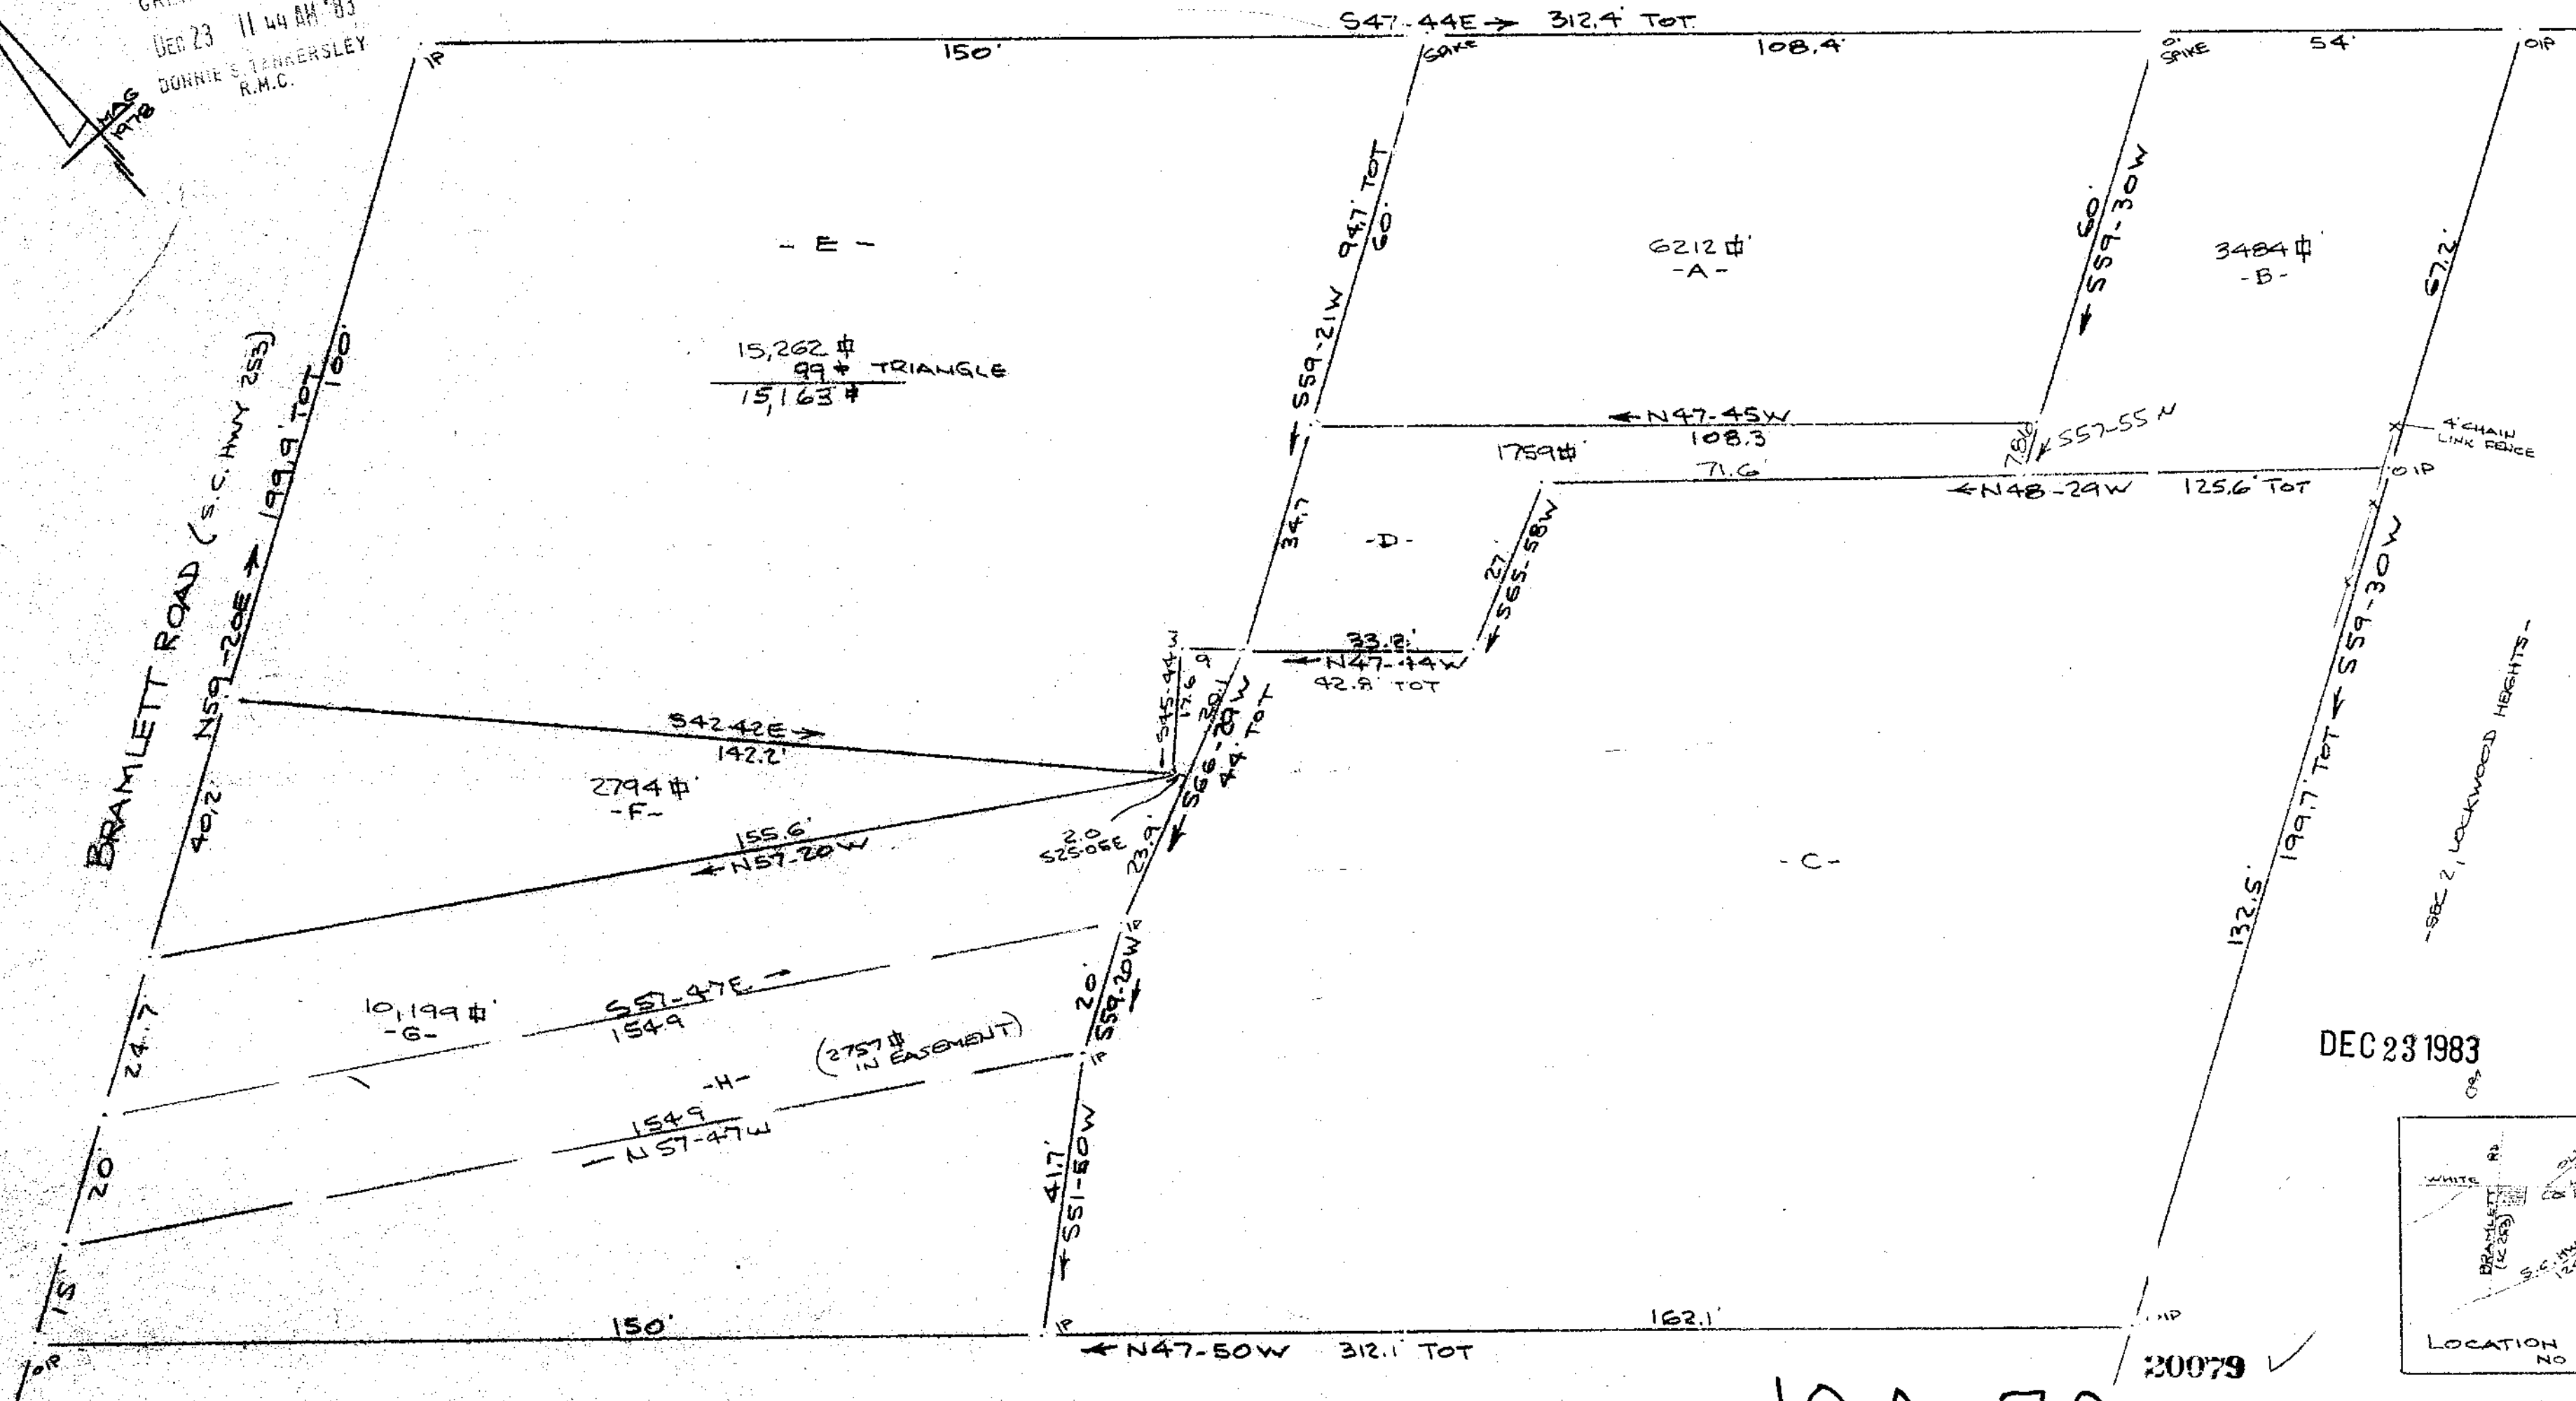

DEC 23 1983

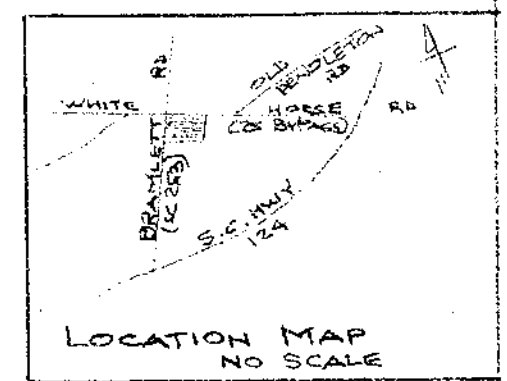

10A-70

20079 ✓

Recordable Plat

SOUTH CAROLINA REGISTERED SURVEYOR  
 I Certify that the field precision of the field survey is 1/5000' as shown hereon and that the area determined by the method of area calculation.  
 R. B. Brubaker, R.L.S.#1952

SURVEY FOR  
 CARABO, INC.  
 NEAR GREENVILLE, S.C.  
 21 JUNE 1983  
 CAROLINA SURVEYING CO  
 112 MAINLY ST  
 GREENVILLE, S.C.