
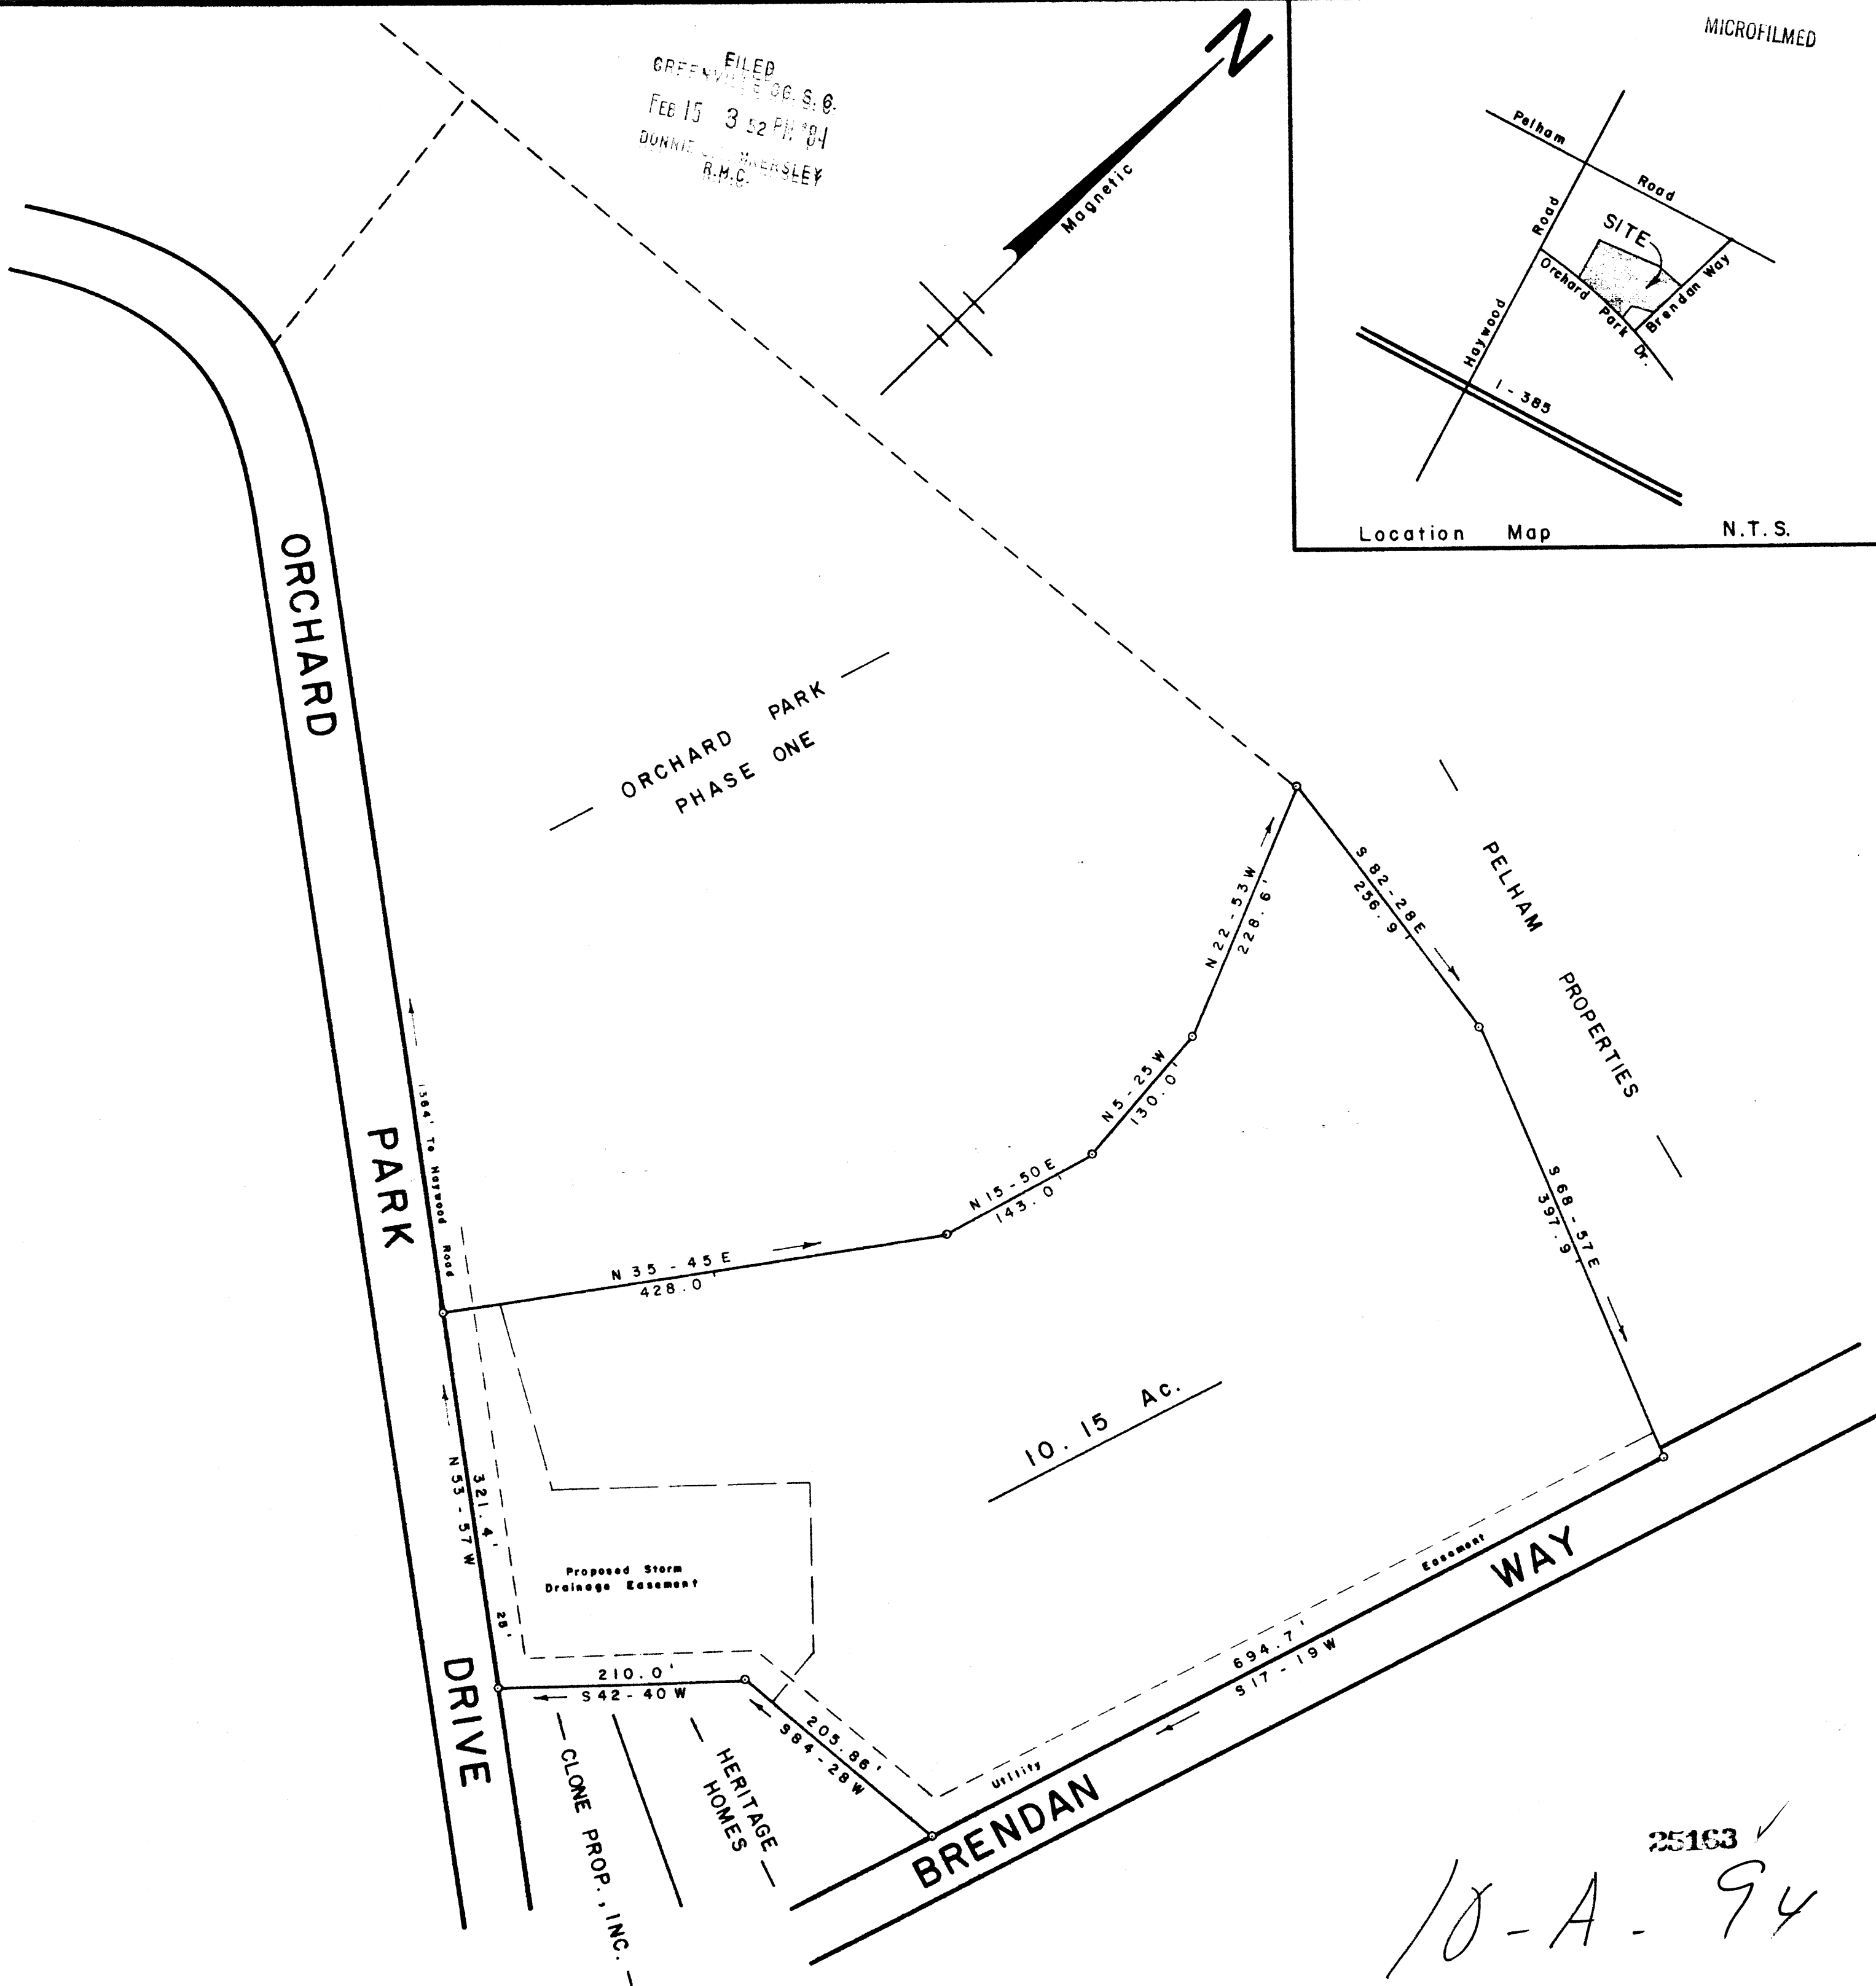
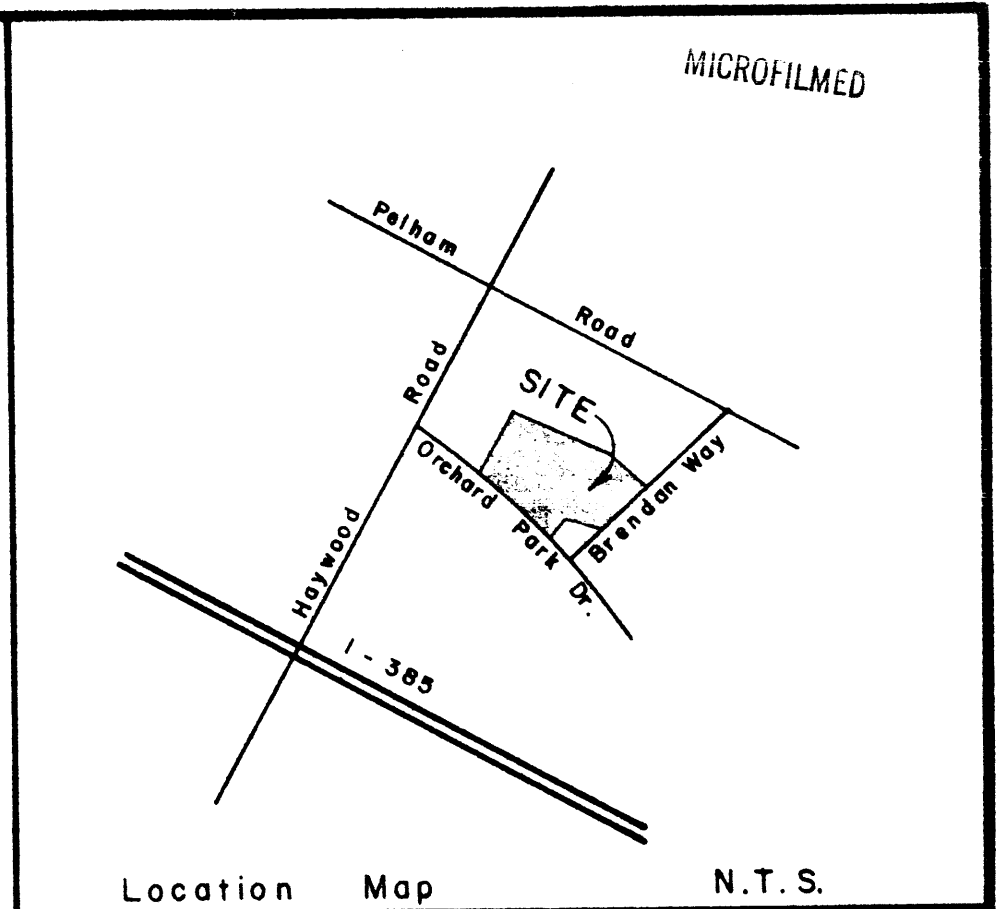


FILED
 GREENVILLE CO. S. C.
 FEB 15 3 52 PM '84
 DUNNIE & MAERSLEY
 R.M.C.

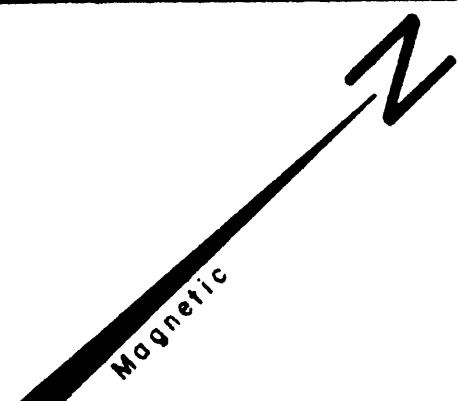


25163
 10-A-94

FEB 15 1984

PROPERTY OF
U.S. SHELTER CORPORATION

GREENVILLE GREENVILLE CO.
 SOUTH CAROLINA
 FEBRUARY 6, 1984

WRW
 W. R. WILLIAMS, JR.
 ENGR. / SURVEYOR, Inc.
 P. E. & L. S. No. 3979
 15 S. MAIN STREET
 TRAVELERS REST, S. C.
 29690

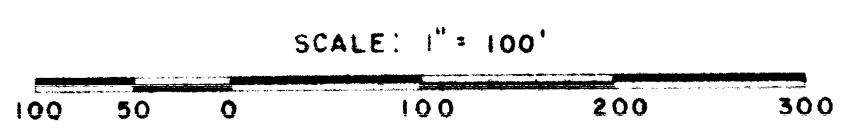

543.3 - 1 - Pt. of 7.41

W. R. Williams, Jr.
 PE & LS No 3979