


REF. DEED BOOK 219, PP. 033.

FILED
GREENVILLE CO. S. C.
OCT 4 11 44 AM '83
DONNIE S. TALLERSLEY
R.M.C.

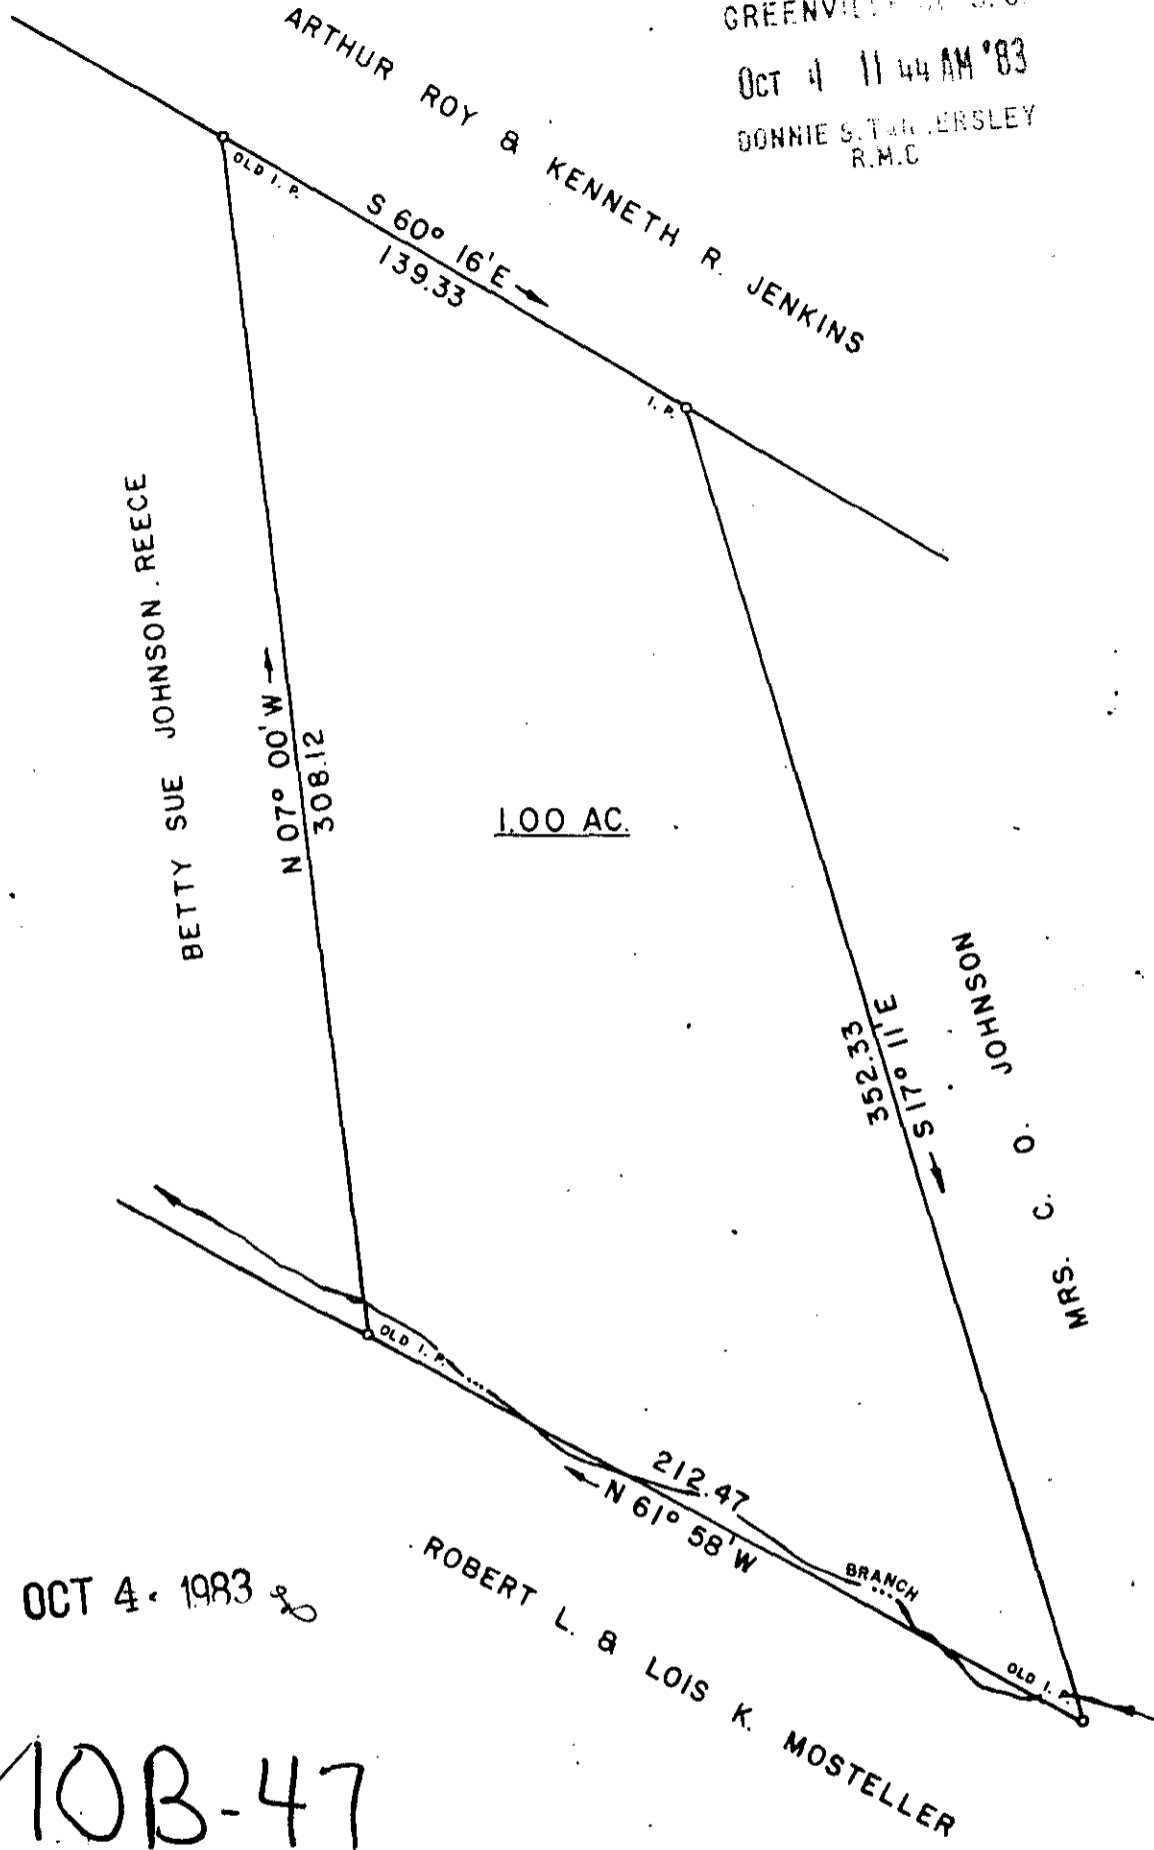

1.00 AC.

OCT 4, 1983

10B-47

I HEREBY CERTIFY THAT THE RATIO OF PRECISION OF THE FIELD SURVEY IS 1/7500 AS SHOWN HEREON AND THE AREAS WERE DETERMINED BY THE D. M. D. METHOD OF AREA CALCULATION.


SURVEY FOR
CLIFFORD and BETTY J. REECE
 LOCATED NEAR BLUE RIDGE SCHOOL

11103

COUNTY: GREENVILLE	COUNTY BLOCK MAP: 635.4 - 1 - 22	STATE: SOUTH CAROLINA
DATE: SEPTEMBER 9, 1983	FIELD CHIEF: G. A. WOLFE	DRAWN BY: L. B. MORROW
REVISED:		



SCALE 1" = 50'

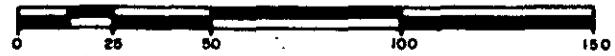

WOLFE & HUSKEY, INC. ENGINEERING and SURVEYING
P. O. BOX 35 LYMAN, S. C. 29365

MEMBER OF THE S. C. SOCIETY OF PROFESSIONAL LAND SURVEYORS NO. 2509.

83 1249

200 483

932

3.0007 23