


LOCATION MAP N/S

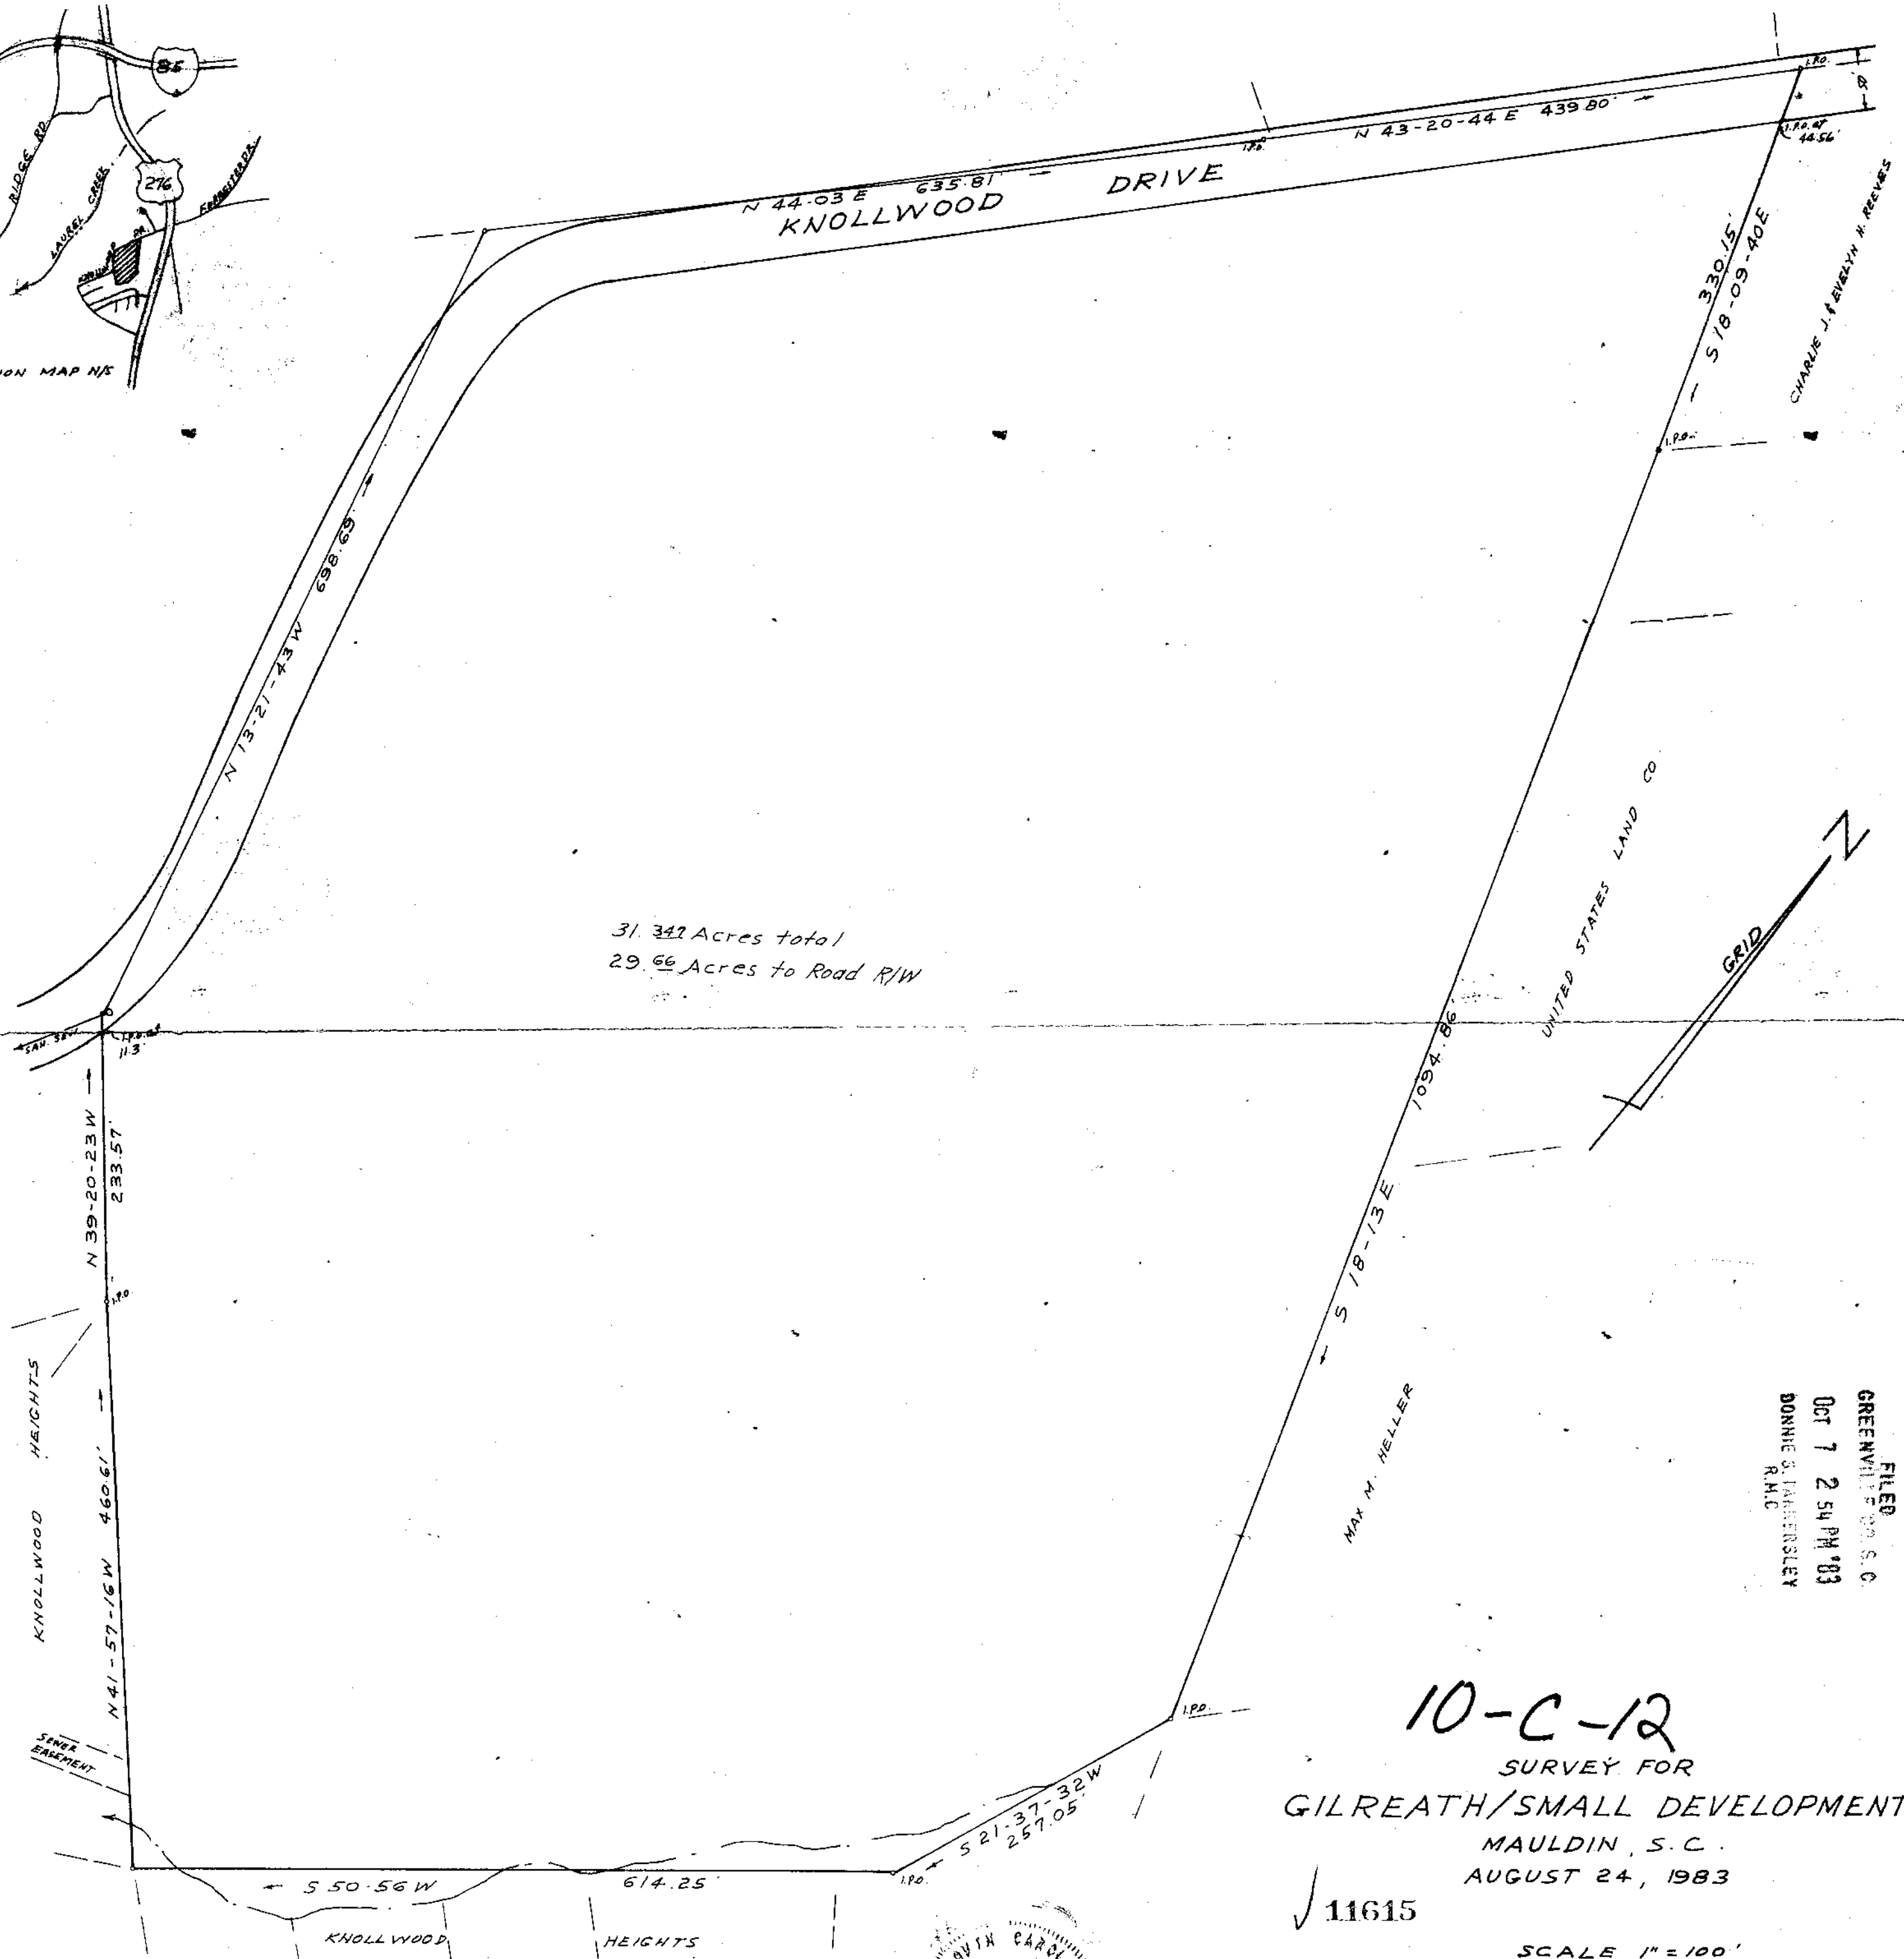


FILED
 GREENVILLE, S.C.
 OCT 7 2 54 PM '83
 DONNIE S. JARRENSLEY
 R.M.C.

10-C-12
 SURVEY FOR
 GILREATH/SMALL DEVELOPMENT
 MAULDIN, S.C.
 AUGUST 24, 1983

✓ 11615

SCALE 1" = 100'

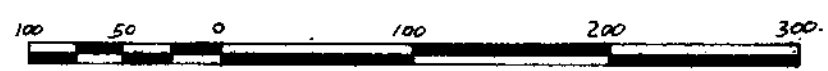

I CERTIFY THAT THE RATIO OF PRECISION OF THE
 FIELD SURVEY IS 1/10,000 AND AREA WAS COMPUTED
 BY DMD METHOD.



C. O. Riddick
 P.E. #1397 Greenville, S.C.