

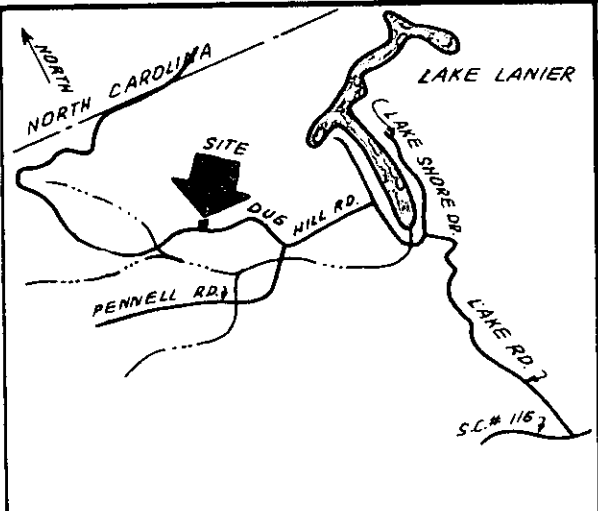


FILED
GREENVILLE CO. S. C.
NOV 8 11 30 AM '83
BONNIE S. TANKERSLEY
R.M.G.

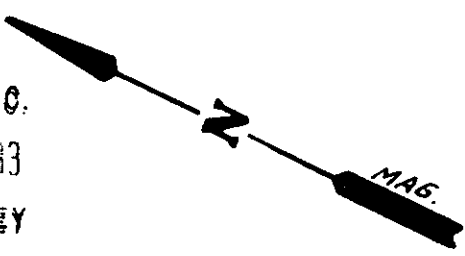

LOCATION MAP


ROBERT J. STEIN
MILLCENT D. STEIN

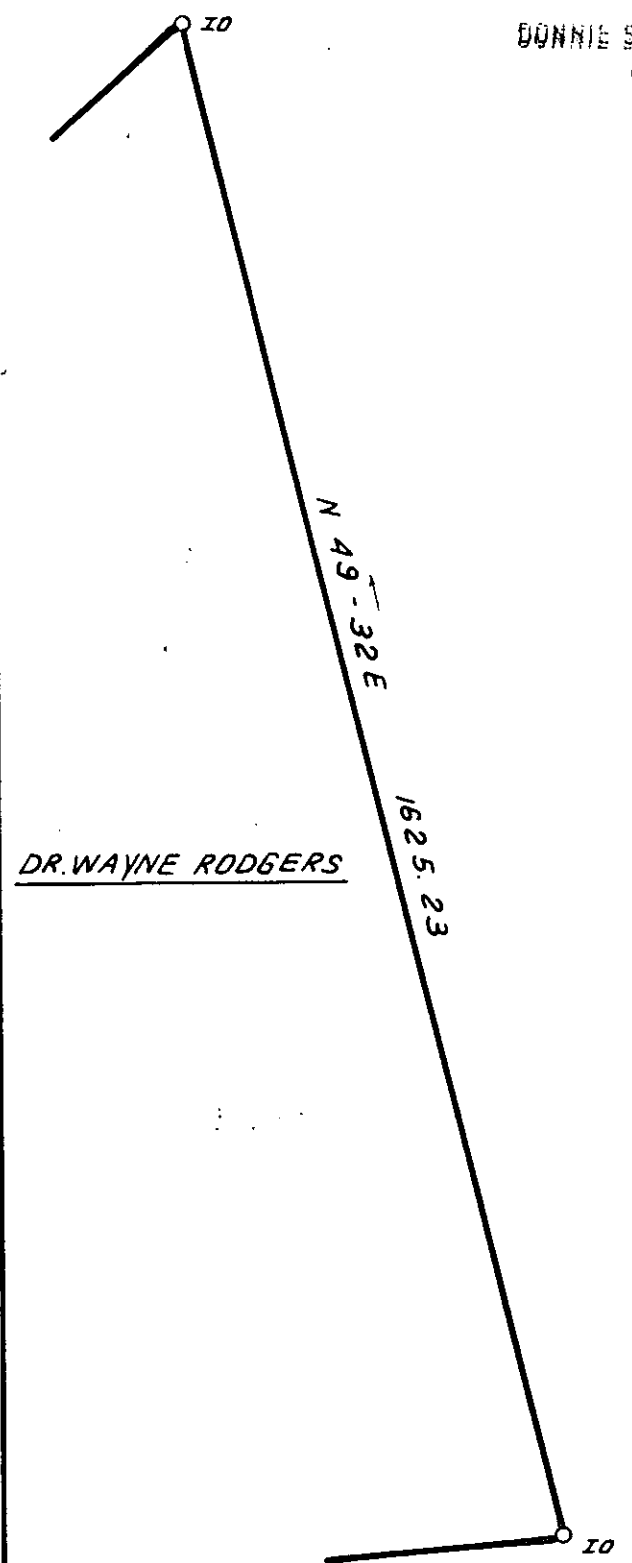

CHARLES C. MEZEY
HOUSE

8.63 AC.

BARN

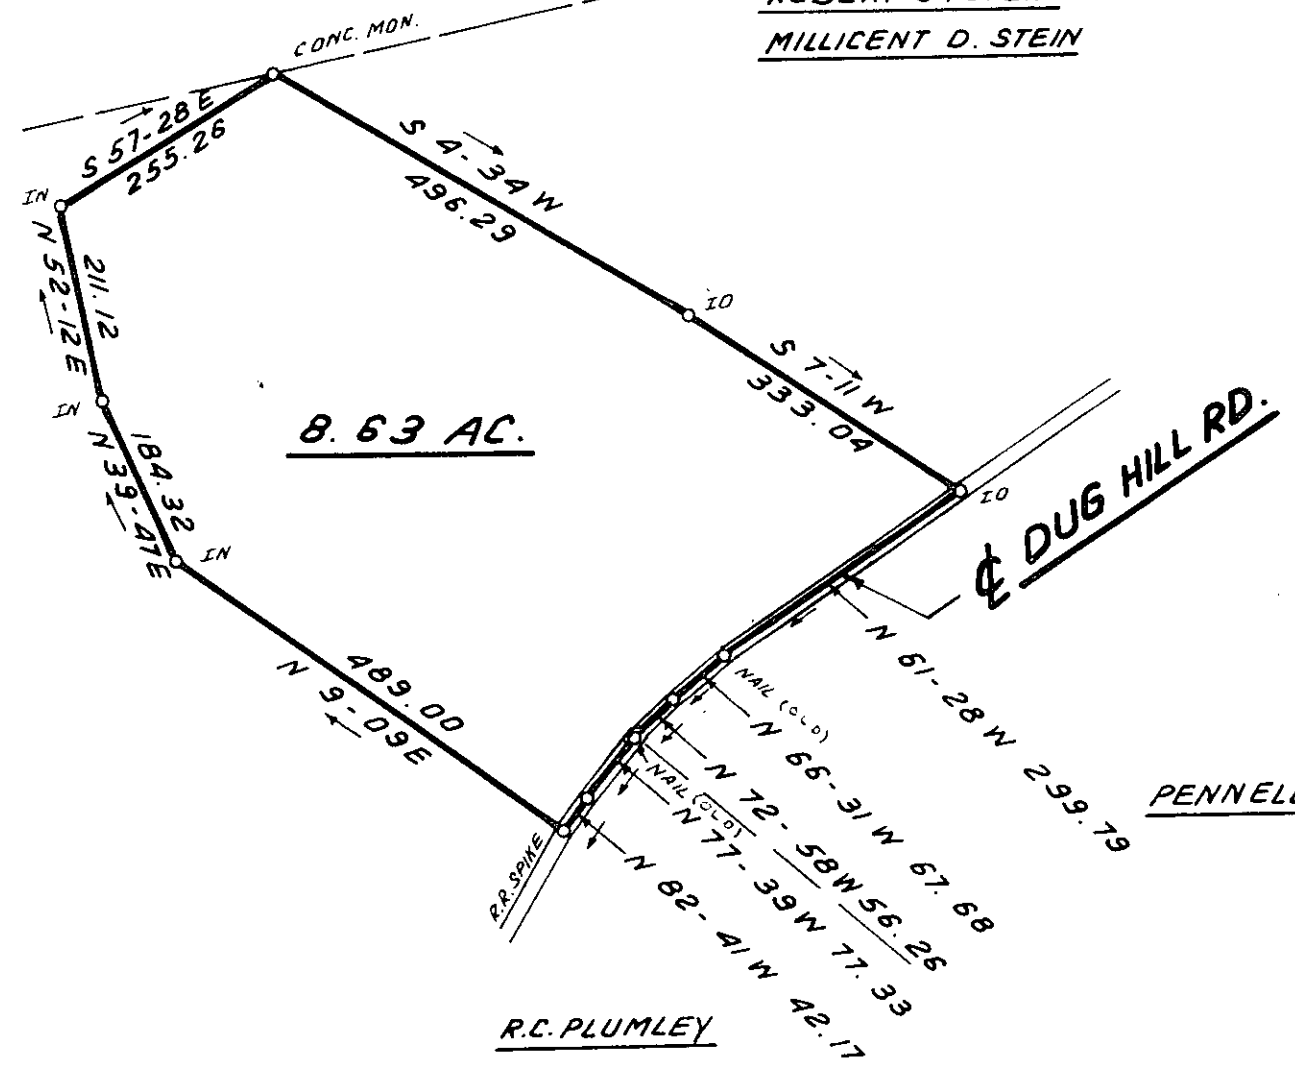

PENNELL TRUST



R.C. PLUMLEY

NOV 8 1983 15174 ✓

10-C-60

I hereby certify that the ratio of precision of the field survey is 1/5,000 as shown hereon and the area was determined by DMD Method.

James R. Freeland
James R. Freeland RLS & PE 4781

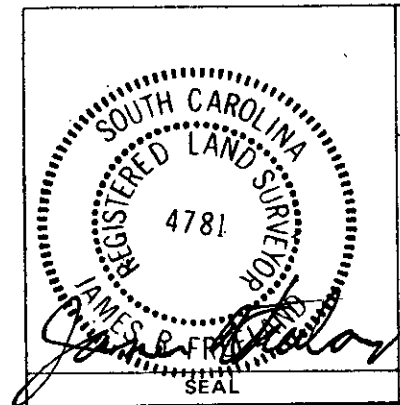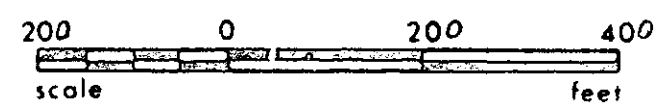

STATE OF SOUTH CAROLINA
GREENVILLE COUNTY

SURVEY FOR
CHARLES C. MEZEY

FREELAND & ASSOCIATES
Engineers • Land Surveyors
GREENVILLE, S.C.

SURVEY J.C.
DRAWN B.R.
CHECK <i>MC</i>
SCALE 1" = 200'
DATE JAN. 20, 1983
DWG. NO. 8312-A

MICROFILMED