


MICROFILMED

Part Of  
Lot 13 Huff Estate Sec. 1

Part Of  
Lot 13 Huff Estate Sec. 1  
0.29 AC.

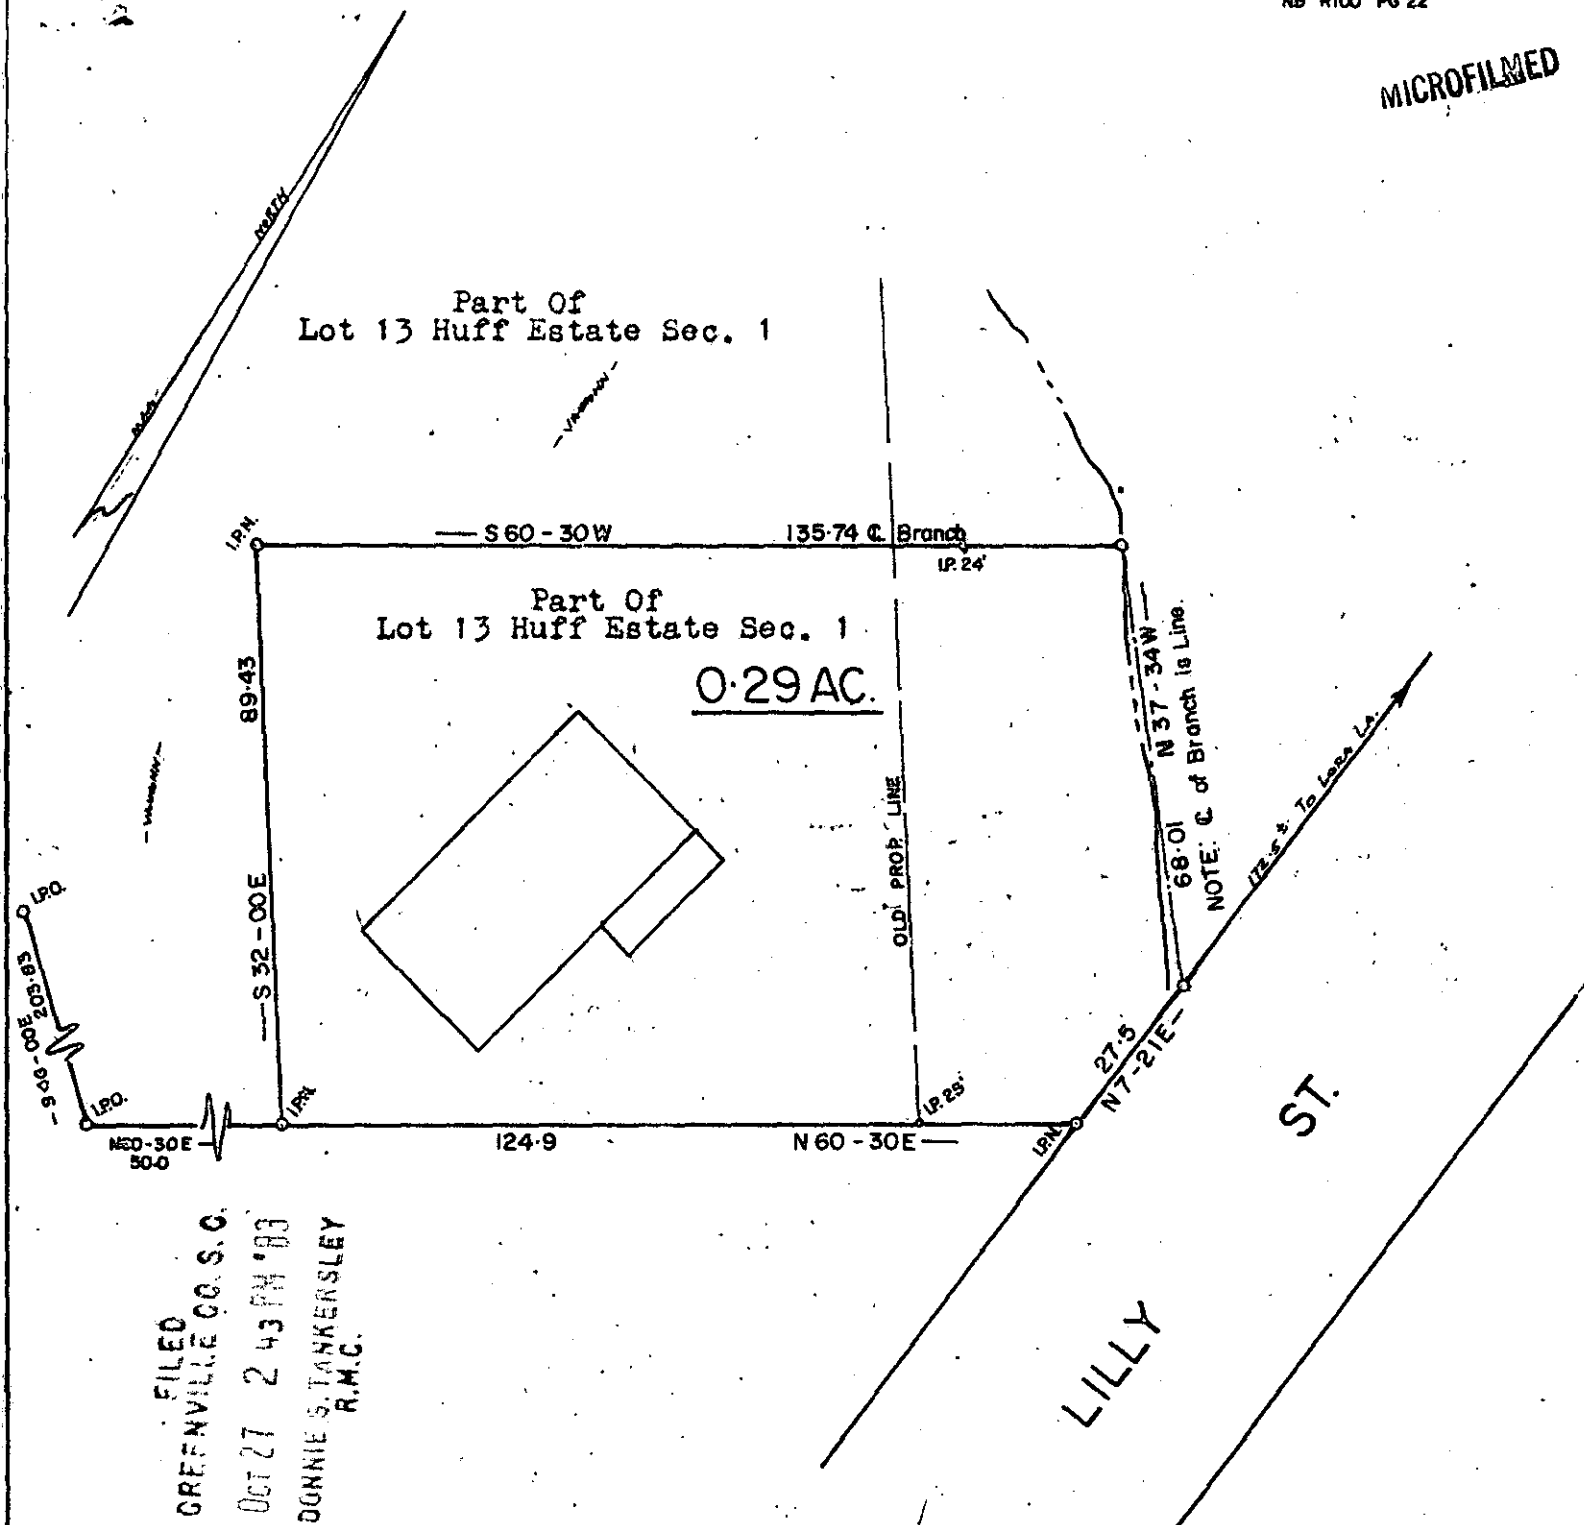

FILED  
GREENVILLE CO. S. C.  
OCT 27 2 43 PM '83  
DONNIE S. TANKERSLEY  
R.M.C.

10-D-46


13787 ✓

PROPERTY OF

MARK K. VAUGHN

GREENVILLE COUNTY S. C.

SEPT. - 20 - 1983

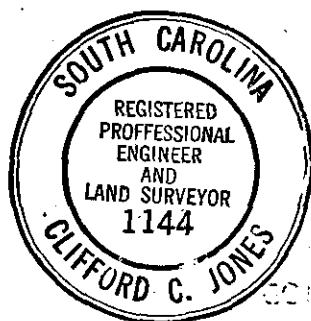

0 10 20 30 50 100  
SCALE 1" = 30'  
3.0000