


MICROFILMED

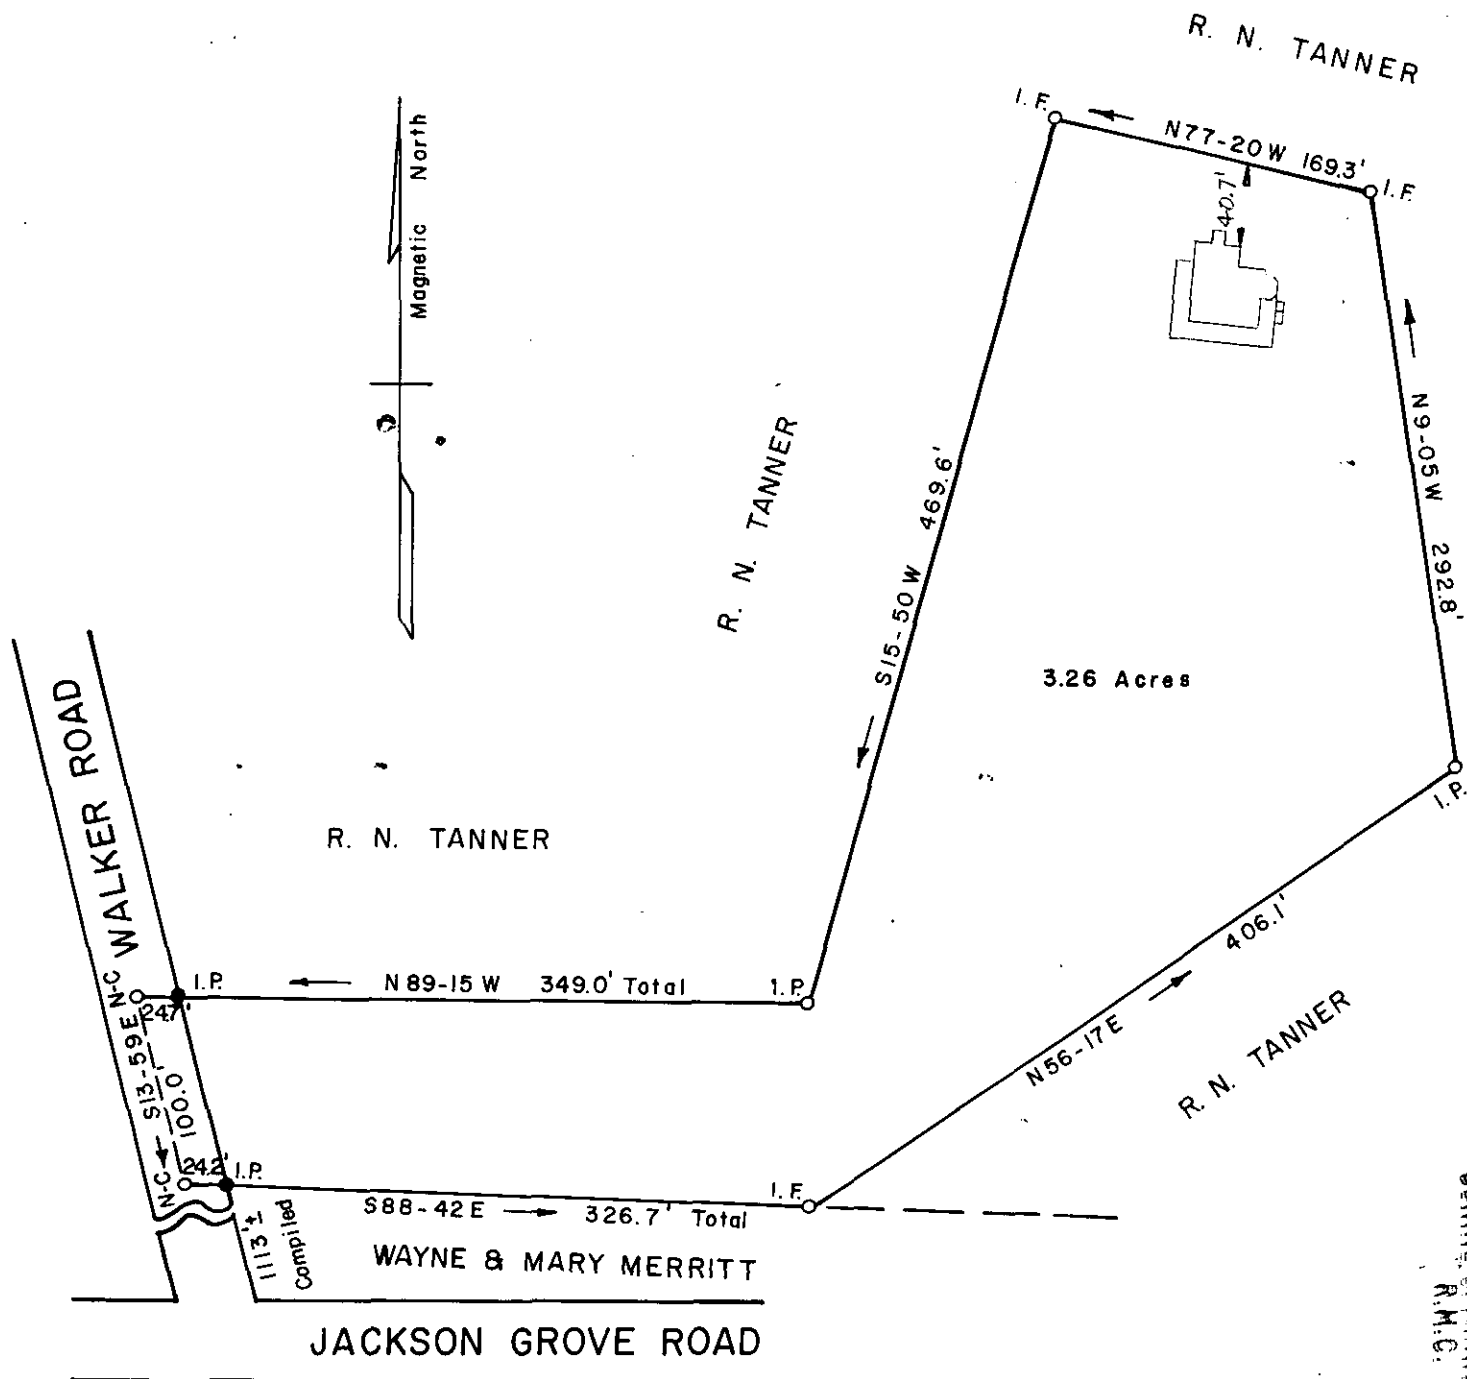

FILED
 GREENVILLE CO. S.C.
 NOV 28 3 41 PM '83
 DONNIE S. JAMESLEY
 R.M.C.

NOV 28 1983

LEGEND

- I.F. — IRON FOUND
- I.P. — IRON PLACED
- I.P. — IRON PLACED ON LINE
- N-C — NAIL & CAP PLACED



10-E-35-17104

I HEREBY CERTIFY THAT THE RATIO OF PRECISION OF THE FIELD SURVEY IS 1/8000 AS SHOWN HEREON AND THE AREA WAS DETERMINED BY DMD METHOD OF AREA CALCULATIONS.


PROPERTY OF
R. NOLAN TANNER
 GREENVILLE CO., S. C.

NOVEMBER 4, 1983

SCALE 1" = 100'

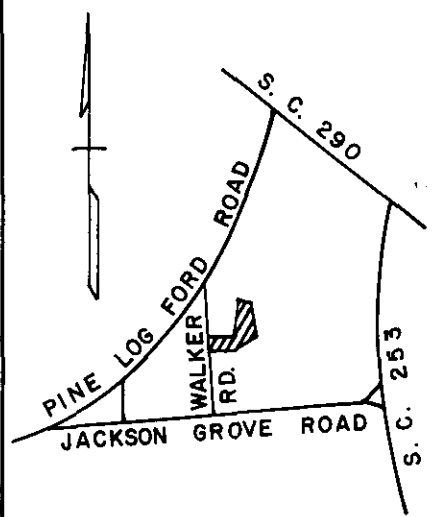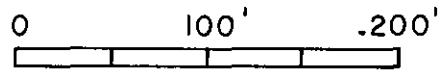

LOCATION SKETCH

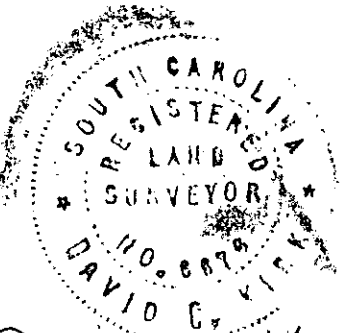

David C. Kirk
 DAVID C. KIRK S.C.R.L.S. NO. 6676
 GREENVILLE, S. C.

(FILE No. 83.11.1)