
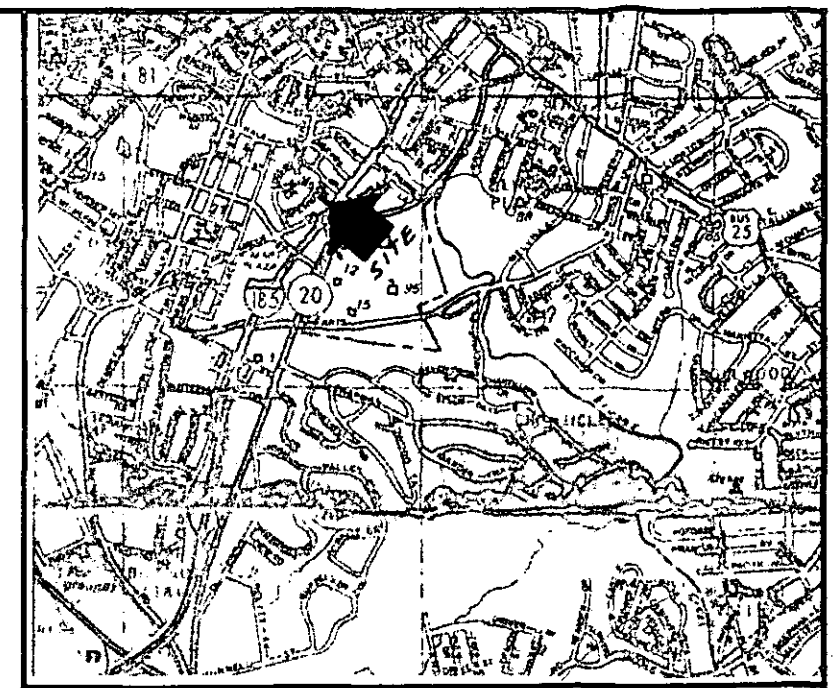
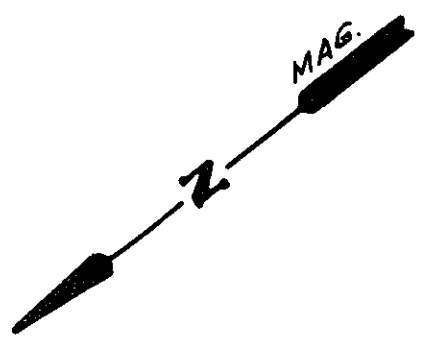


FILED
GREENVILLE CC. S. C.
DEC 9 2 53 PM '83
DONNIE S. TANKERSLEY
R.M.C.

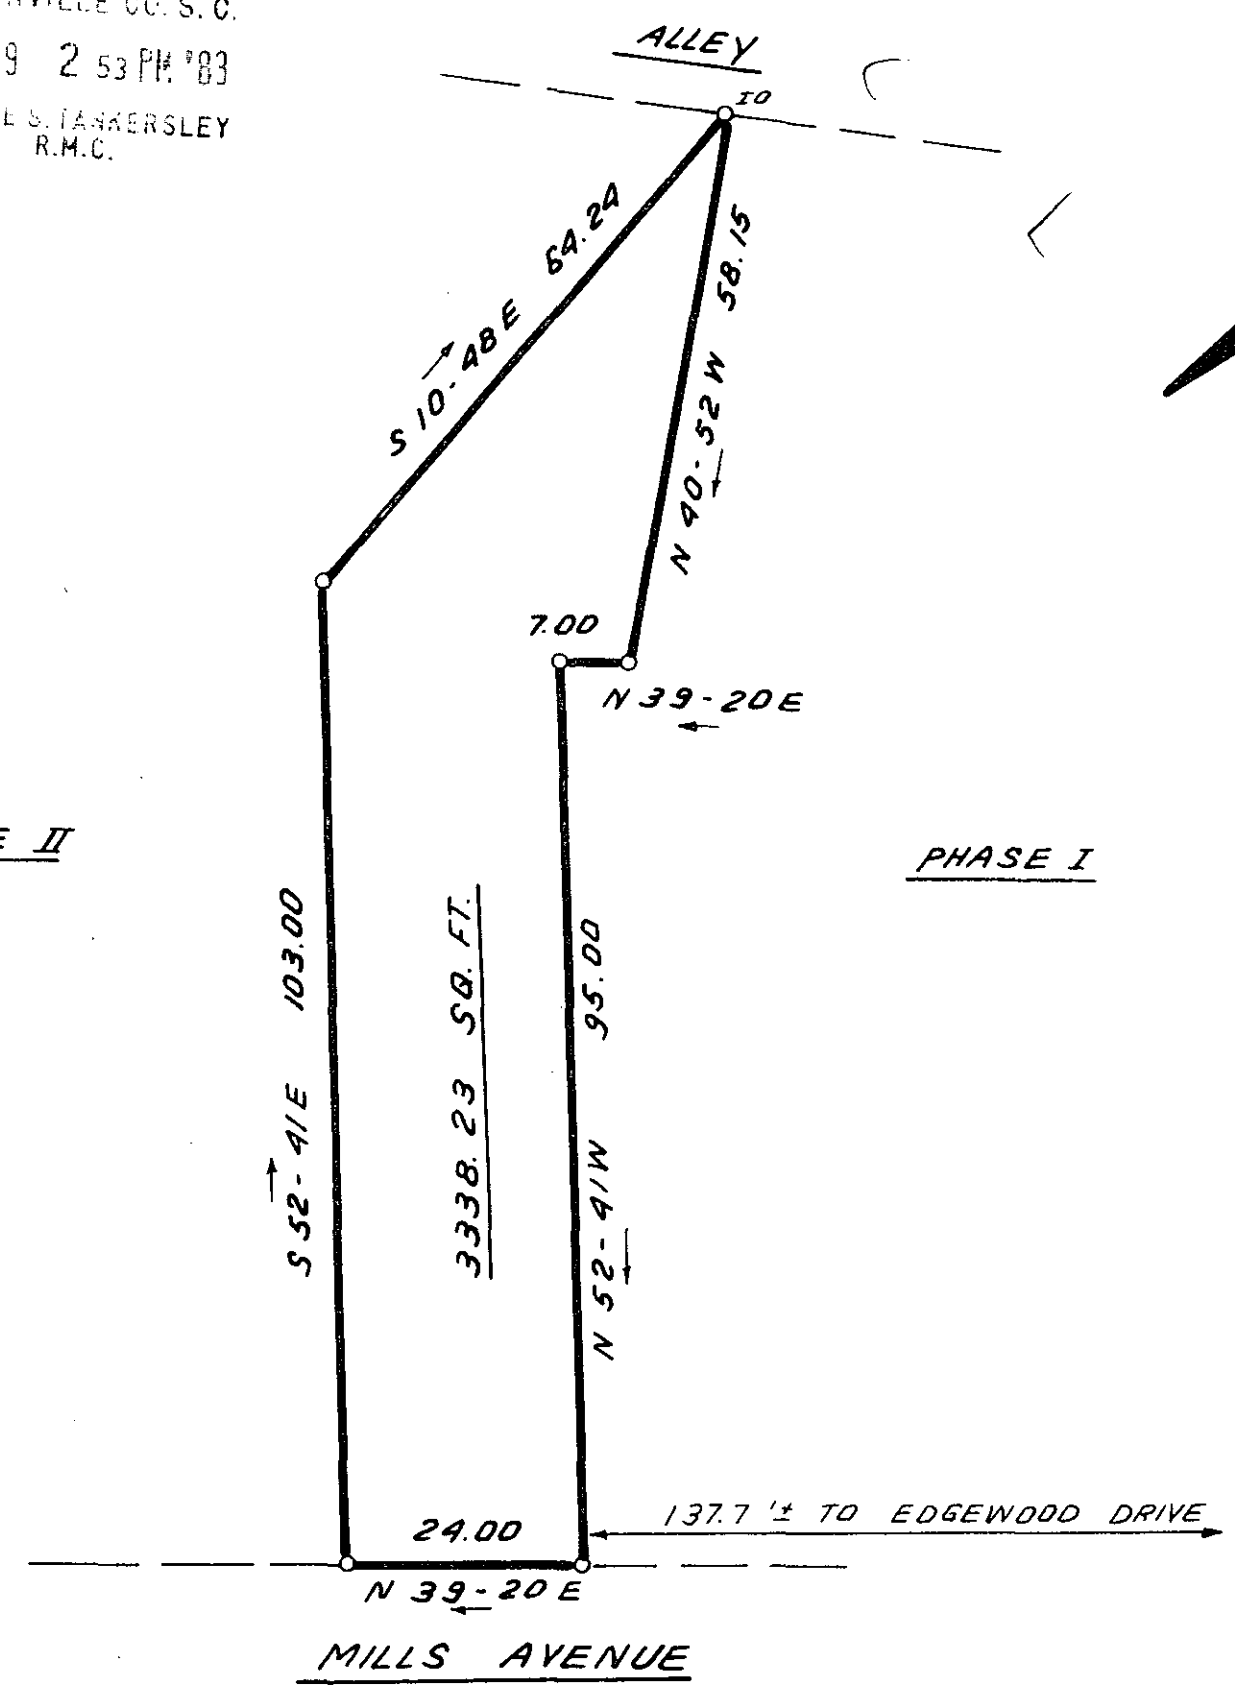


LOCATION MAP

10-F-12

DEC 9 1983

18510 ✓

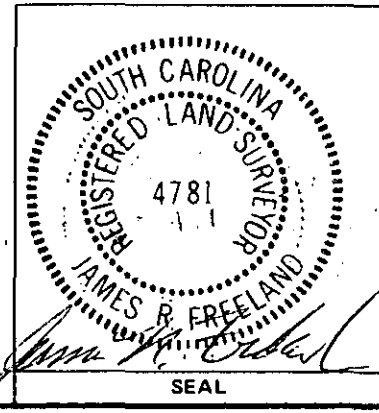

STATE OF SOUTH CAROLINA
GREENVILLE COUNTY

EDGEWOOD MEDICAL PLAZA

COMMON AREA

GCTO ---3 DE 983

FREELAND & ASSOCIATES
Engineers • Land Surveyors
GREENVILLE, S.C.

SURVEY
DRAWN B.R.
CHECK
SCALE 1" = 20'
DATE NOV. 10. 5.00CD
DWG. NO. 9911 - 3

MICROFILMED