
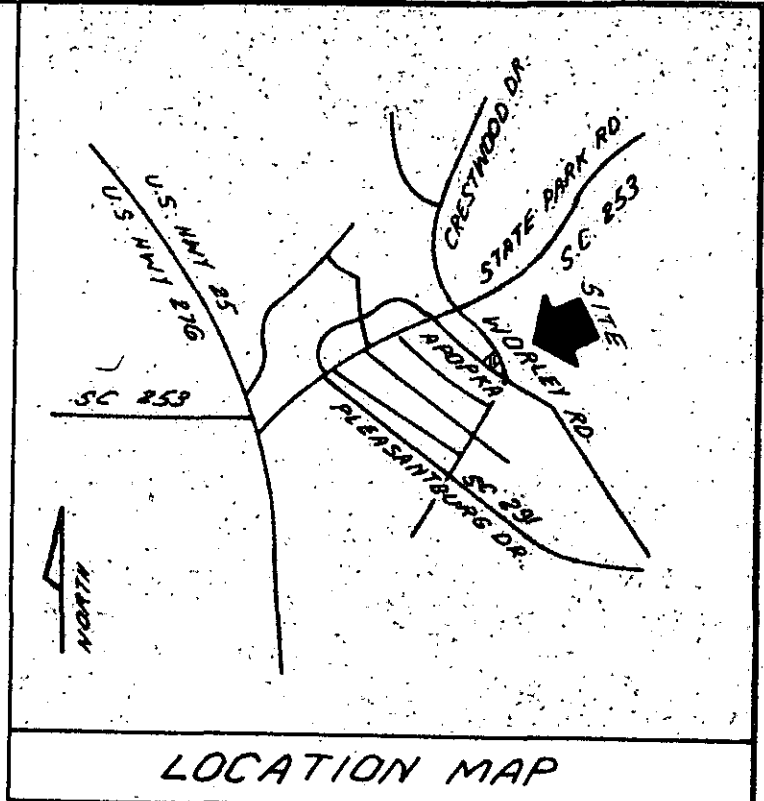


FILED
GREENVILLE CO. S. C.
DEC 19 3 55 PM '83
DONNIE S. TANNERSLEY
R.M.C.

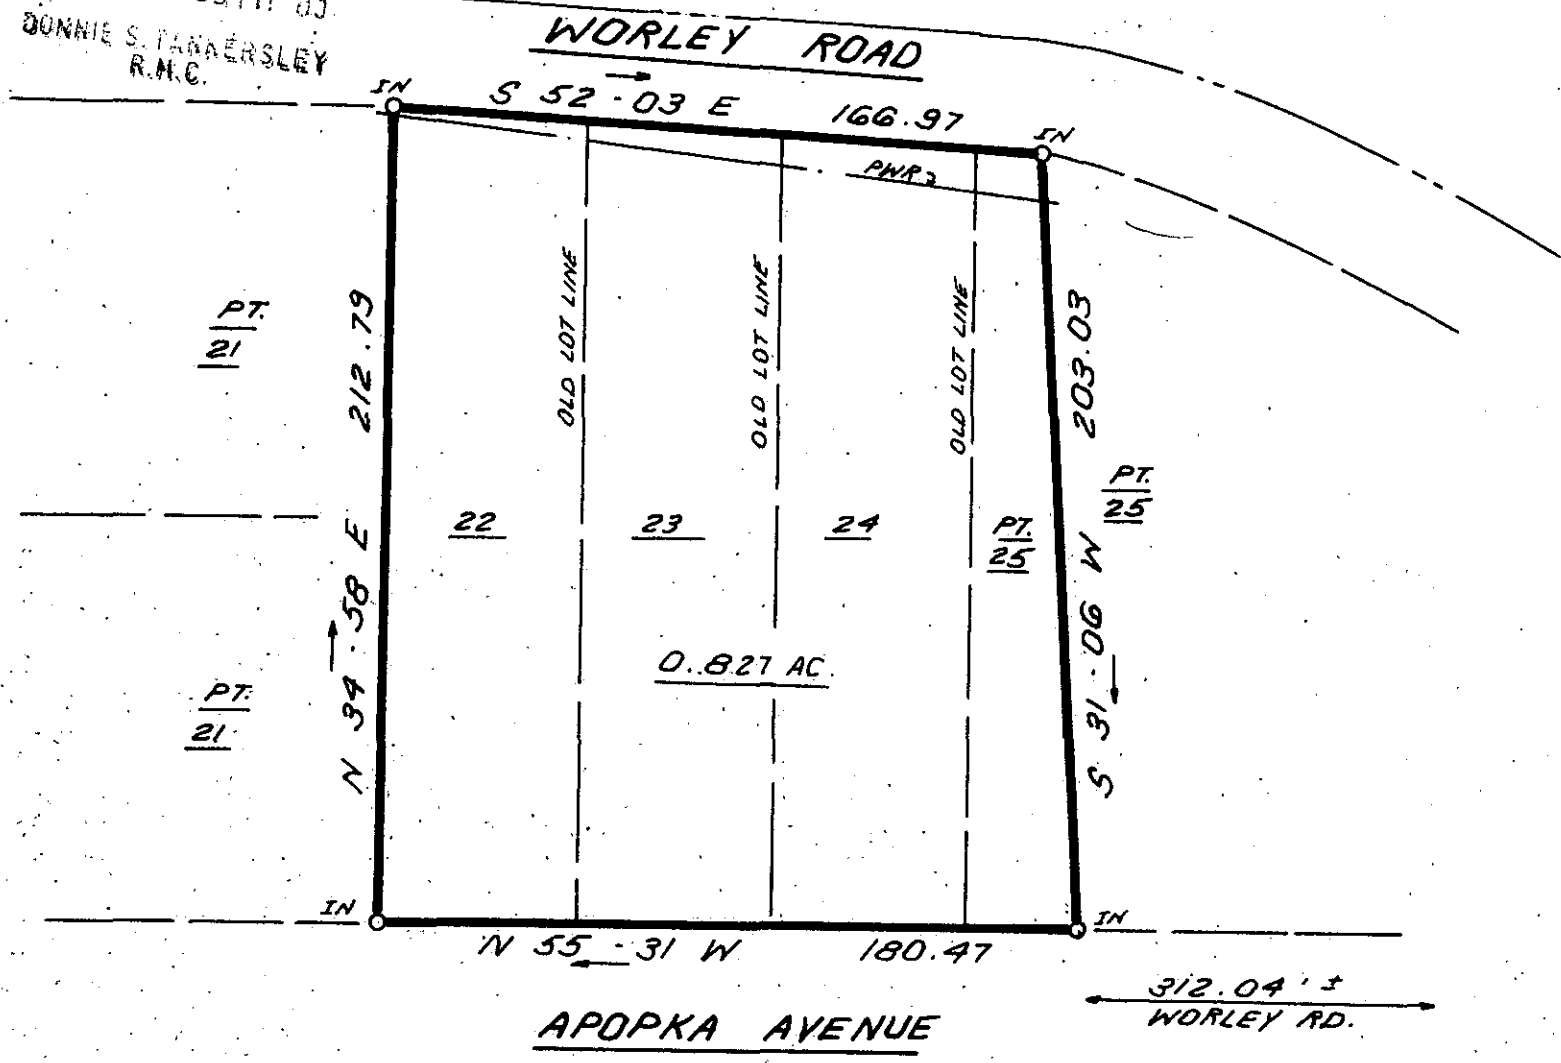


10 - F - 26

DEC 19 1983

19444 ✓

I hereby certify that the ratio of precision of the field survey is 1/5,000 as shown hereon and the area was determined by DMD Method.

James R. Freeland
James R. Freeland RLS & PE 4781

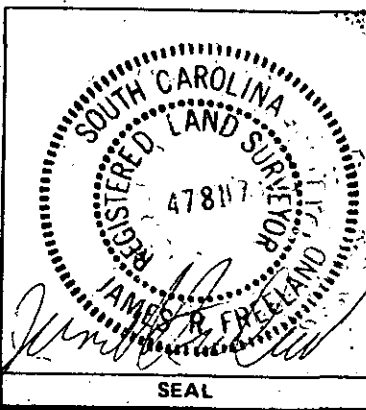

STATE OF SOUTH CAROLINA
GREENVILLE COUNTY

SURVEY FOR
GARRETT ASSOCIATES

FREELAND & ASSOCIATES
Engineers • Land Surveyors

GREENVILLE, S.C.

SURVEY	J.C.
DRAWN	K.E.G.
CHECK	
SCALE	1" = 50'
DATE	12-09-83
DWG. NO.	10199-2

MICROFILMED

DEC 19 1983 1457 5 0001