
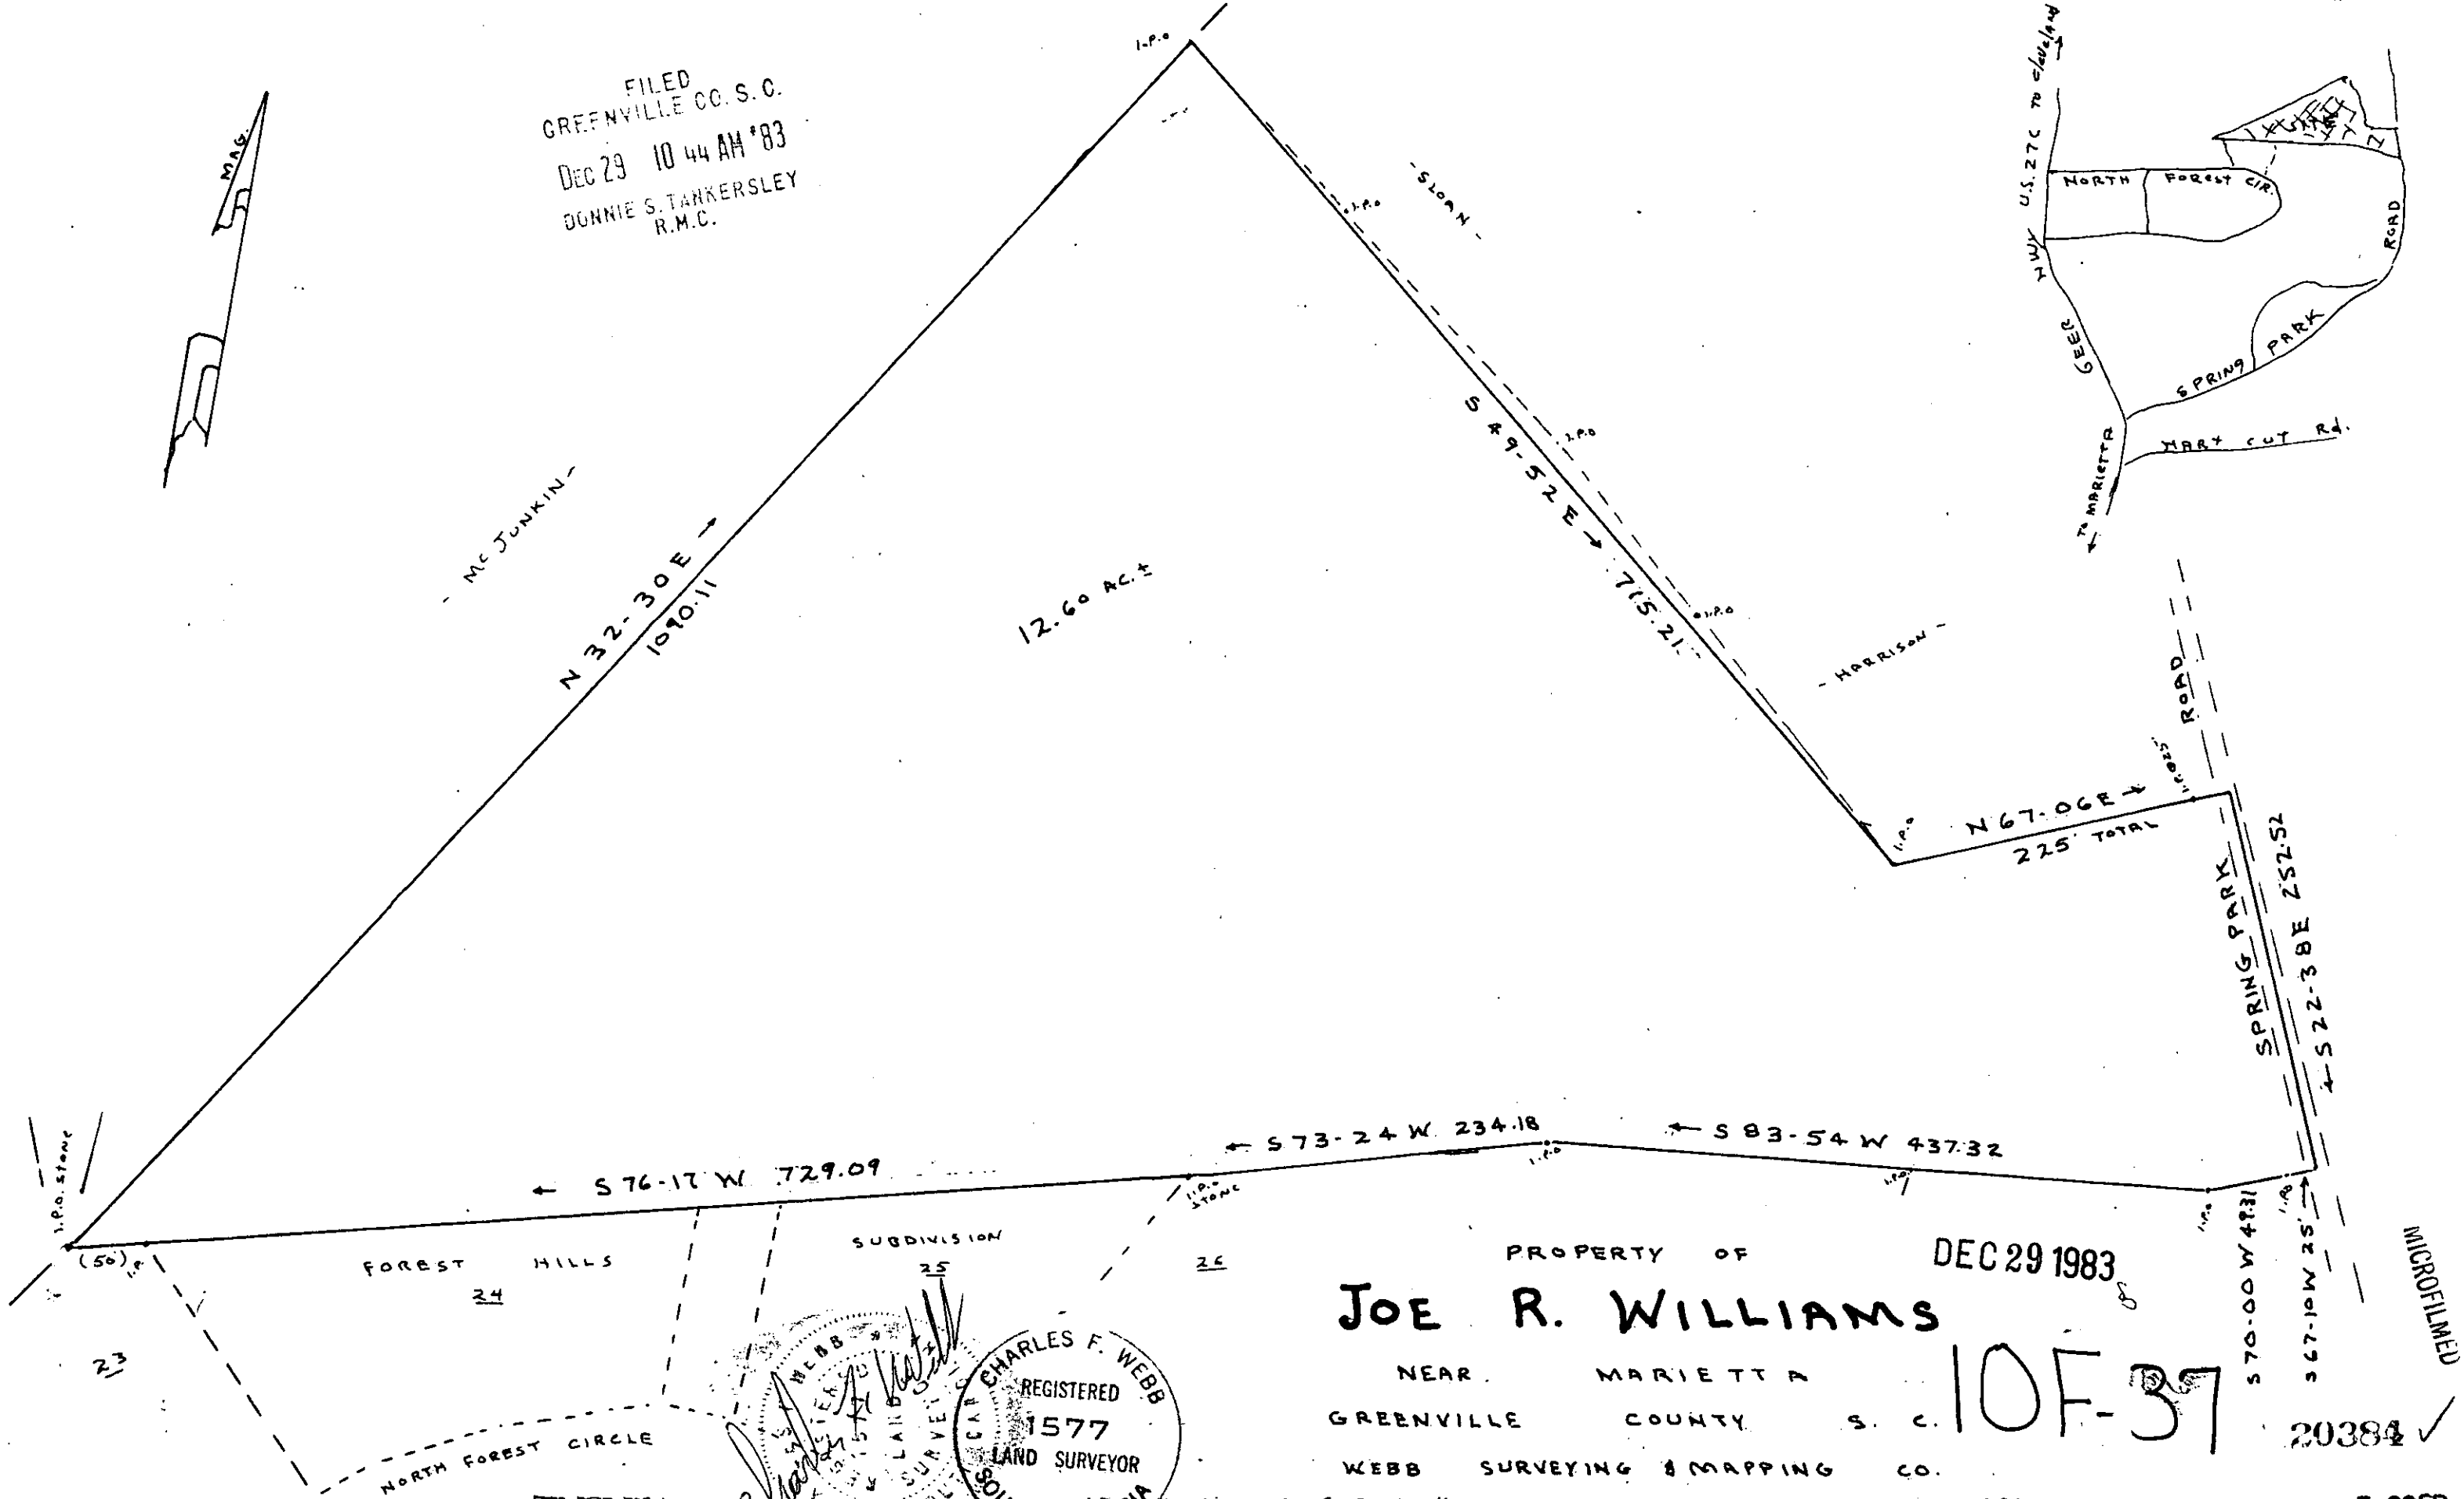


FILED
 GREENVILLE CO. S. C.
 DEC 29 10 44 AM '83
 DONNIE S. TANKERSLEY
 R.M.C.

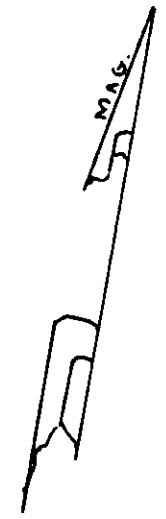

CHARLES F. WEBB
 REGISTERED
 1577
 LAND SURVEYOR
 SOUTH CAROLINA

PROPERTY OF
JOE R. WILLIAMS
 NEAR MARIETTA
 GREENVILLE COUNTY S. C.
 WEBB SURVEYING & MAPPING CO.

DEC 29 1983

10F-37

20384 ✓

THIS PLAT FOR RECORDING

SCALE 1" = 100'

GCTO REC-1983 DEC 29 83 065

5.00CD

Field Closure Datum 1:4000

BLK. BK. REF. 5242-1-PT. 18

MICROFILMED