



SPENCER ESTATE

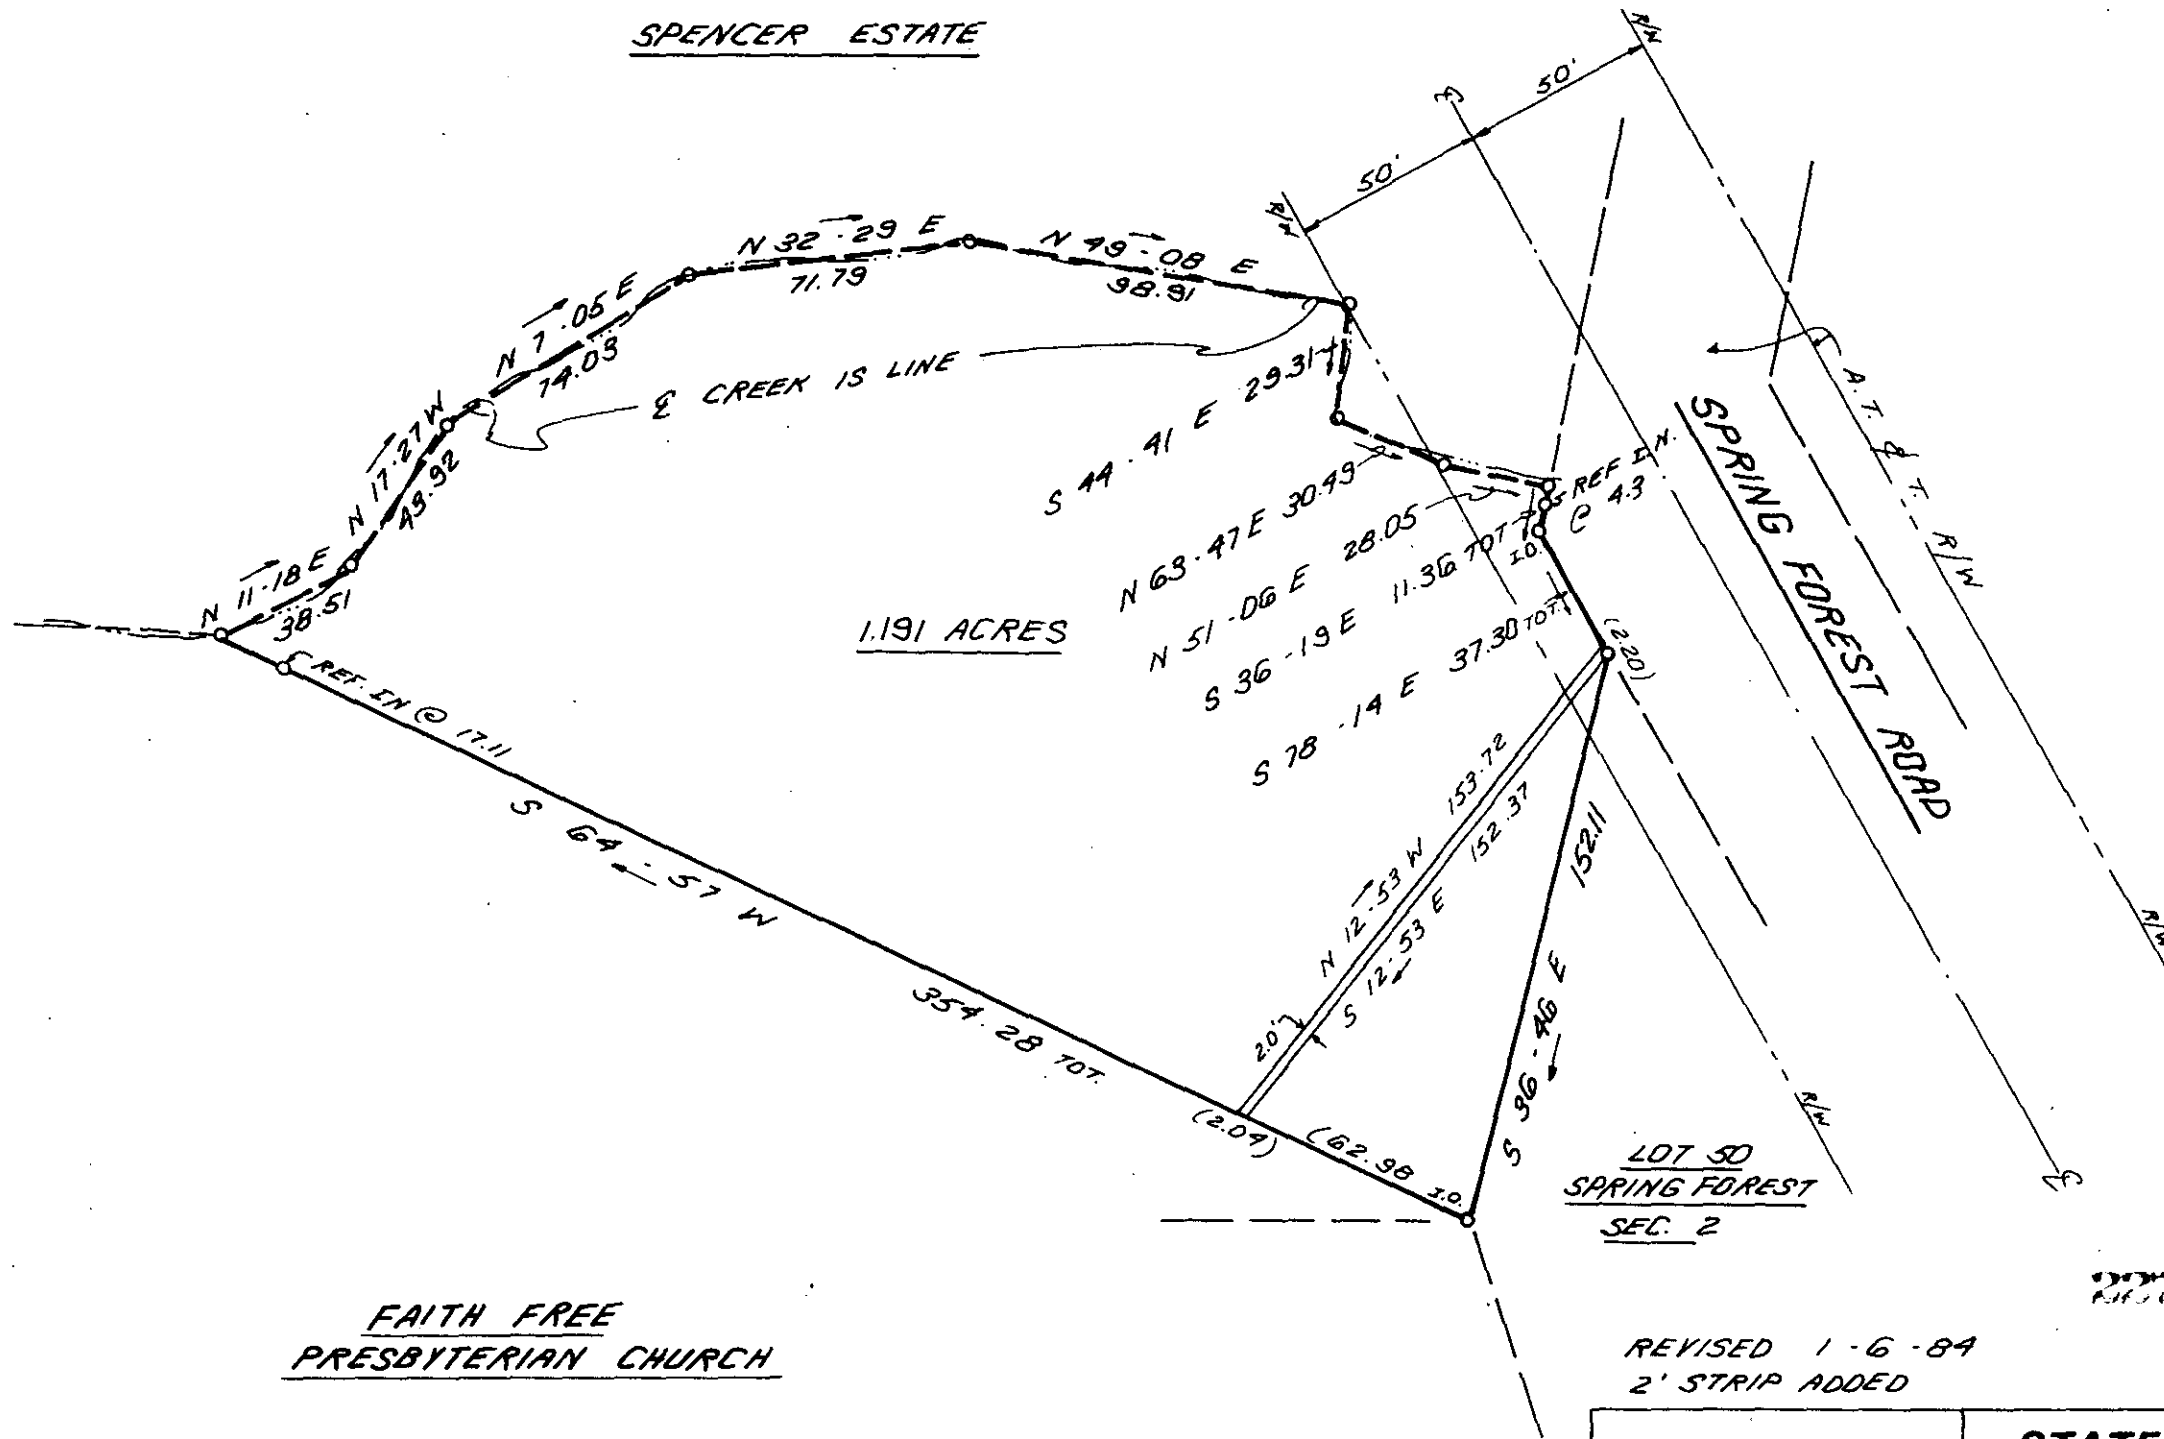


FAITH FREE  
PRESBYTERIAN CHURCH

LOT 50  
SPRING FOREST  
SEC. 2

REVISED 1-6-84  
2' STRIP ADDED

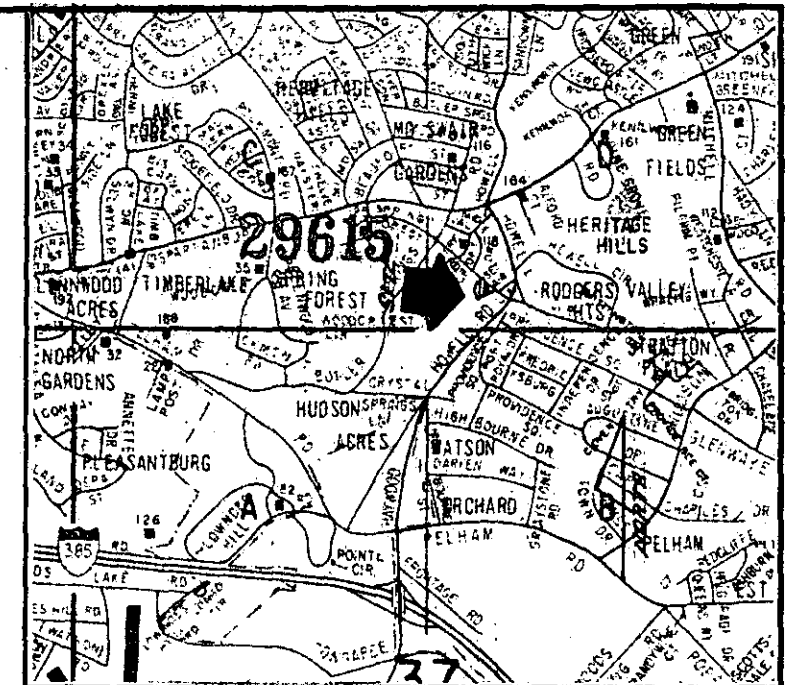

LOCATION MAP

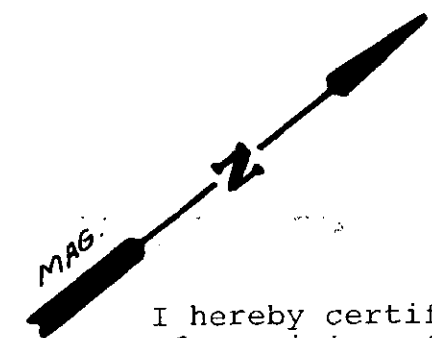

I hereby certify that the ratio of precision of the field survey is 1/5,000 as shown hereon and the area was determined by DMD Method.


277798 ✓

James R. Freeland  
James R. Freeland RLS & PE 4781

10-F-82

JAN 23 1984

FILED  
GREENVILLE CO. S.C.  
JAN 23 3 53 PM '84  
DONNIE S. LANRHSLEY  
R.M.C.

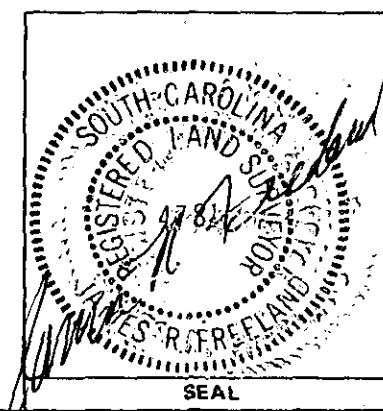

STATE OF SOUTH CAROLINA  
GREENVILLE COUNTY

A PORTION OF THE  
ESTATE OF  
MARY DAN SPENCER  
SURVEY FOR  
C. HARRELL FREELAND

FREELAND & ASSOCIATES  
Engineers • Land Surveyors  
GREENVILLE, S.C.

SURVEY	D.C.H.
DRAWN	K.E.G.
CHECK	M.L.C.
SCALE	1" = 50'
DATE	1-6-84 5,000
DWG. NO.	10116

MICROFILMED