



Sheet blocks lot

MICROFILMED

FILED
GREENVILLE CO. S.C.
JAN 30 11 36 AM '84
DUNNIE S. JANKERSLEY
R.M.C.

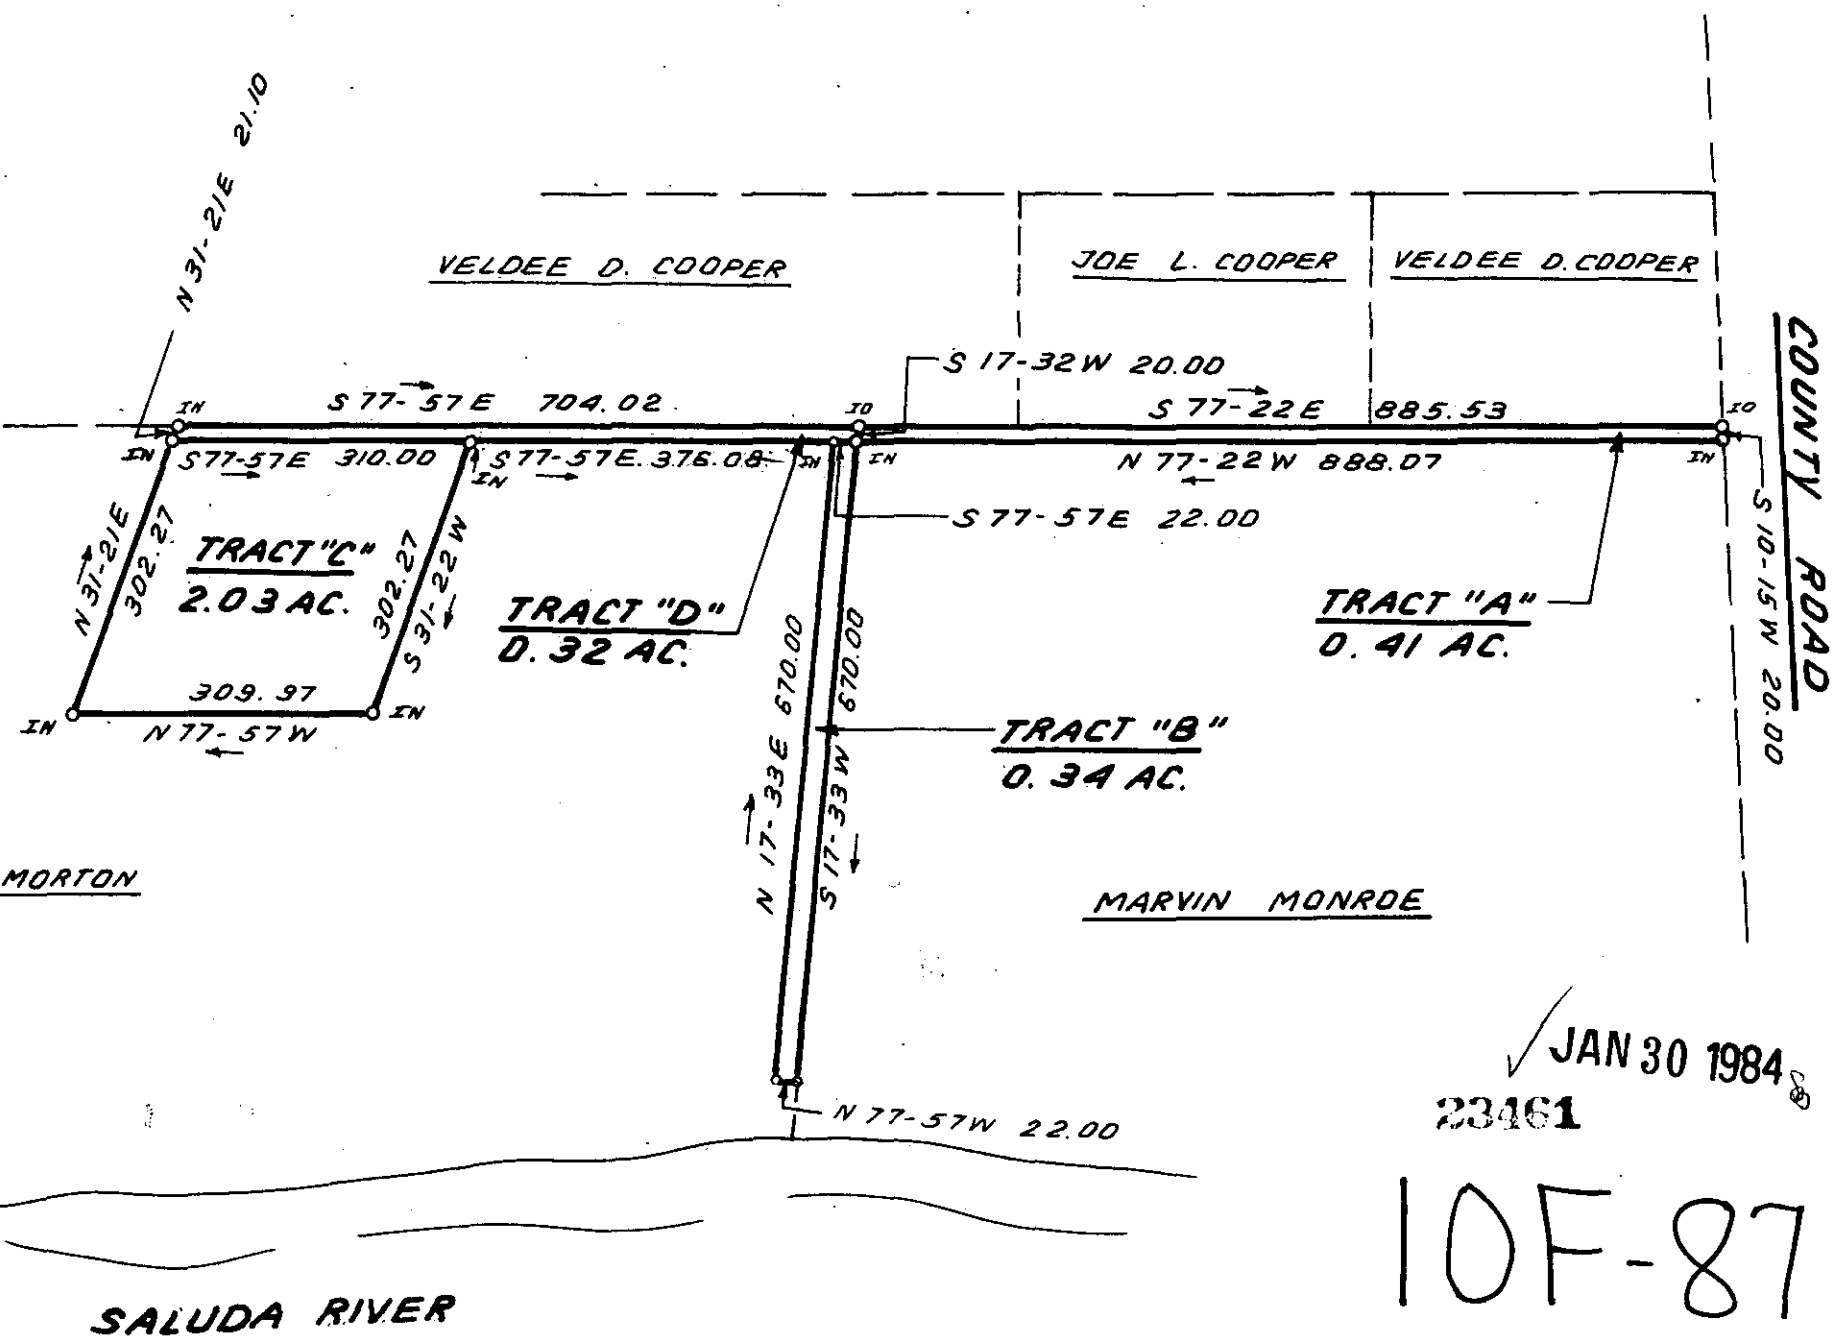

COUNTY ROAD
S 10-15 W 20.00

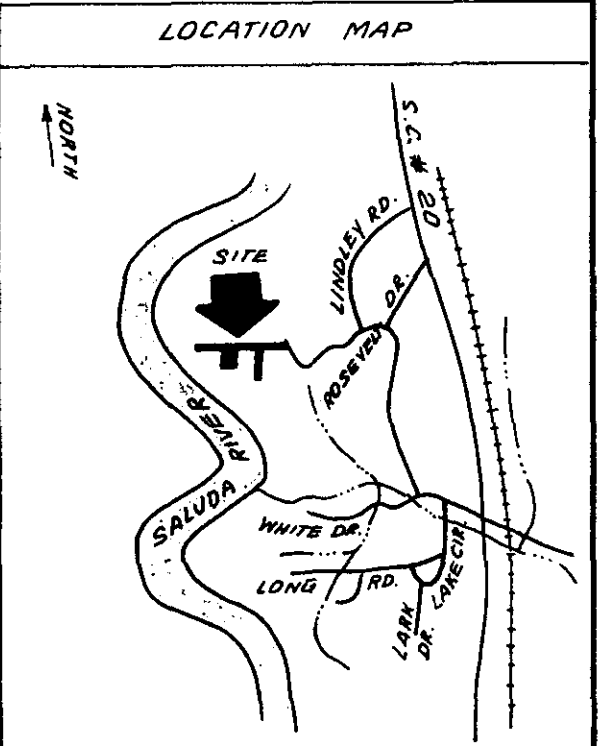


JAN 30 1984
23461
10F-87

REVISED : 8-31-83

I hereby certify that the ratio of precision of the field survey is 1/5,000 as shown hereon and the area was determined by DMD Method.

James R. Freeland
James R. Freeland RLS & PE 4781

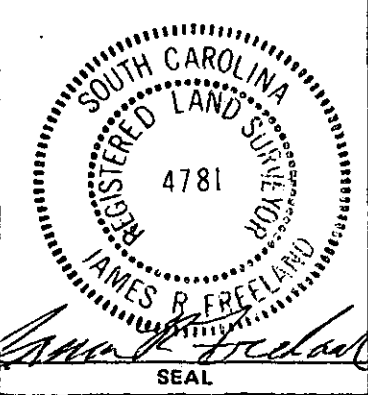

STATE OF SOUTH CAROLINA
GREENVILLE COUNTY

SURVEY FOR
JAMES GREGORY MORTON
TRINA LYNN MORTON

FREELAND & ASSOCIATES
Engineers • Land Surveyors

GREENVILLE, S.C.

SURVEY <u>L.T.</u>
DRAWN <u>B.R.</u>
CHECK <u>M.C.</u>
SCALE <u>1" = 200'</u>
DATE <u>AUG. 11. 83</u>
DWG. NO. <u>9553</u>

GCTD --- 1 JA30 84 123

5.0001