

MICROFILMED


FILED  
GREENVILLE CO. S. C.

JAN 18 12 30 PM '84

DONNIE S. TANKERSLEY  
R.M.C.

ELIZABETH MACLENNAGHAN -

MAG 1953

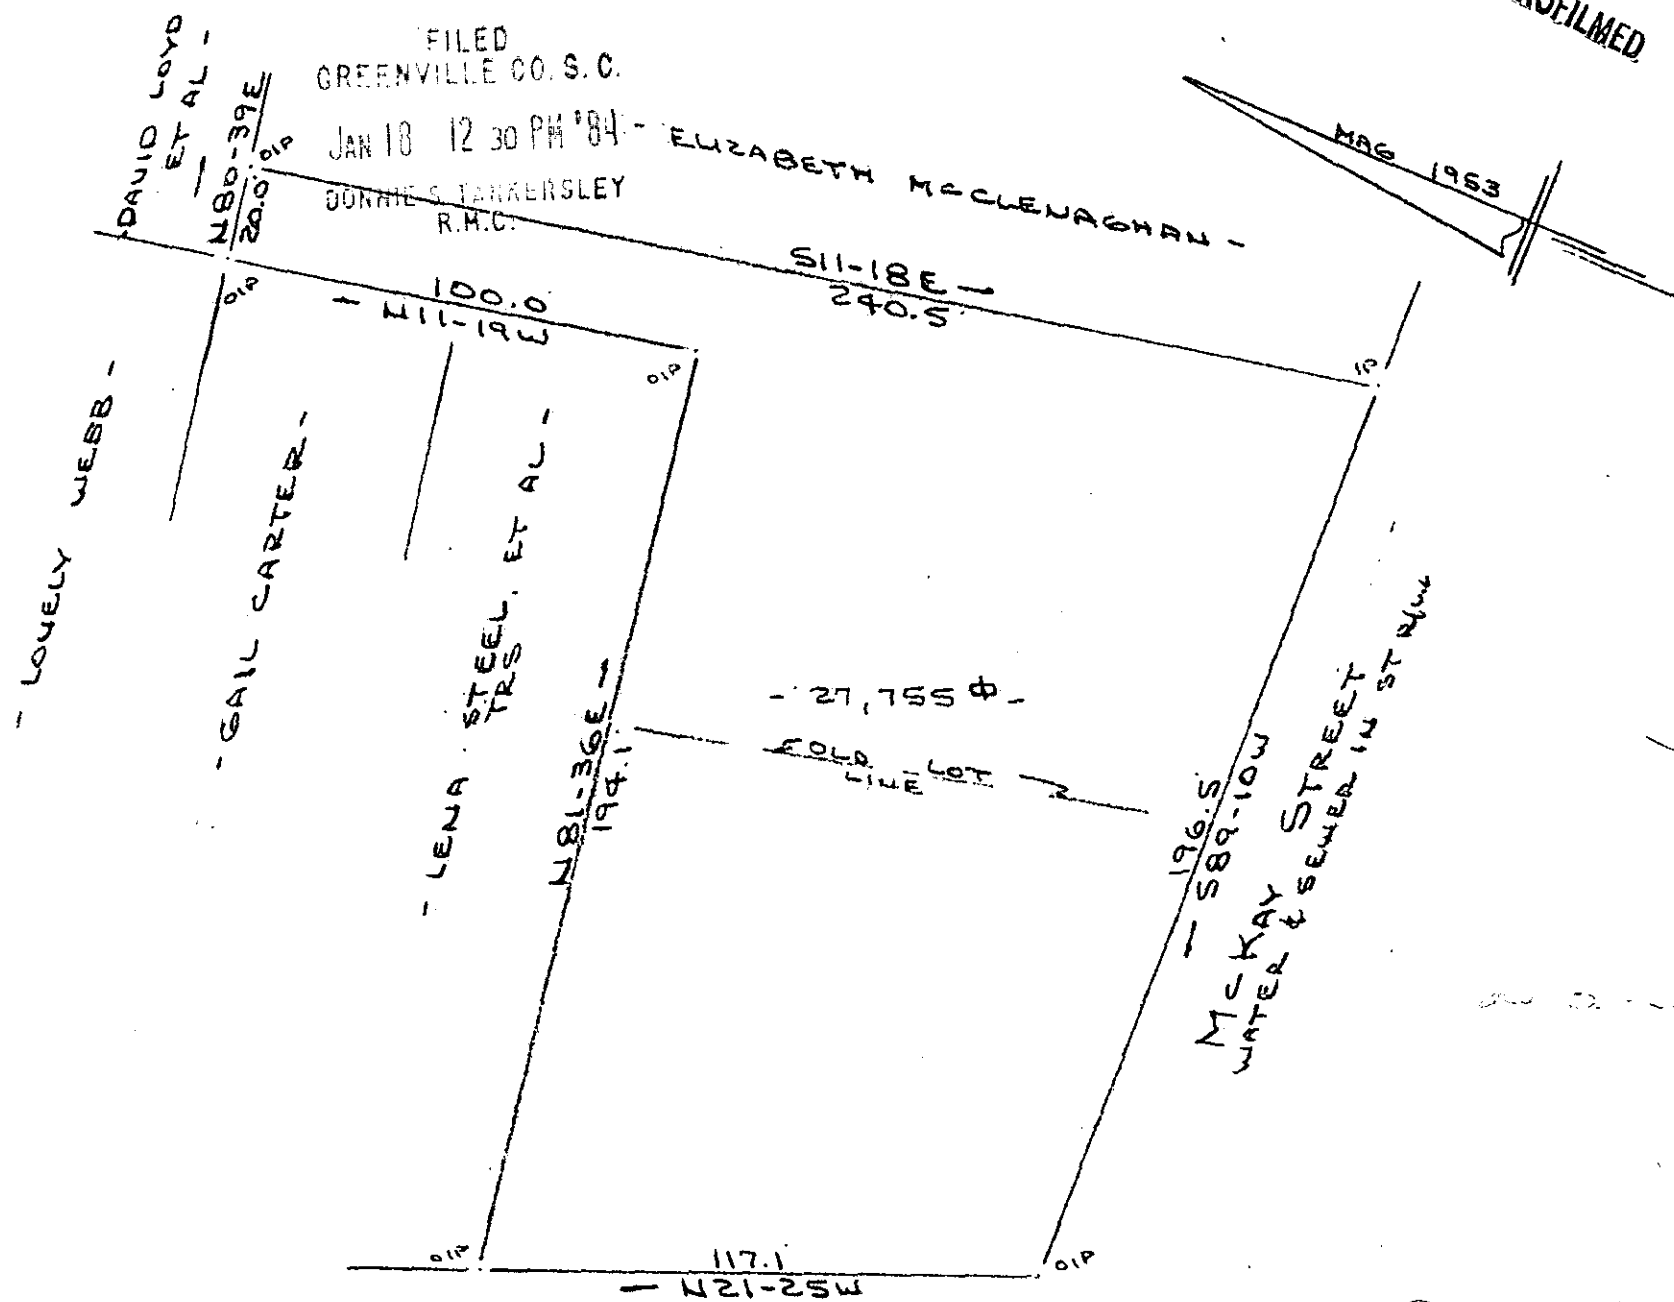


AUGUSTA STREET  
WATER & SEWER IN ST R/W

22316 ✓


10-G-87

SURVEY FOR  
PEACE - HAGOOD ASSOCIATES  
GREENVILLE COUNTY, GREENVILLE, S.C. T  
11 NOV, 1983

JAN 18 1984

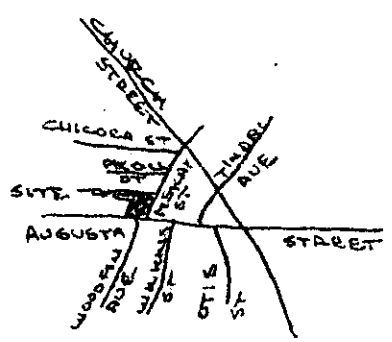

LOCATION MAP  
NO SCALE

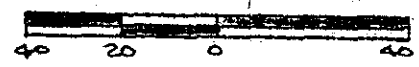

### Recordable Plat

I Certify That The Ratio Of Precision Of The Field Survey  
is 1/10,000 As Shown Hereon And That The Area  
Determined By D.M.D. Method Of Area Calculations.

*R. B. Brille*  
RLS # 1952

CAROLINA SURVEYING CO.  
112 MAINLY ST.  
GREENVILLE, S.C. 29615  
2JA18 84

3.000CI  
6238  
BRUCE