
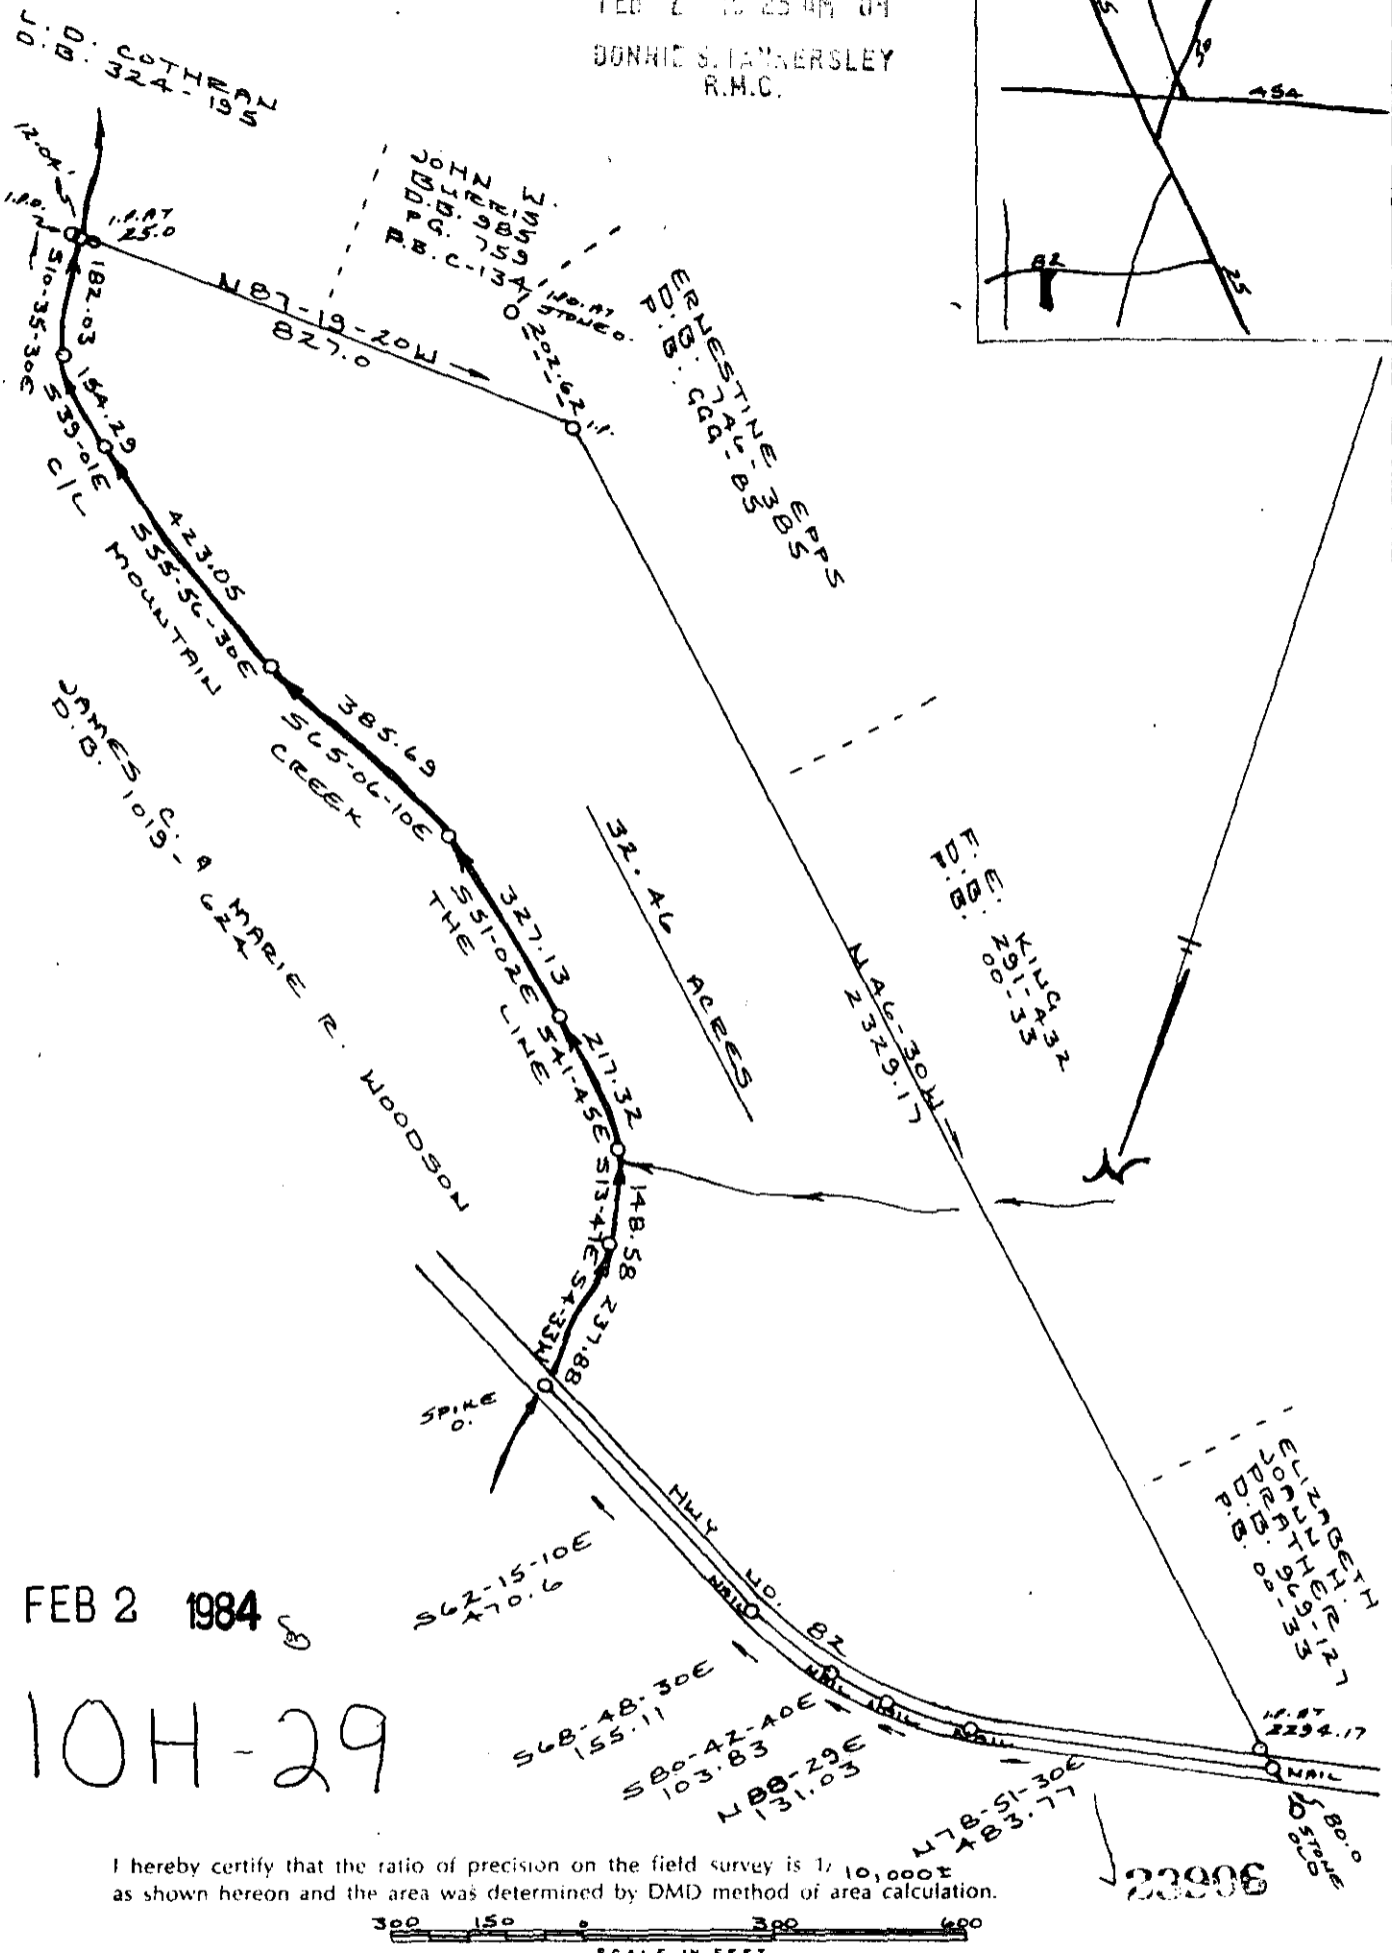


FILED
GREENVILLE CO. S. C.

FEB 2 10 25 AM '84

DONNIE S. JAMBERSLEY
R.H.C.


LOCATION MAP

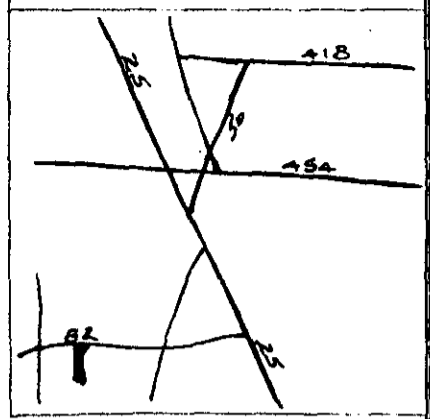

FEB 2 1984

10H-29

I hereby certify that the ratio of precision on the field survey is 1/10,000 as shown hereon and the area was determined by DMD method of area calculation.

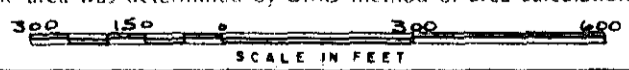


SURVEY FOR

JAMES R. AND AUDREY B. BRITT

SEAL

COUNTY GREENVILLE	STATE SOUTH CAROLINA	BLOCK MAP 598-2-17-17	F10
DATE NOV. 26, 1982	SCALE 1" = 300'	PLATBOOK 402-185	DEEDBOOK 402-185
JOE E. MITCHELL REGISTERED LAND SURVEYOR, WOODRUFF, S. C.			FIELD BY

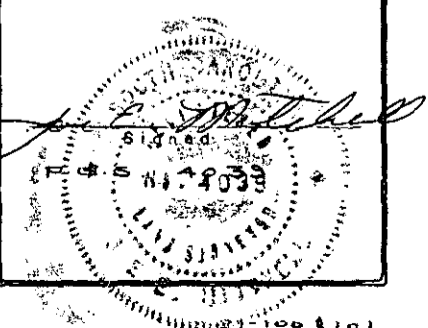

5010 --- 1 FEB 28 84 604 3.000CT