



FILED
GREENVILLE CO. S.C.
MAR 13 10 04 AM '84
DONNIE S. TANKERSLEY
R.M.C.

DAVID M. BEAM N/F

RONALD F. FLEMMING N/F

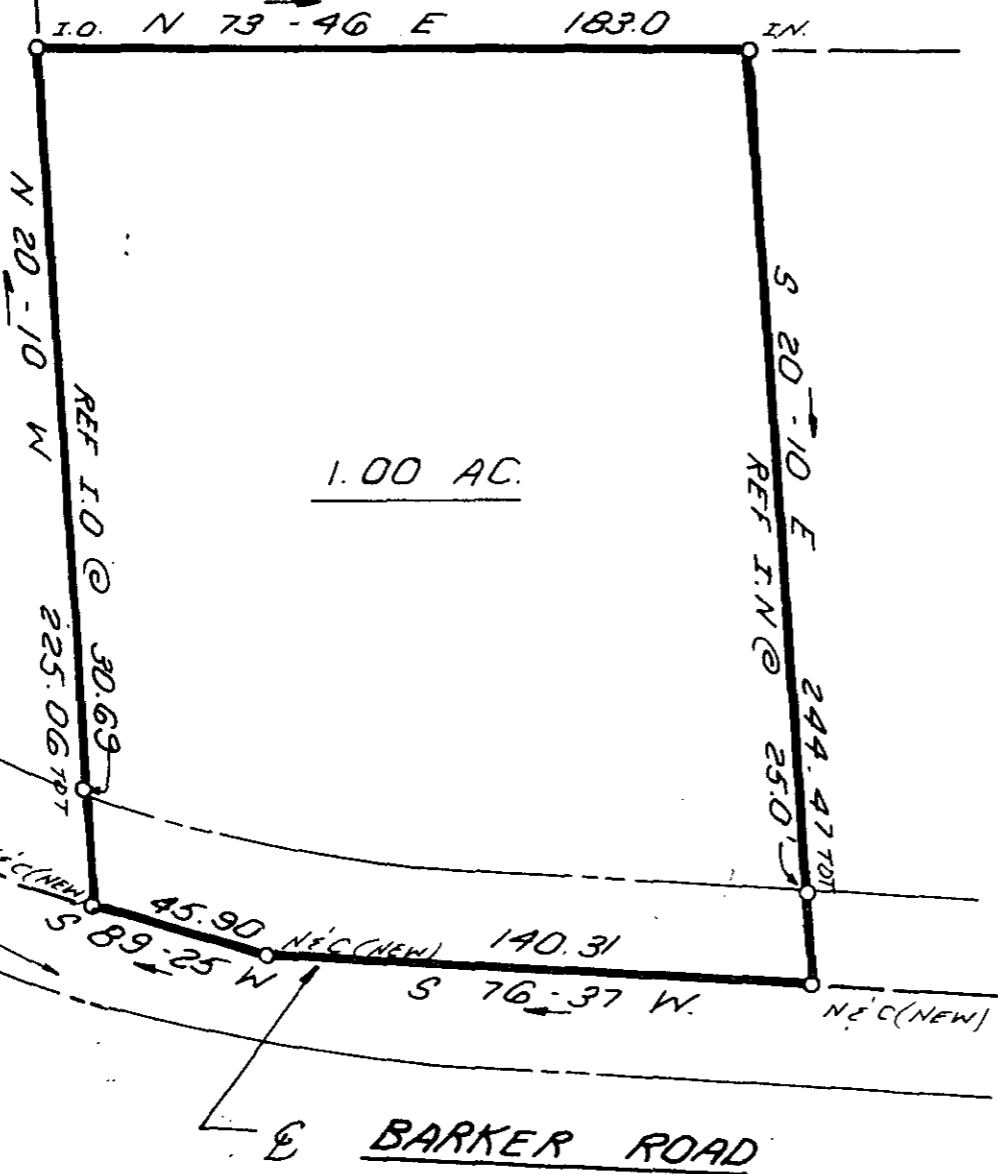

VIVIAN B. CLEMONS

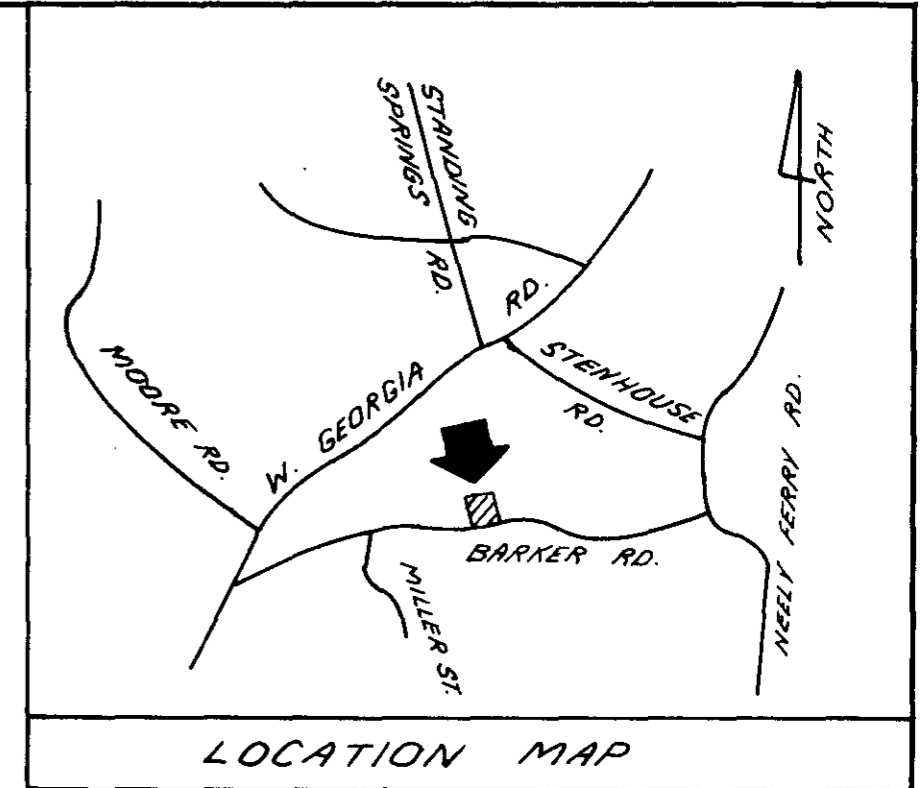

10 - I - 39

28010

MAR 13 1984


I hereby certify that the ratio of precision of the field survey is 1/5,000 as shown hereon and the area was determined by DMD Method.

James R. Freeland
James R. Freeland RLS & PE 4781

MICROFILMED

SC10 --- 1 MR1384 308

5.00CT

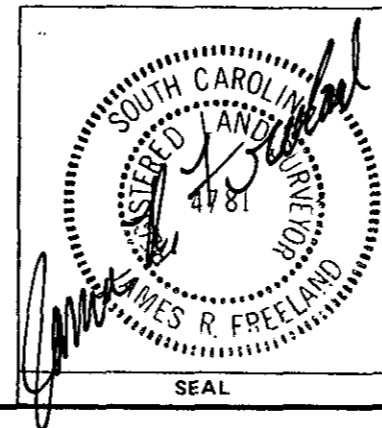

STATE OF SOUTH CAROLINA
GREENVILLE COUNTY

PROPERTY OF
VIVIAN BESSELLIEU

FREELAND & ASSOCIATES Engineers • Land Surveyors	
GREENVILLE, S.C.	
SURVEY	J.E.C.
DRAWN	K.E.G.
CHECK	M.C.
SCALE	1" = 50'
DATE	10-11-83
DWG. NO.	9827