



FILED
GREENVILLE CO. S.C.
MAR 16 10 54 AM '84
DONNIE S. TANKERSLEY
R.M.C.

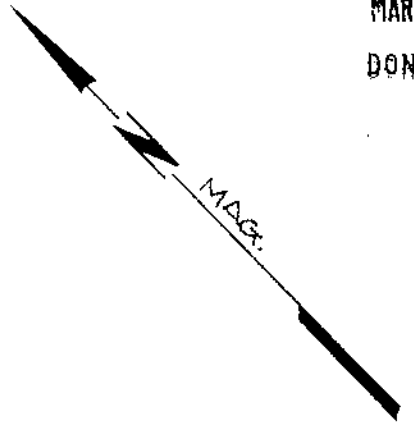

MAULDIN ROAD

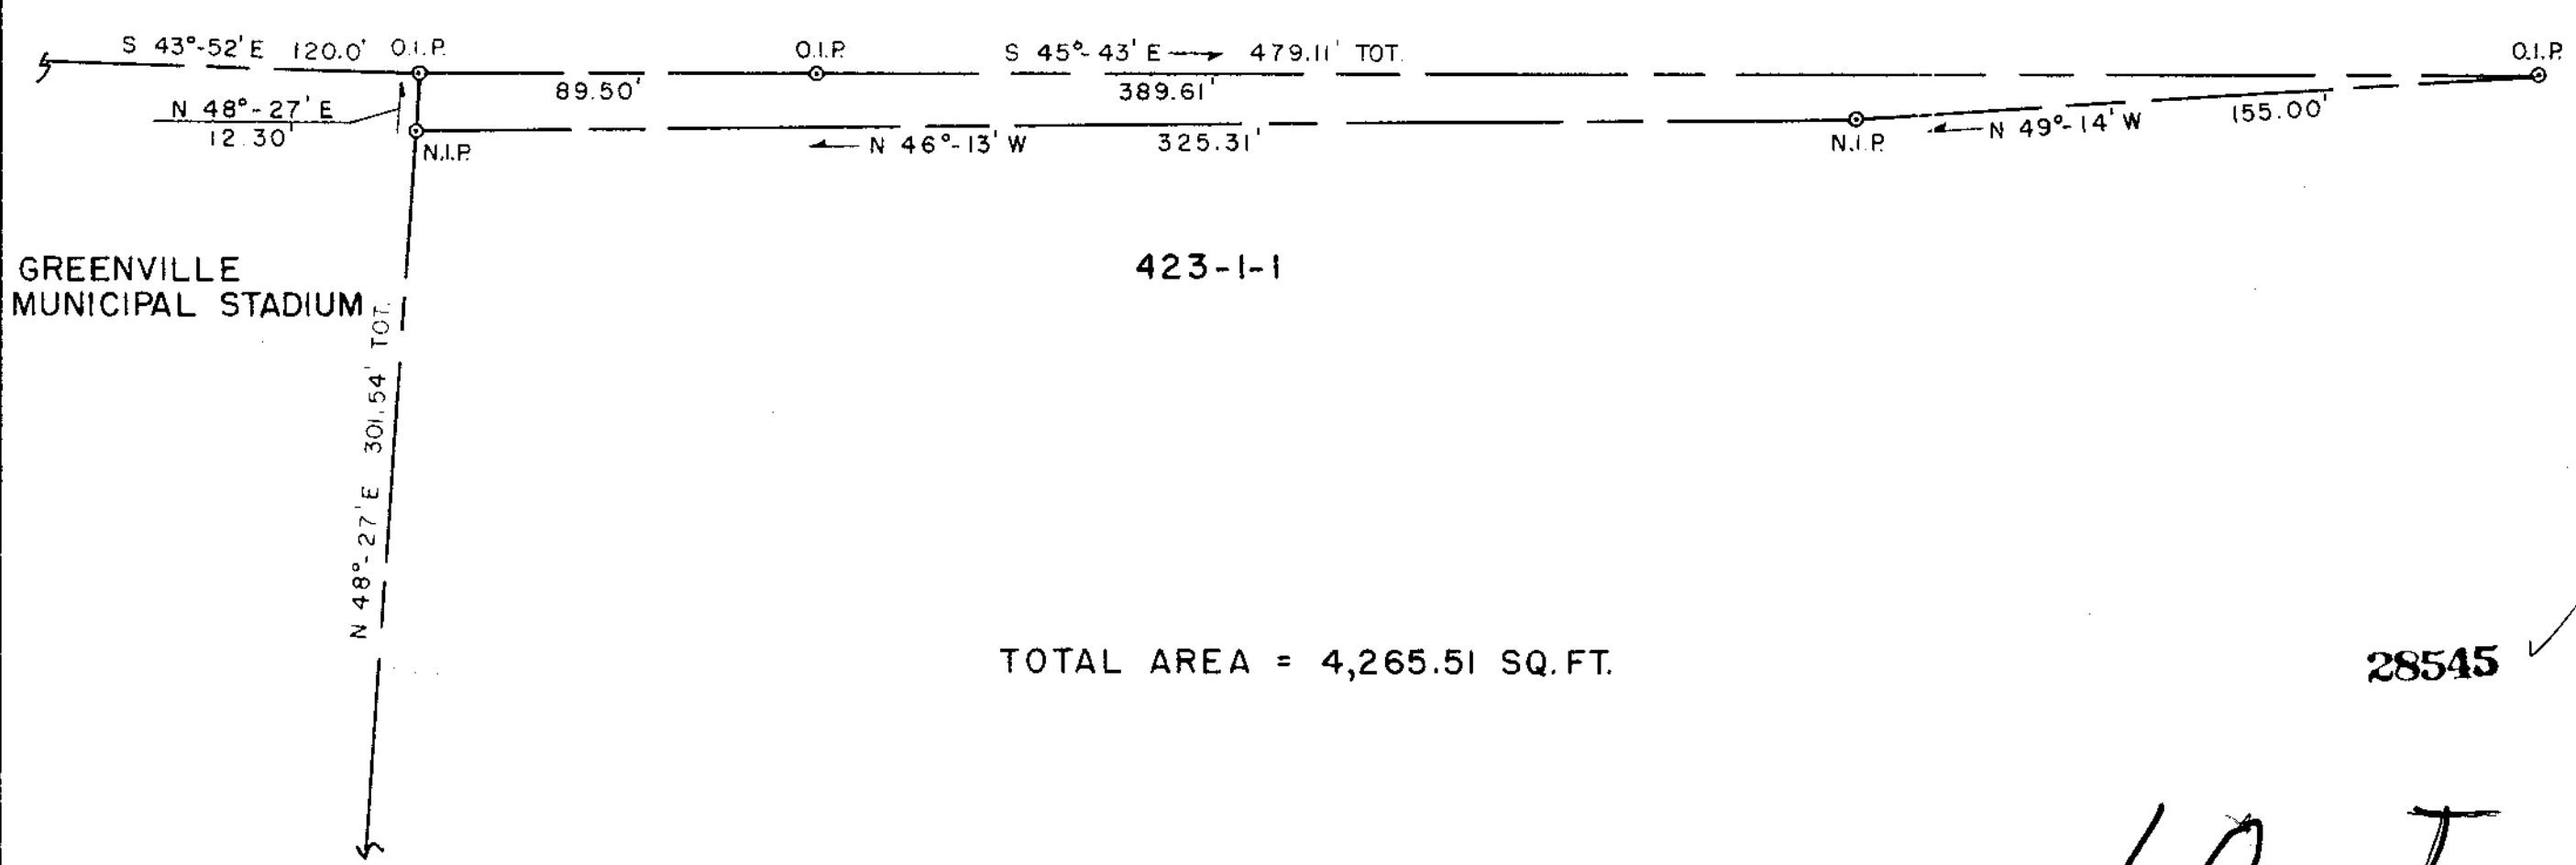

TOTAL AREA = 4,265.51 SQ.FT.

28545 ✓

10-I-45

RIGHT-OF-WAY
FROM
REBEKAH T. FORRESTER
COUNTY OF GREENVILLE, S.C.
FEBRUARY 1984

MAR 16 1984

SCALE: 1"=40'



MICROFILMED

2 MR16 84 624 5.0001