


FILED
GREENVILLE CO. S.C.
MAR 20 9 51 AM '84
DONNIE S. TANKERSLEY
R.M.C.

UNITED PARCEL SERVICE

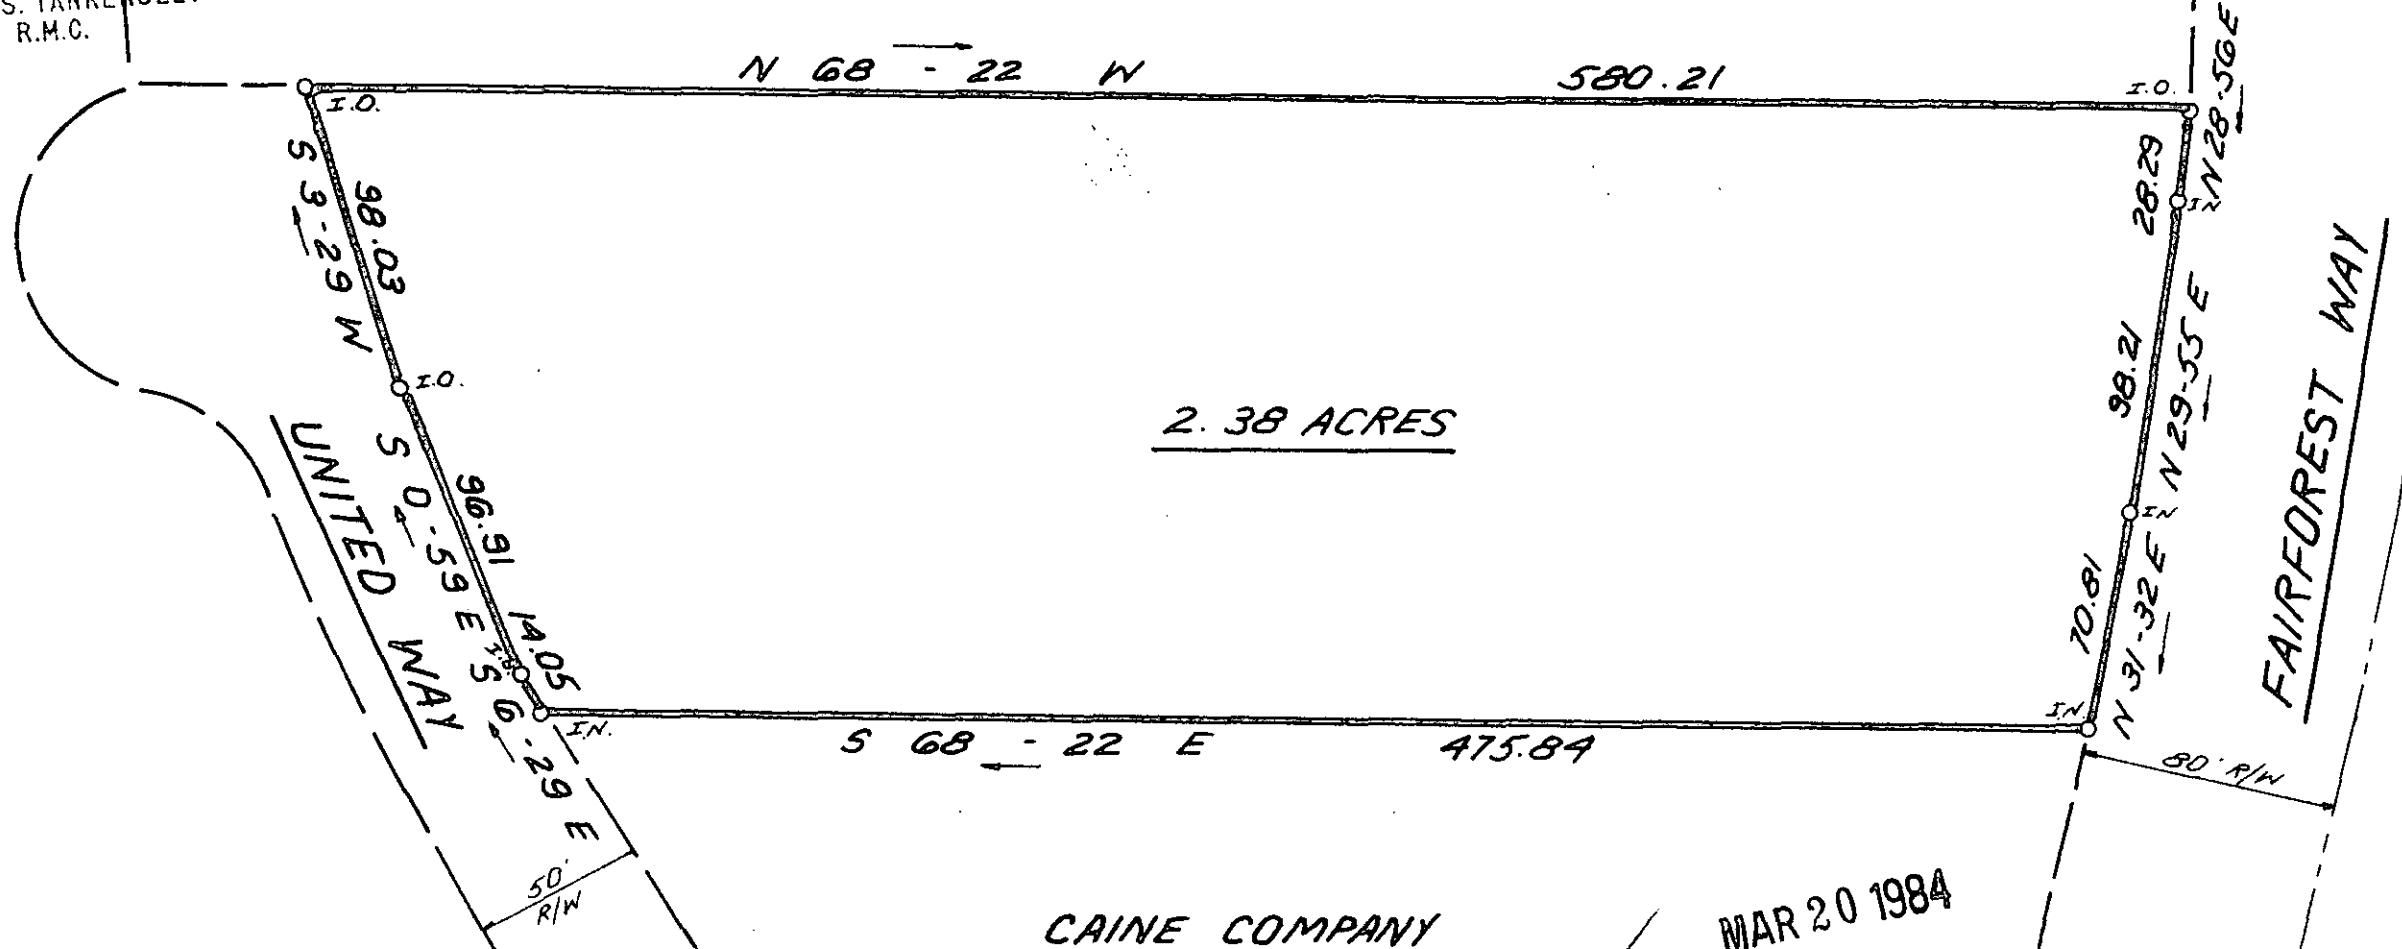

2.38 ACRES

CAINE COMPANY


MAR 20 1984

10-I-55

28891

I hereby certify that the ratio of precision of the field survey is 1/5,000 as shown hereon and the area was determined by DMD Method.

James R. Freeland
James R. Freeland RLS & PE 4781

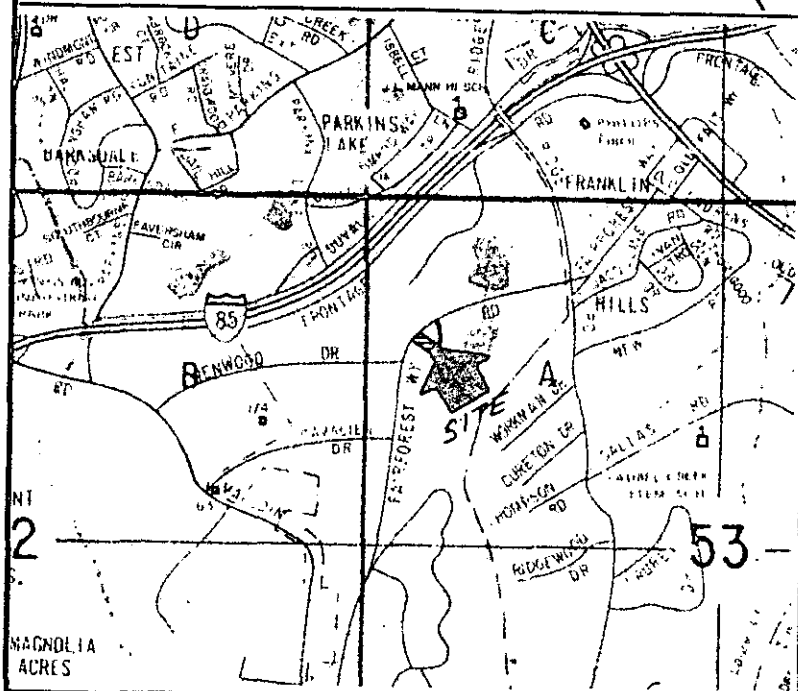

LOCATION MAP



STATE OF SOUTH CAROLINA
GREENVILLE COUNTY

SURVEY FOR
H. R. H. REALESTATE
PARTNERSHIP

FREELAND & ASSOCIATES Engineers • Land Surveyors	
GREENVILLE, S.C.	
SURVEY	M.L.C.
DRAWN	K.E.G.
CHECK	MLC
SCALE	1"=60'
DATE	1-06-84
DWG. NO.	10329

MICROFILMED