


Reference: Plot Of Plot For Maggie Roach
By Webb Surveying, Dated Sept., 1973

Plot Of Survey For C. B. Martin
By Piedmont Engineers, Dated Mar.
30, 1970.

FILED
GREENVILLE CO. S.C.
MAR 20 1 47 PM '84
DONNIE S. TANKERSLEY
R.M.C.

MICROFILMED

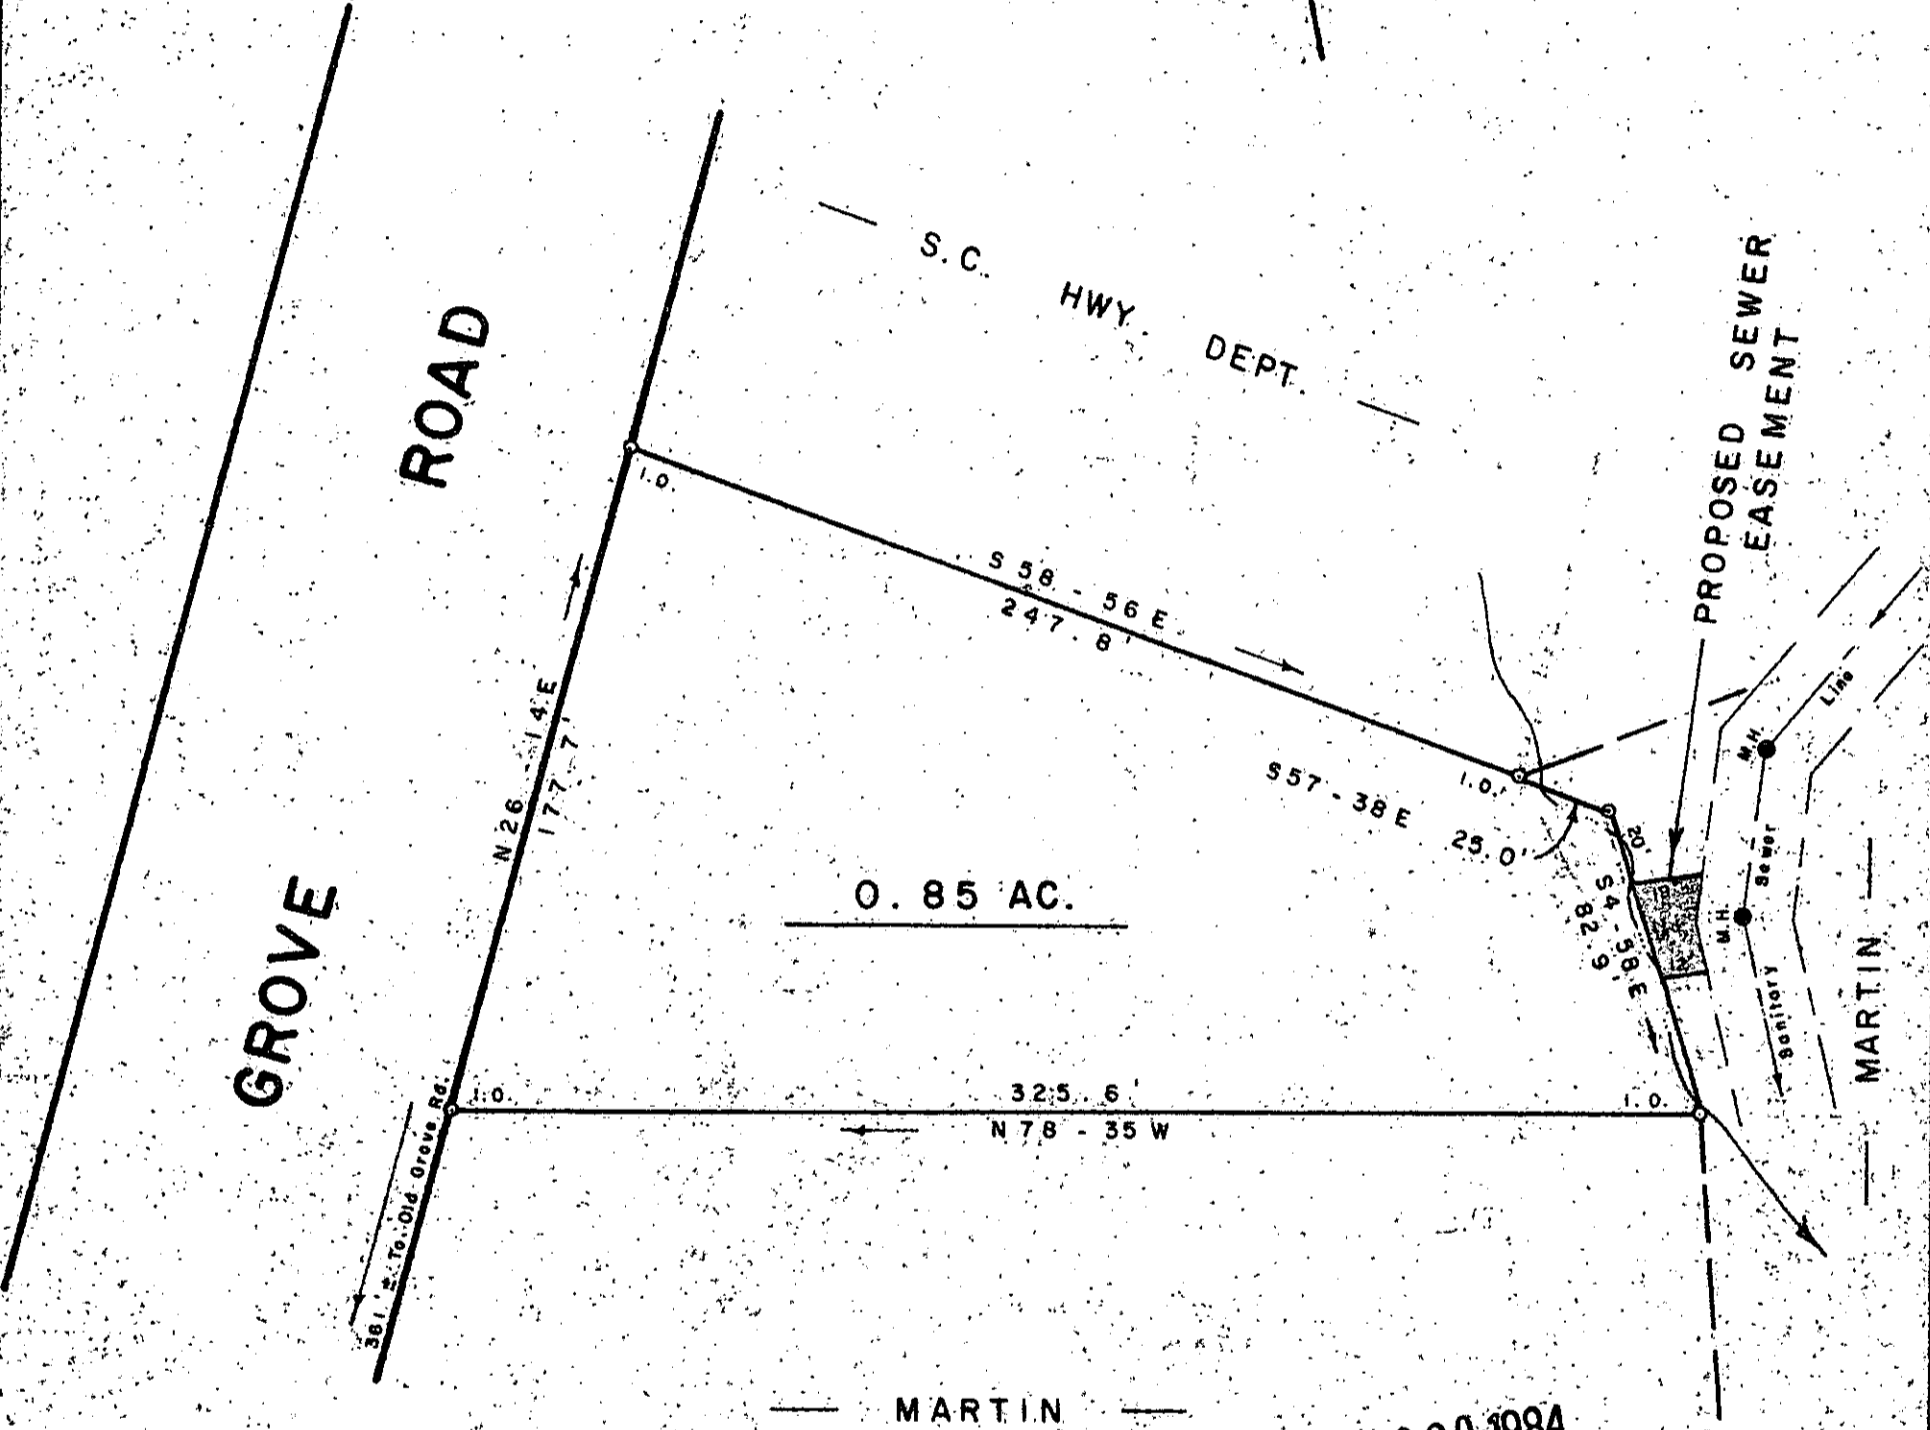

MAR 20 1984

SURVEY FOR


MAGGIE M. ROACHE

NEAR GREENVILLE GREENVILLE CO.

SOUTH CAROLINA
FEBRUARY 10, 1984

REVISED MARCH 9, 1984
(SEWER EASEMENT)

SCALE: 1" = 50'

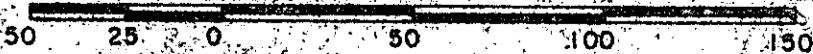

SECTION 1 - 1 MR2084 1038



W. R. WILLIAMS, JR.
ENGINEER/SURVEYOR
P. E. & L. S. No. 3979
15 S. MAIN STREET
TRAVELERS REST, S.C.
29690

F.B. 69 100-1-9

I hereby certify that the ratio of precision of the field survey is 1/5000 as shown hereon and the area was determined by D.M.D. method of area calculation.

W.R. Williams, Jr. P. E. & L. S. No. 3979

28893

10I-56