

**NOTES**

1. THERE IS A \_\_\_\_\_ UTILITY AND DRAINAGE EASEMENT ALONG EACH SIDE OF ALL SIDE PROPERTY LINES, AND A \_\_\_\_\_ EASEMENT ALONG EACH SIDE OF REAR PROPERTY LINES.


**REVISIONS AND RECERTIFICATIONS**

NO.	BY	DATE	DESCRIPTION	JOB NO. REFERENCE	APP.
1					
2					
3					
4					



**REFERENCES**

BB	DB	PB	
539.1-1-17	399-536	PB	E. C. CHANDLER
539.1-1-18	252-382	PB	A. D. TANNER, JR.
539.1-1-16.4	1119-290	PB	MONTEITH, MD., INC.
BB	DB	PB	

**LOCATION MAP**

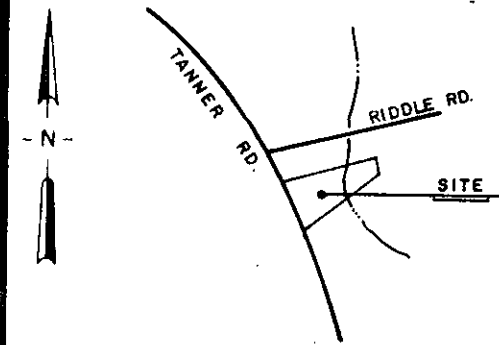

FILED  
GREENVILLE CO. S.C.  
MAR 27 3 29 PM '84  
DONNIE S. TANKERSLEY  
R.M.C.

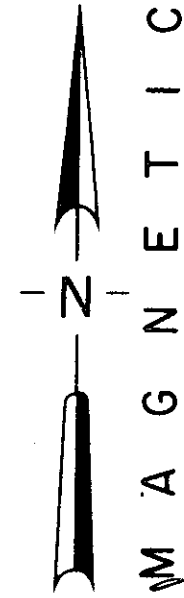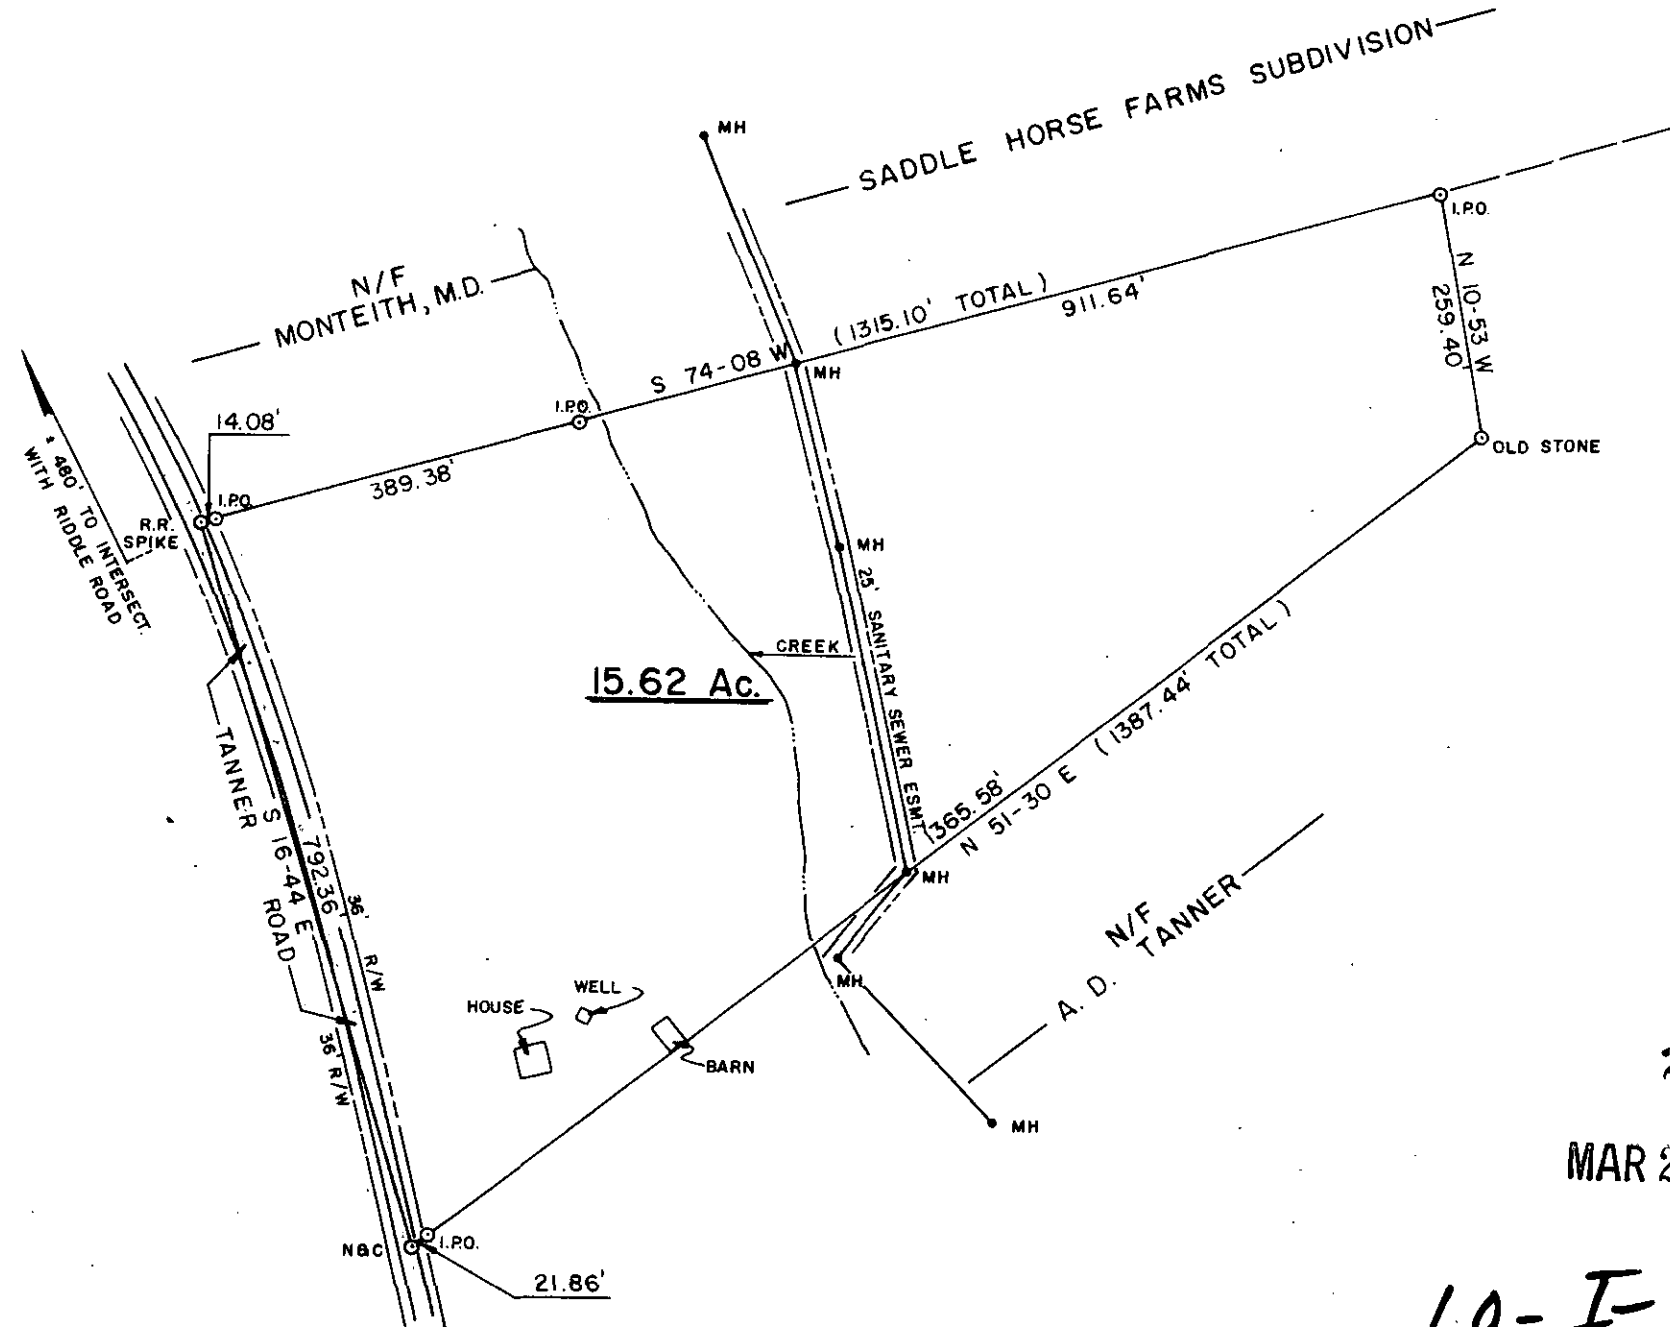

M A G N E T I C

**CERTIFICATION**

THIS IS TO CERTIFY TO LAWLER & SHOEMAKER THAT AN ACTUAL FIELD SURVEY WAS PERFORMED ON THIS PROPERTY UNDER MY SUPERVISION AND I DECLARE THAT:

- THE FIELD SURVEY AND THIS PLAT REPRESENT A DEPENDENT RESURVEY OF THE SUBJECT PROPERTY AND THAT THE INFORMATION SHOWN HEREON IS CORRECT TO THE BEST OF MY PROFESSIONAL KNOWLEDGE AND BELIEF.
- ALL RIGHTS OF WAY, EASEMENTS AND ENCROACHMENTS, DEMONSTRATED AND APPARENT FROM FIELD OBSERVATION OF THE SUBJECT PROPERTY AT THE TIME OF THE SURVEY ARE AS SHOWN.
- THE AREA OF THE SUBJECT PROPERTY WAS CALCULATED BY COORDINATES AND THAT THIS IS A CLASS B SURVEY.

*Romas a. Barlett*  
SIGNATURE OF REGISTERED LAND SURVEYOR DATE 3/27/84 S.C. REG. NO. 28121

THIS IS TO CERTIFY TO \_\_\_\_\_ THAT THIS DRAWING IS A COMPOSITE PLAT AND DOES NOT CONSTITUTE AN ACTUAL FIELD SURVEY, AND THAT ANY USE OF THIS DRAWING FOR ANY PURPOSE OTHER THAN GENERAL REFERENCE IS DONE SO WITH THE UNDERSTANDING THAT ARBOR ENGINEERING INC. ASSUMES NO RESPONSIBILITY OR LIABILITY FOR ITS ACCURACY OR CORRECTNESS.

SIGNATURE OF REGISTERED LAND SURVEYOR \_\_\_\_\_ DATE \_\_\_\_\_ S.C. REG. NO. \_\_\_\_\_

THE DEPARTMENT OF HOUSING AND URBAN DEVELOPMENT FLOOD WAY DATA FOR GREENVILLE COUNTY SHOWS THIS PROPERTY  TO BE IN A FLOOD PLAIN AREA  NOT TO BE IN A FLOOD PLAIN AREA  LOCATION CANNOT BE DETERMINED.

**PROPERTY SURVEY FOR  
LAWLER  
AND  
SHOEMAKER**  
LOCATED ALONG TANNER RD.  
GREENVILLE SOUTH CAROLINA

SCALE 200 0 200 400

RESEARCH TAG	DRAWN RES	CHECK WCM	DATE 21 MARCH 1984
FILE	FIELD WORK BY G.M. - J.W.	JOB NO. 84040	

**ARBOR ENGINEERING**  
P.O. BOX 263, GREENVILLE, S.C.  
LANDSCAPE ARCHITECTS ENGINEERS LAND SURVEYORS

29779 ✓  
MAR 27 1984  
10-I-72