
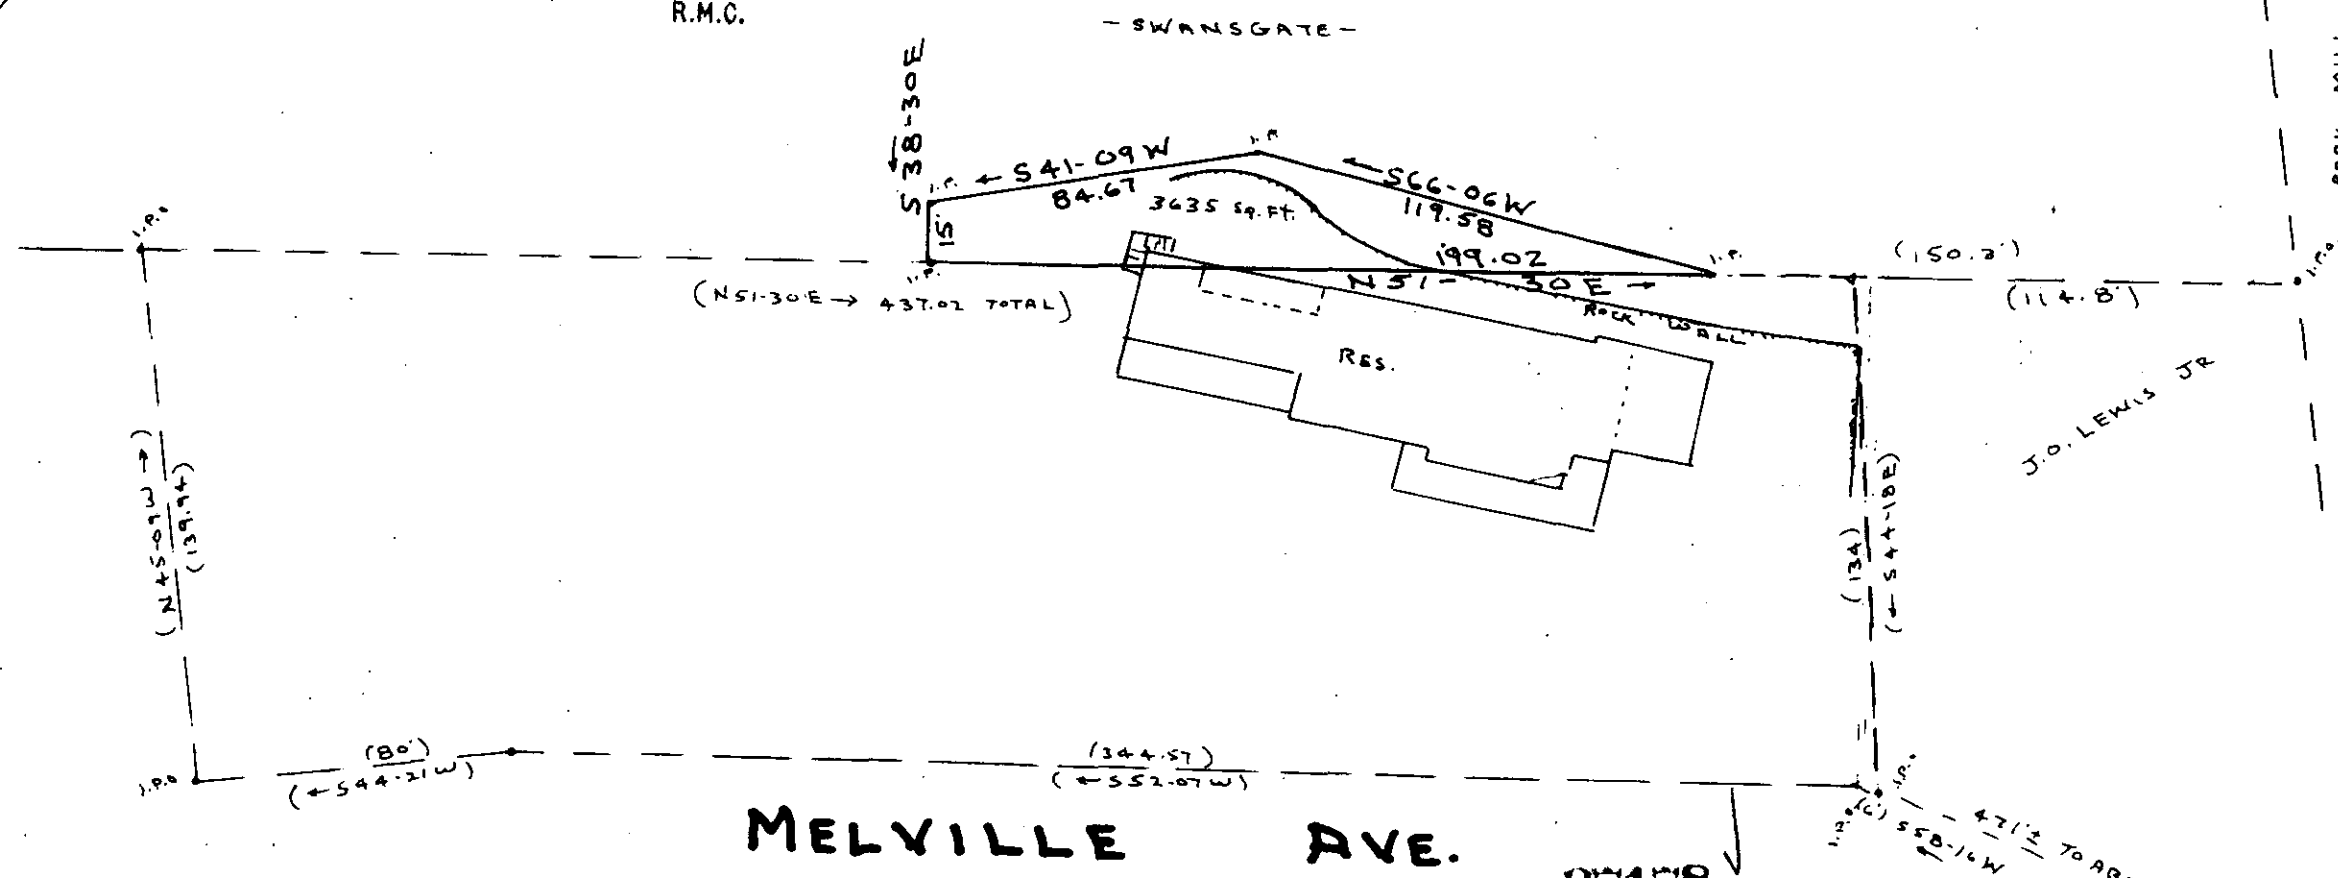
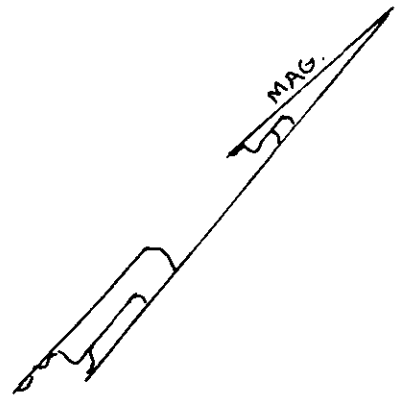


FILED
GREENVILLE CO. S.C.

MAR 5 9 59 AM '84

DONNIE S. TANKERSLEY
R.M.C.

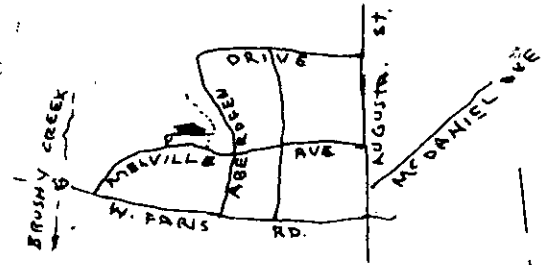

MELVILLE AVE.

SURVEY AND PLAT FOR

FRANCES W. PAGE

IN THE CITY OF GREENVILLE
GREENVILLE COUNTY S.C.

WEBB SURVEYING AND MAPPING CO.

27178
10-J-38


MAR 5 1984

SCALE 1" = 50'

NOV. 29, 1983

GCTO -----3 MR 584 016

3.00CD

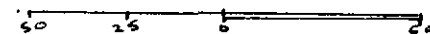

BLK. BK. REF. 220-1-PT. 1

CHARLES F. WEBB
REGISTERED
1577
LAND SURVEYOR
SOUTH CAROLINA

THIS PLAT FOR RECORDING
[Signature]

MICROFILMED