
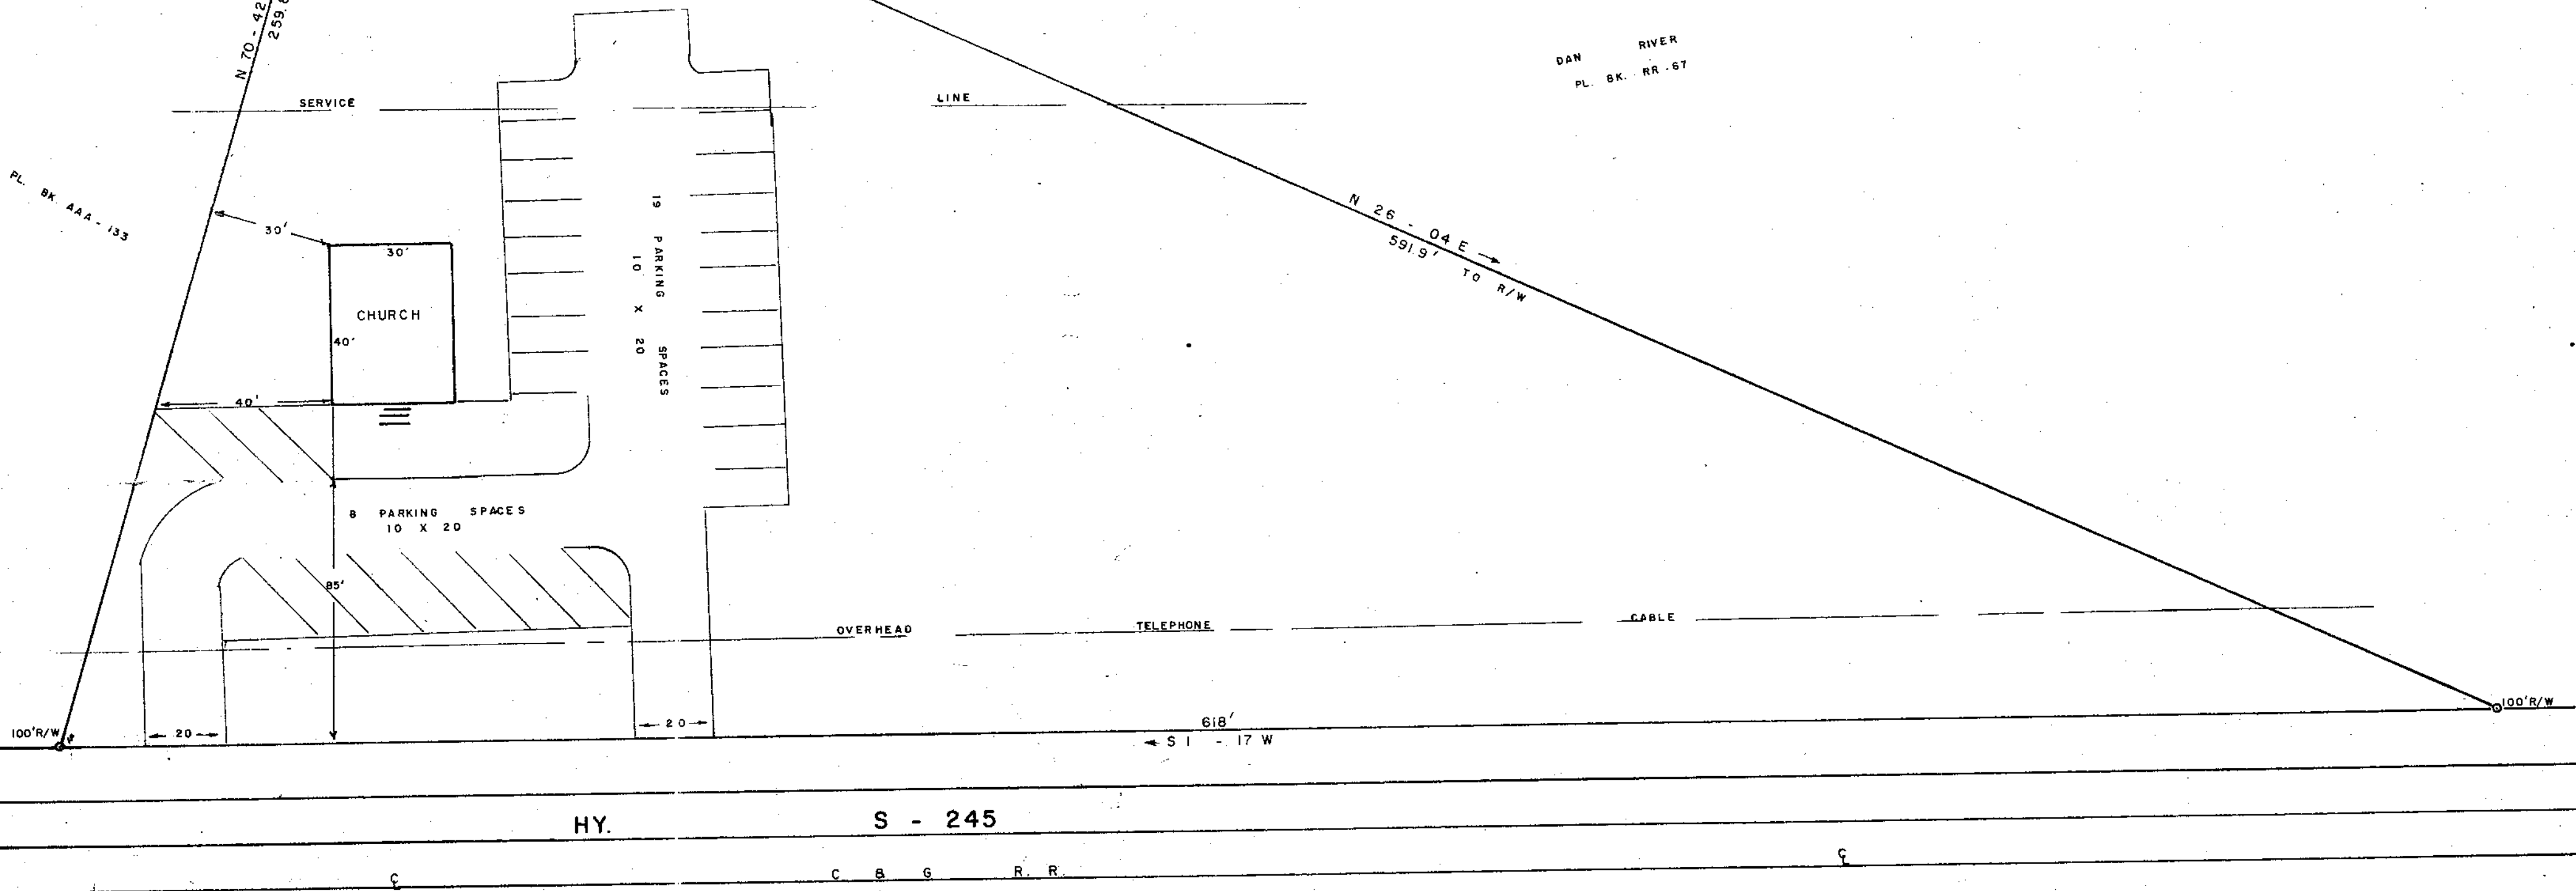


FILED
GREENVILLE, S.C.
APR 11 10 06 AM '84
DONNIE S. PARKER
DONNIE S. PARKER
S.A.C.

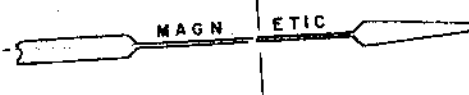


APR 11 1984

PROPERTY OF

BAKERS CHAPEL A.M.E. CHURCH

GREENVILLE COUNTY, S.C.
SCALE 1" = 30' FEB. 27, 1976

31740

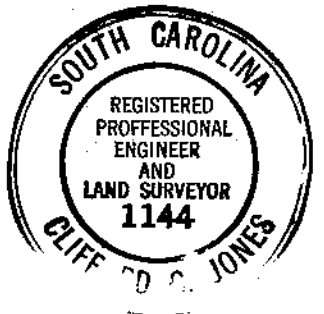

10-K-34

APR 11 1984 1155

S.O.C.I

MICROFILMED