




FILED
GREENVILLE CO. S. C.
APR 19 9 15 AM '84
JOHNIE S. HARRISLEY
R.M.C.

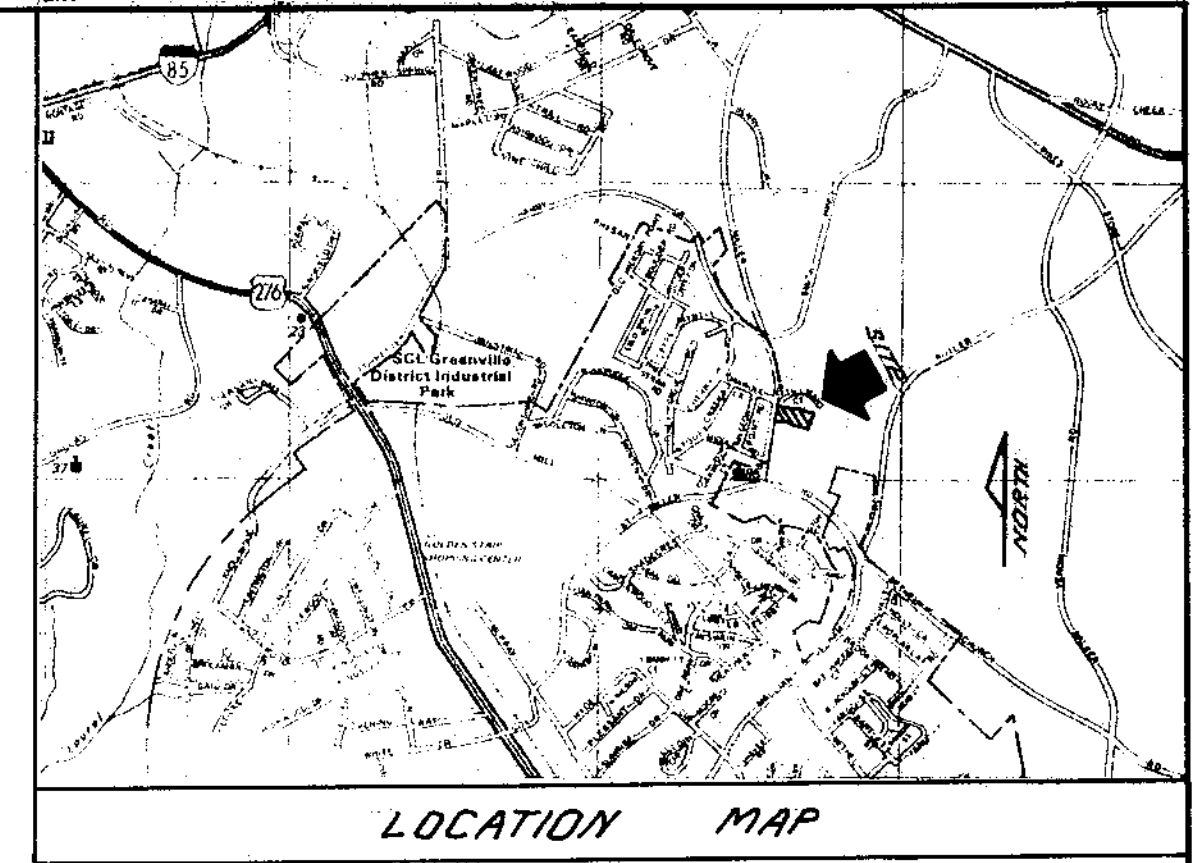

TRACT 5
WILTON HENDERSON N/F

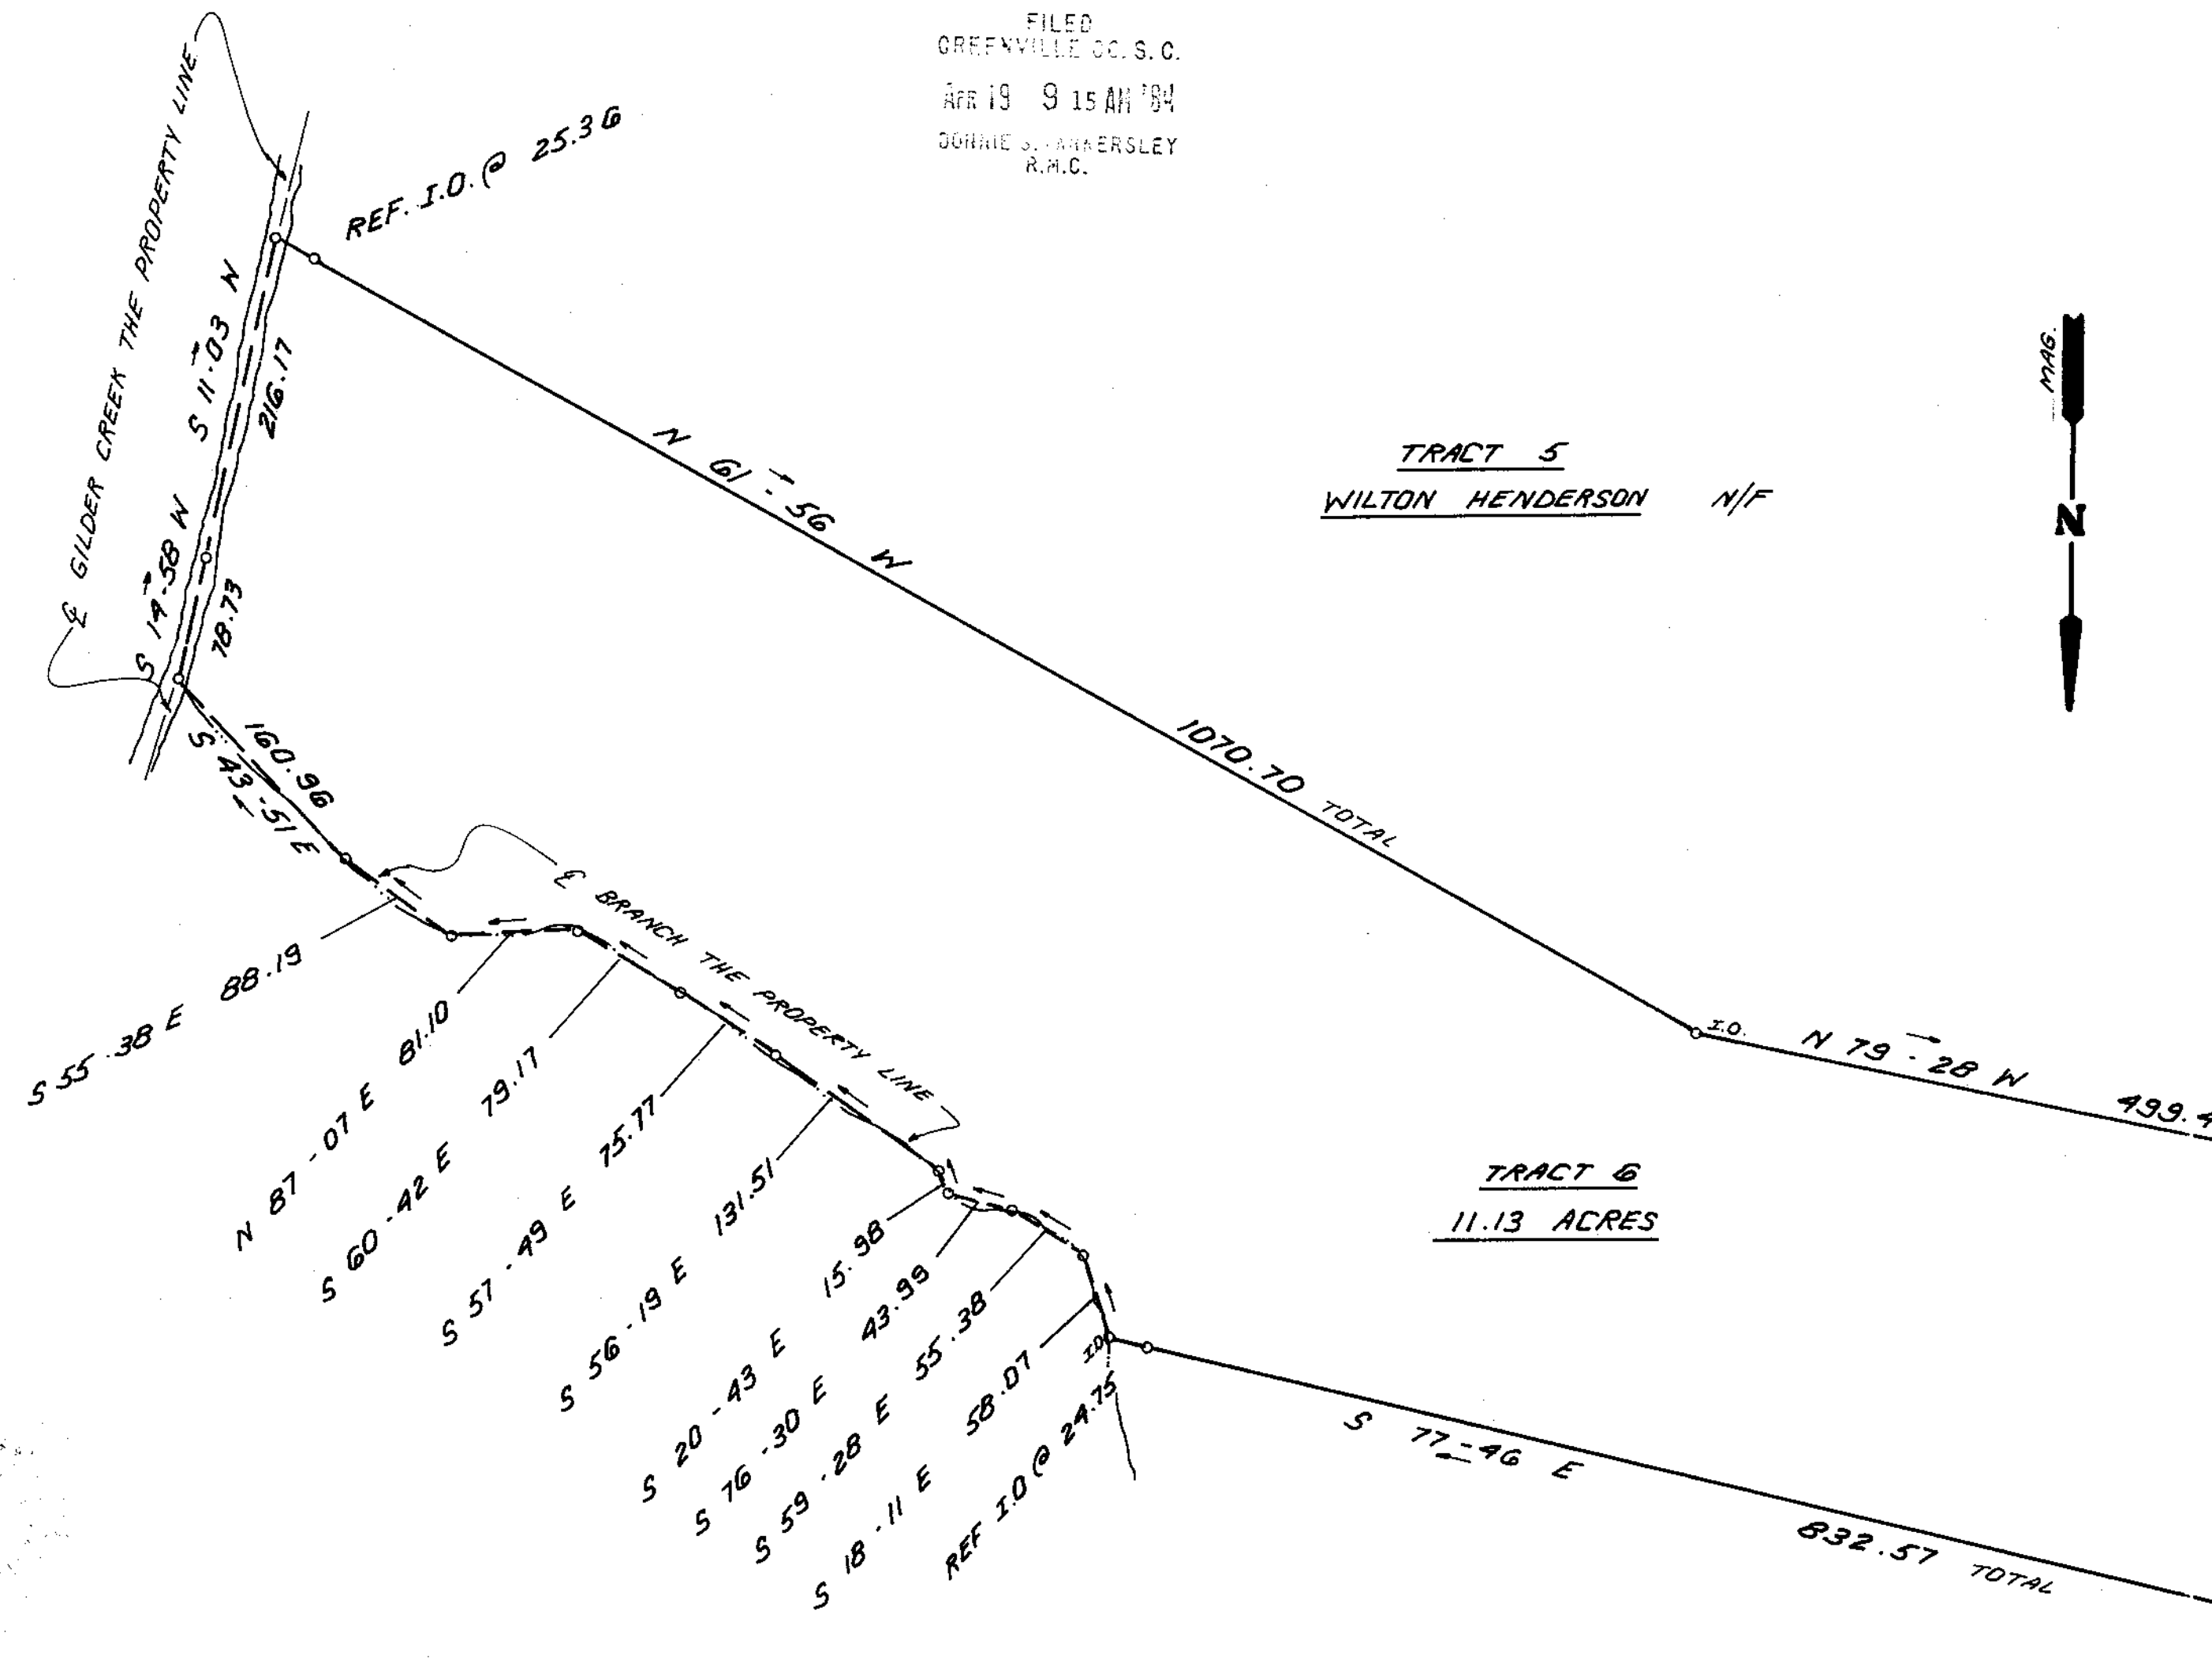

TRACT 6
11.13 ACRES

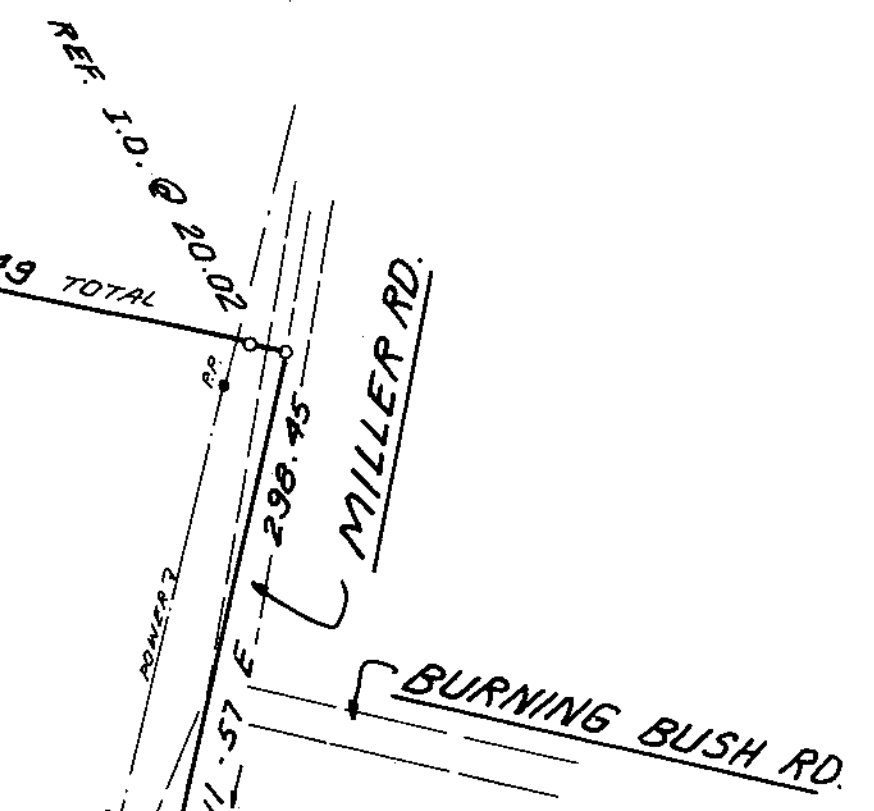



32644 ✓

APR 19 1984

10K-45

I hereby certify that the ratio of precision of the field survey is 1/5,000 as shown hereon and the area was determined by DMD Method.

James R. Freeland
James R. Freeland RLS & PE 4781

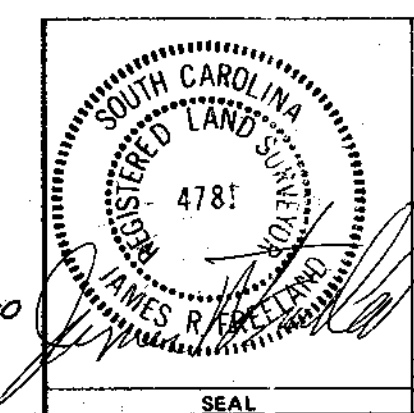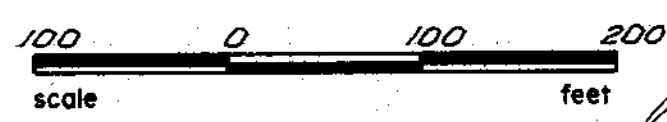

STATE OF SOUTH CAROLINA
GREENVILLE COUNTY

PROPERTY OF
DANCO INC.

FREELAND & ASSOCIATES Engineers & Land Surveyors	
GREENVILLE, S.C.	
SURVEY	B.H.
DRAWN	K.E.G.
CHECK	
SCALE	1" = 100'
DATE	APRIL 17, 84
DWG. NO.	10304

MICROFILMED