


FILED  
GREENVILLE CO. S. C.  
MAY 23 3 01 PM '84  
JOHNIE S. HARRISLEY  
R.M.C.

NORTH IRVINE STREET

EAST COFFEE STREET

EAST NORTH STREET


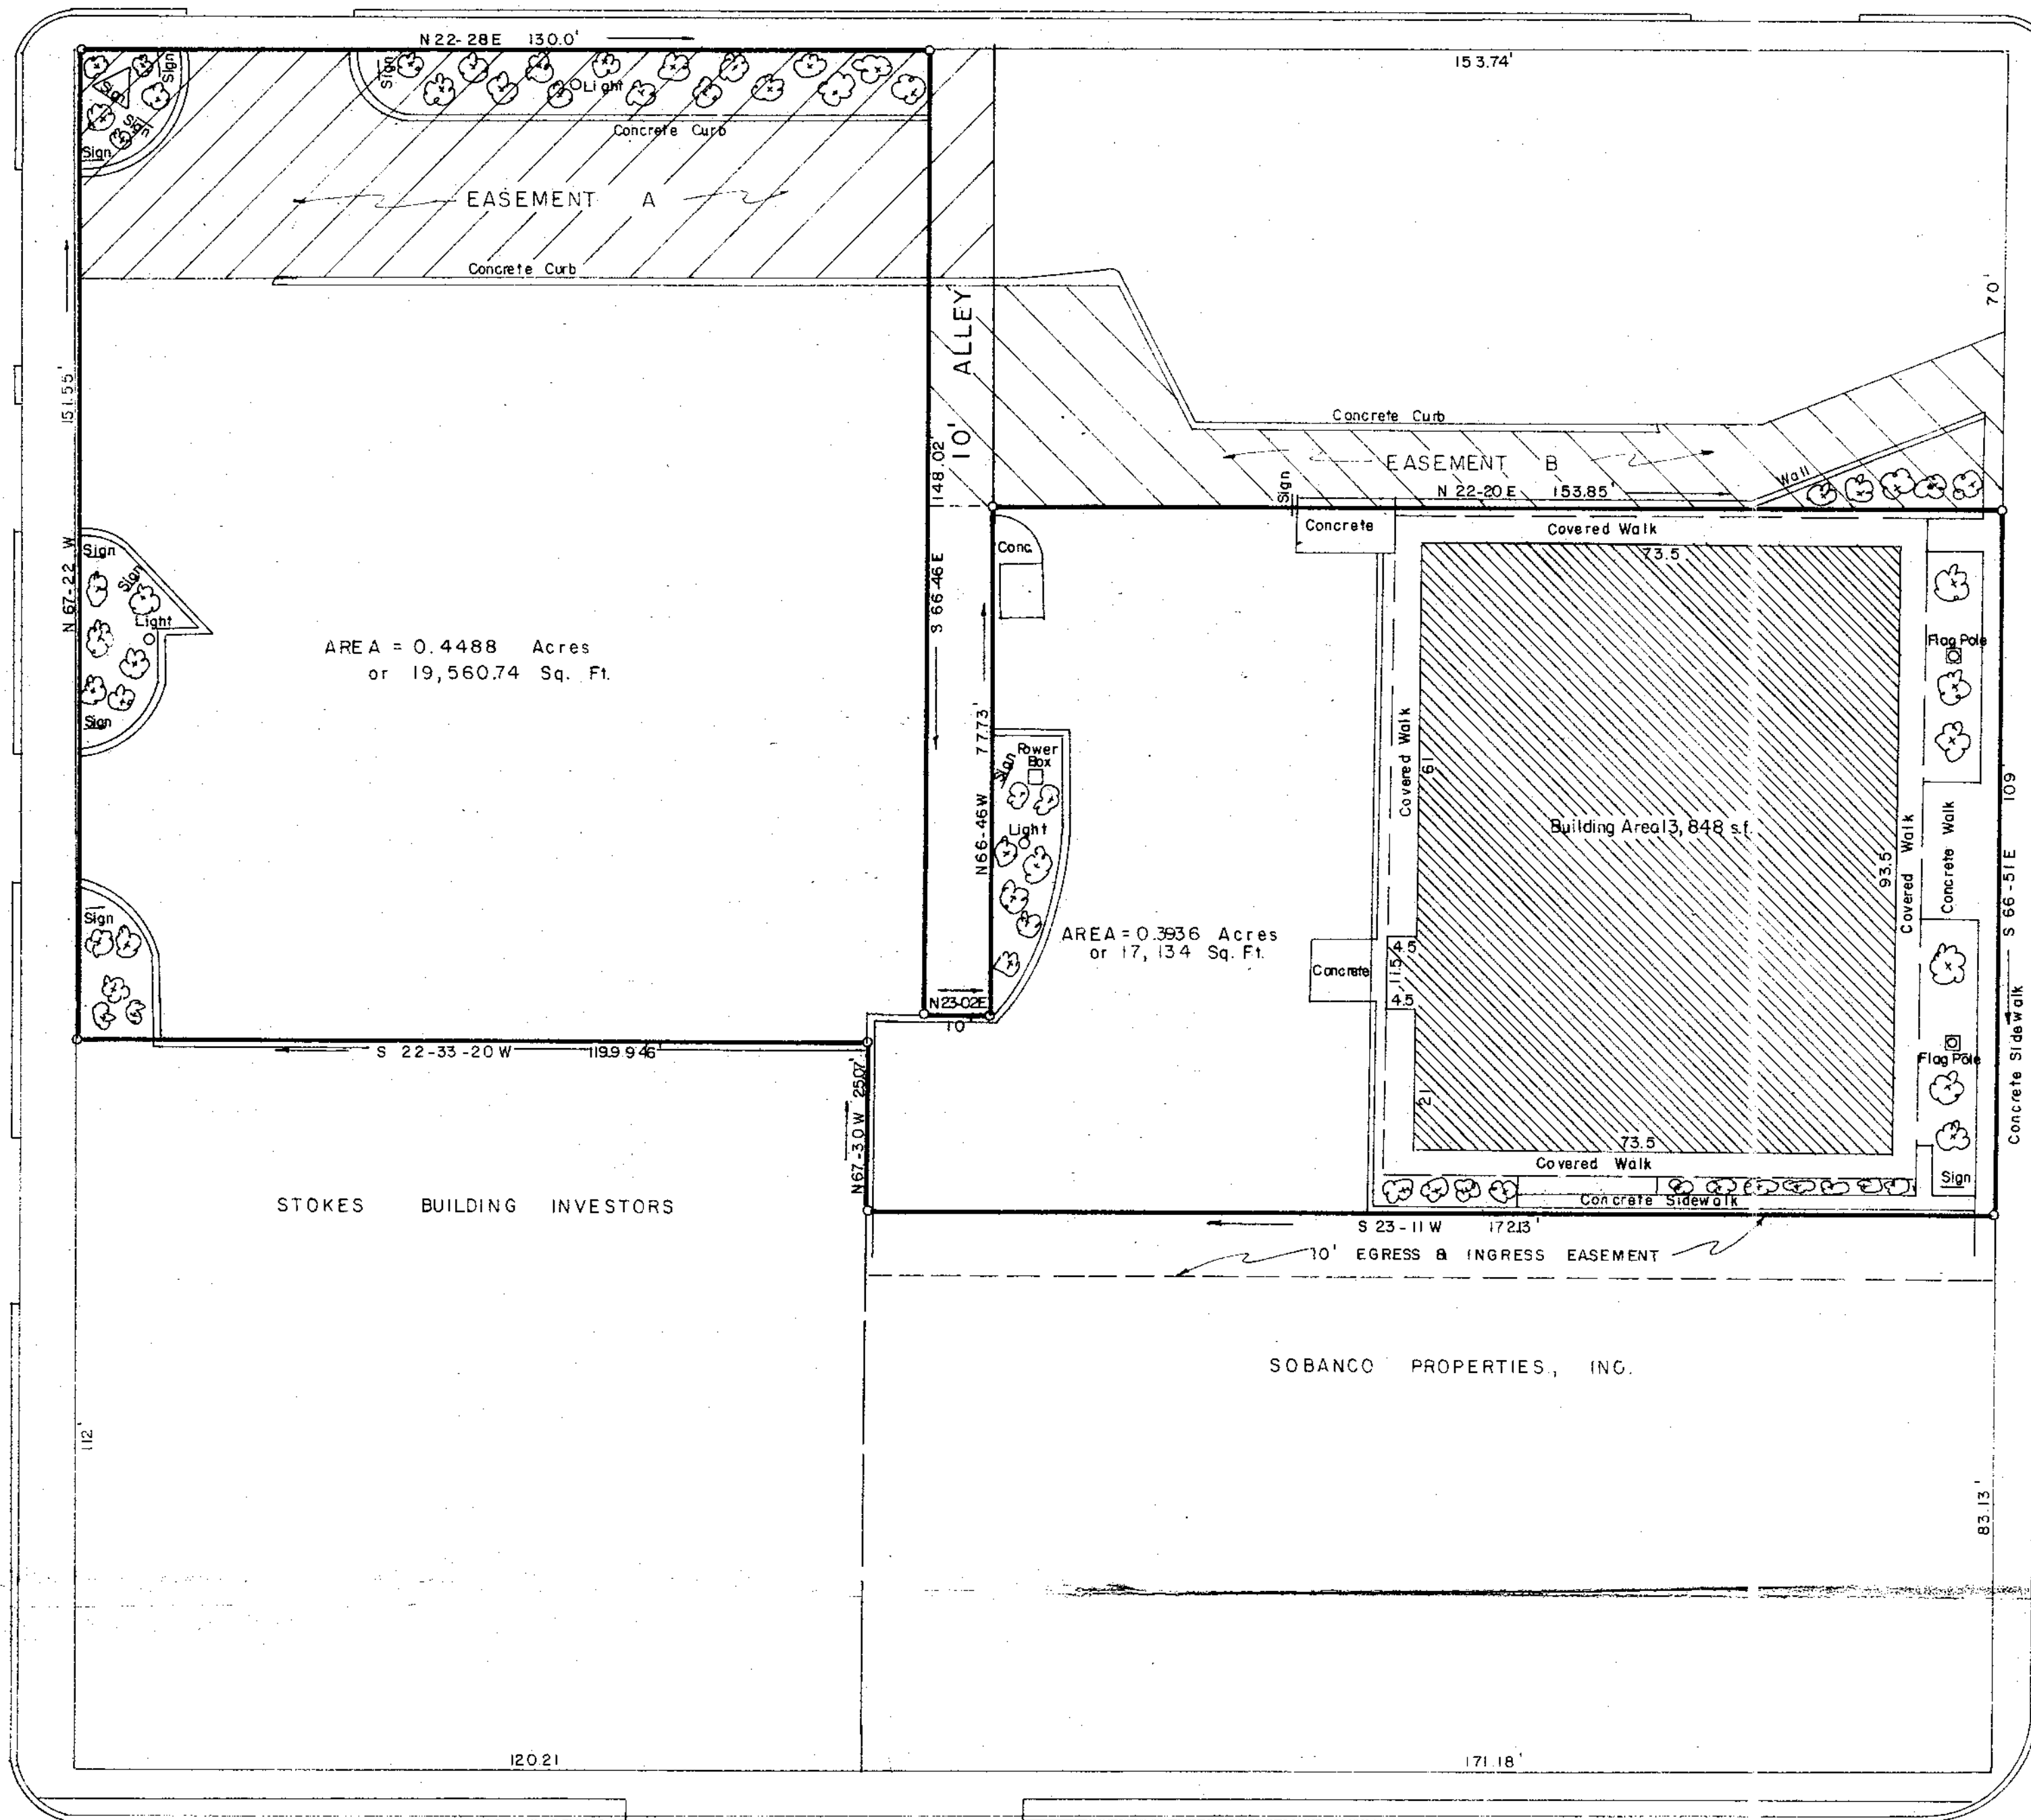


✓ 10-K-77

✓ 10-K-78

NORTH CHURCH STREET (U.S. HWY. NO. 29)

37516

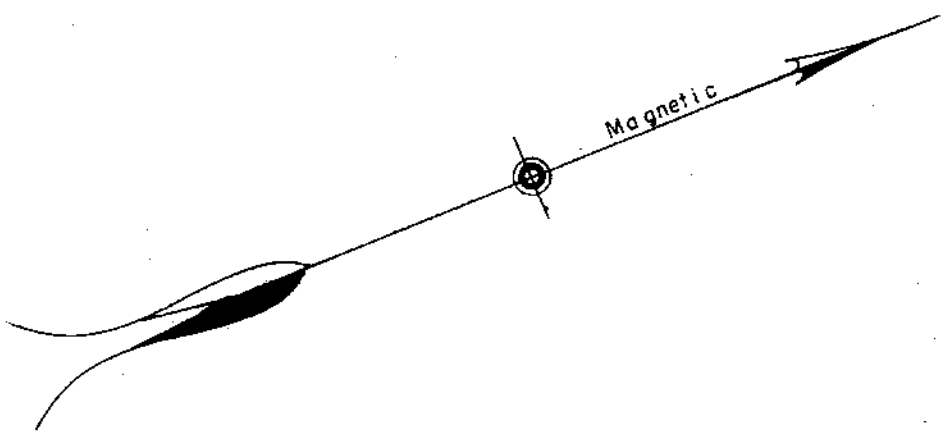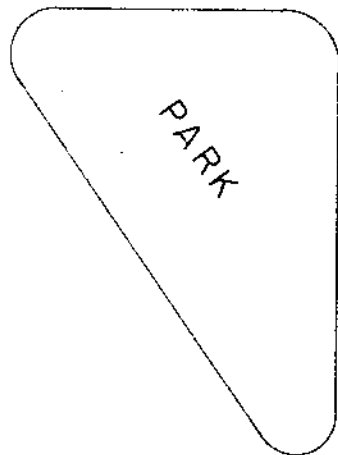

PROPERTY OF  
**ERNEST J. HOWARD**  
**CHARLES E. HOWARD**  
 GREENVILLE COUNTY, S. C.

Scale 1" = 20' May, 1984

DALTON & NEVES CO., INC. ENGINEERS

121 MANLY STREET

GREENVILLE, S. C.

