
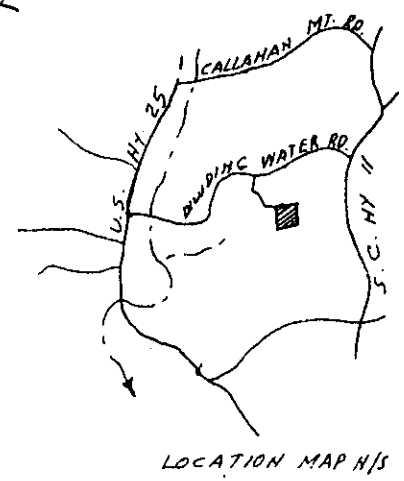


MICROFILMED

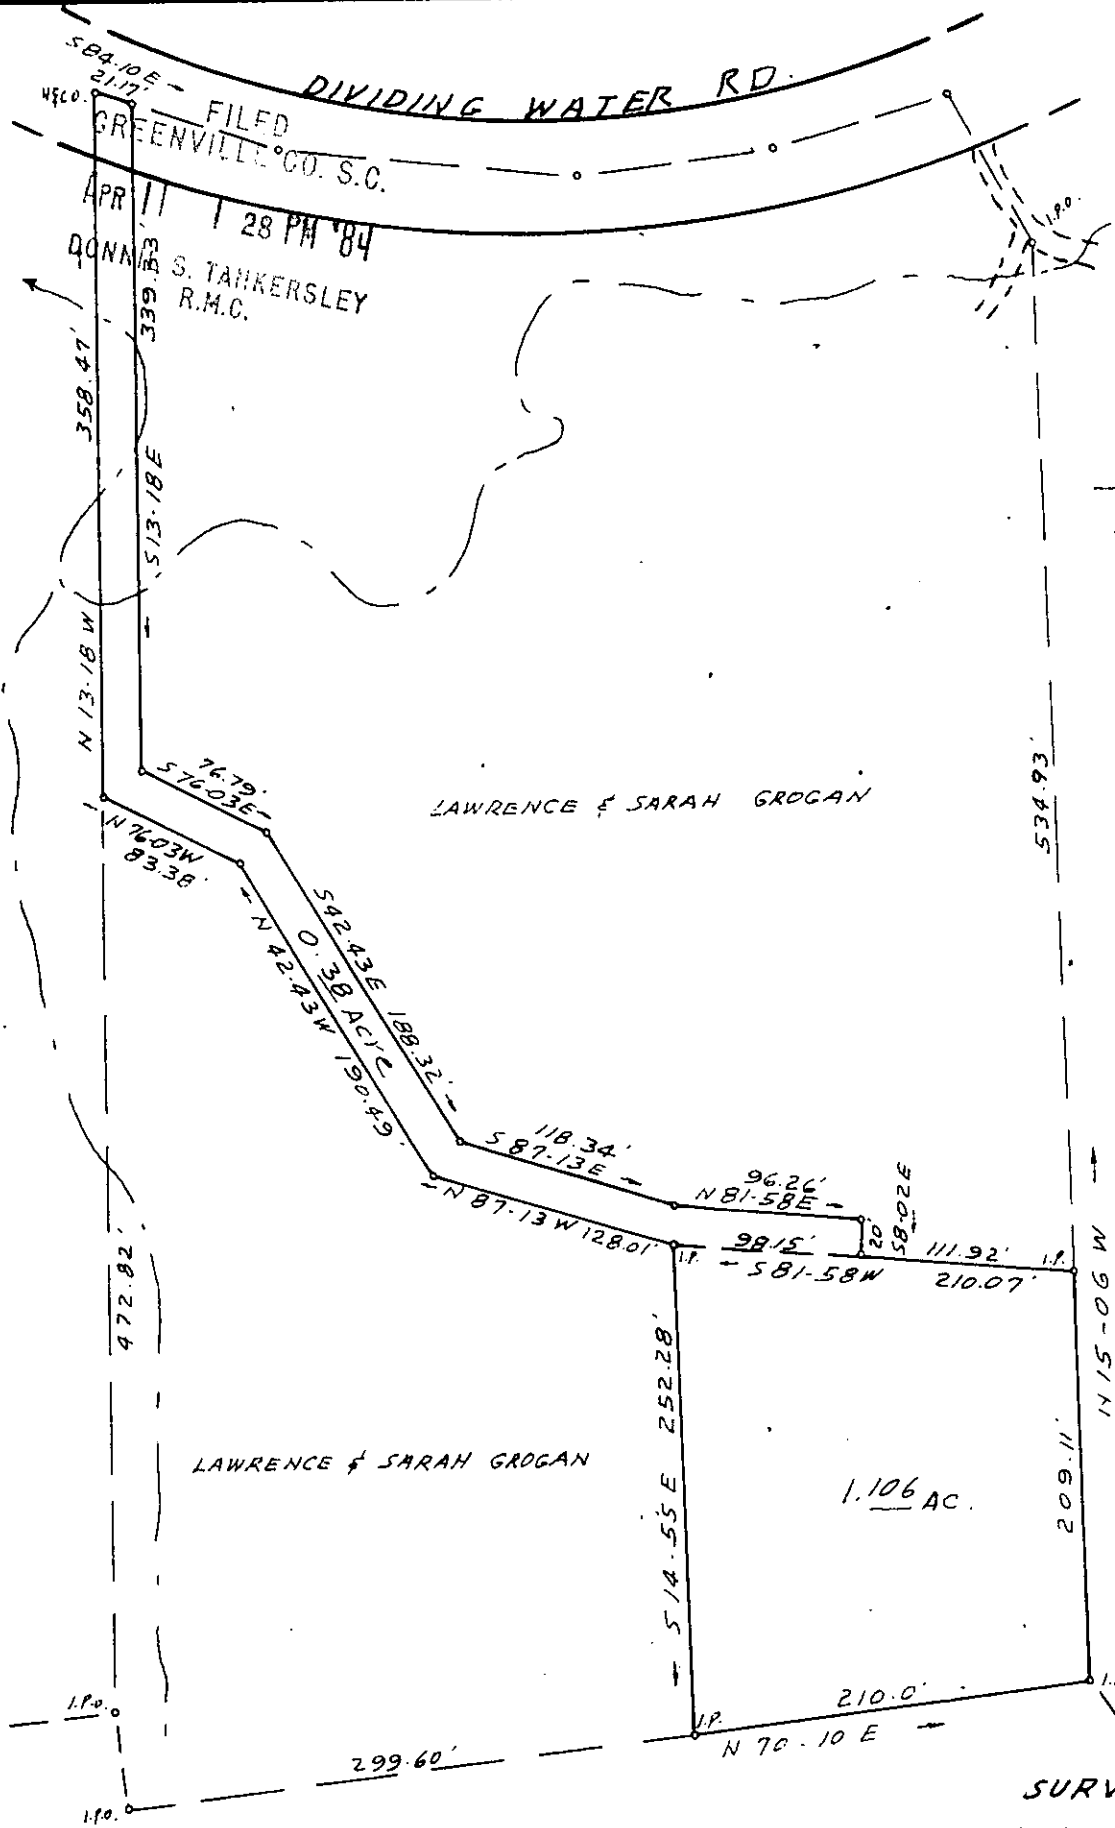

GCTO --- 1 AP 11 84 1204

✓ 31737

10-L-82

APR 11 1984

I CERTIFY THAT THE RATIO OF PRECISION OF THE FIELD SURVEY IS 1/5000 AND AREA WAS COMPUTED BY DMD METHOD.

SURVEY FOR
MARK DAVID GROGAN
GREENVILLE CO. S.C.
SCALE 1"=100' MAR. 3, 1984



SOUTH CAROLINA
REGISTERED
C.O. RIDDLE
R.L.S. #1347

C.O. RIDDLE SURVEYING CO. Greenville, S.C.

3.0001

F.B. F.84