
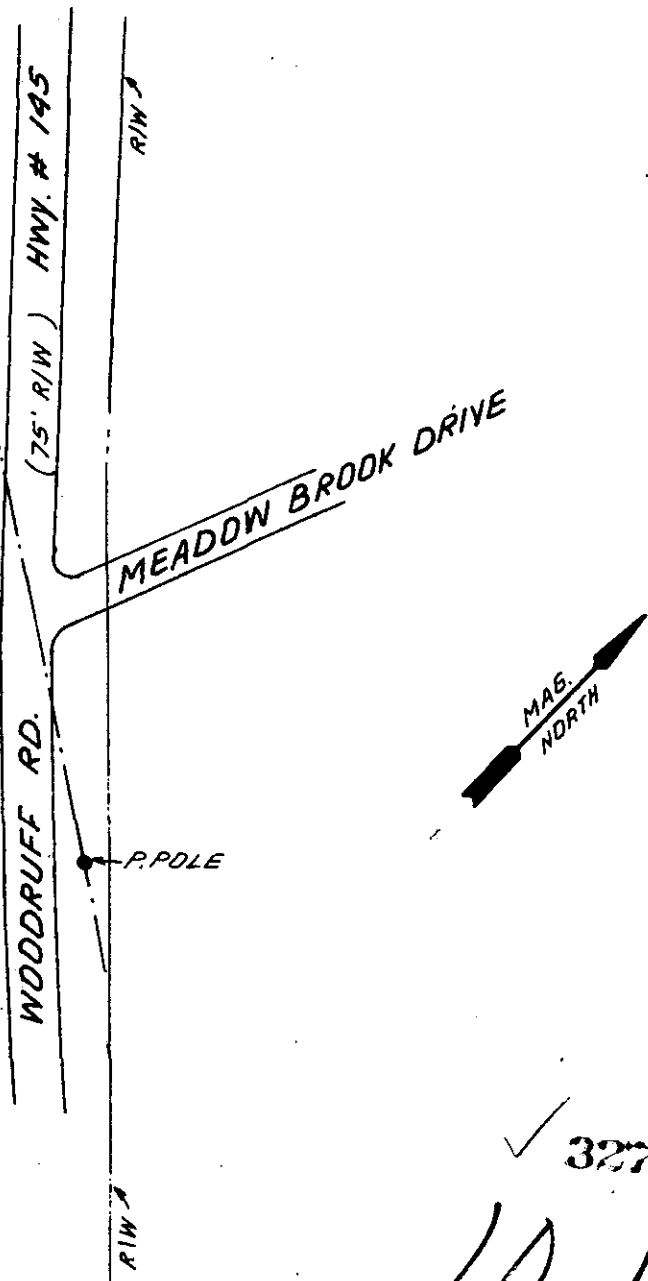


FILED  
 GREENVILLE CO. S.C.  
 APR 9 3 16 P.M. '84  
 JOHN L. J. HARRISLEY  
 S.M.C.


F.H. GILLESPIE N/F  
 (PT. 539.3-1-19.1)

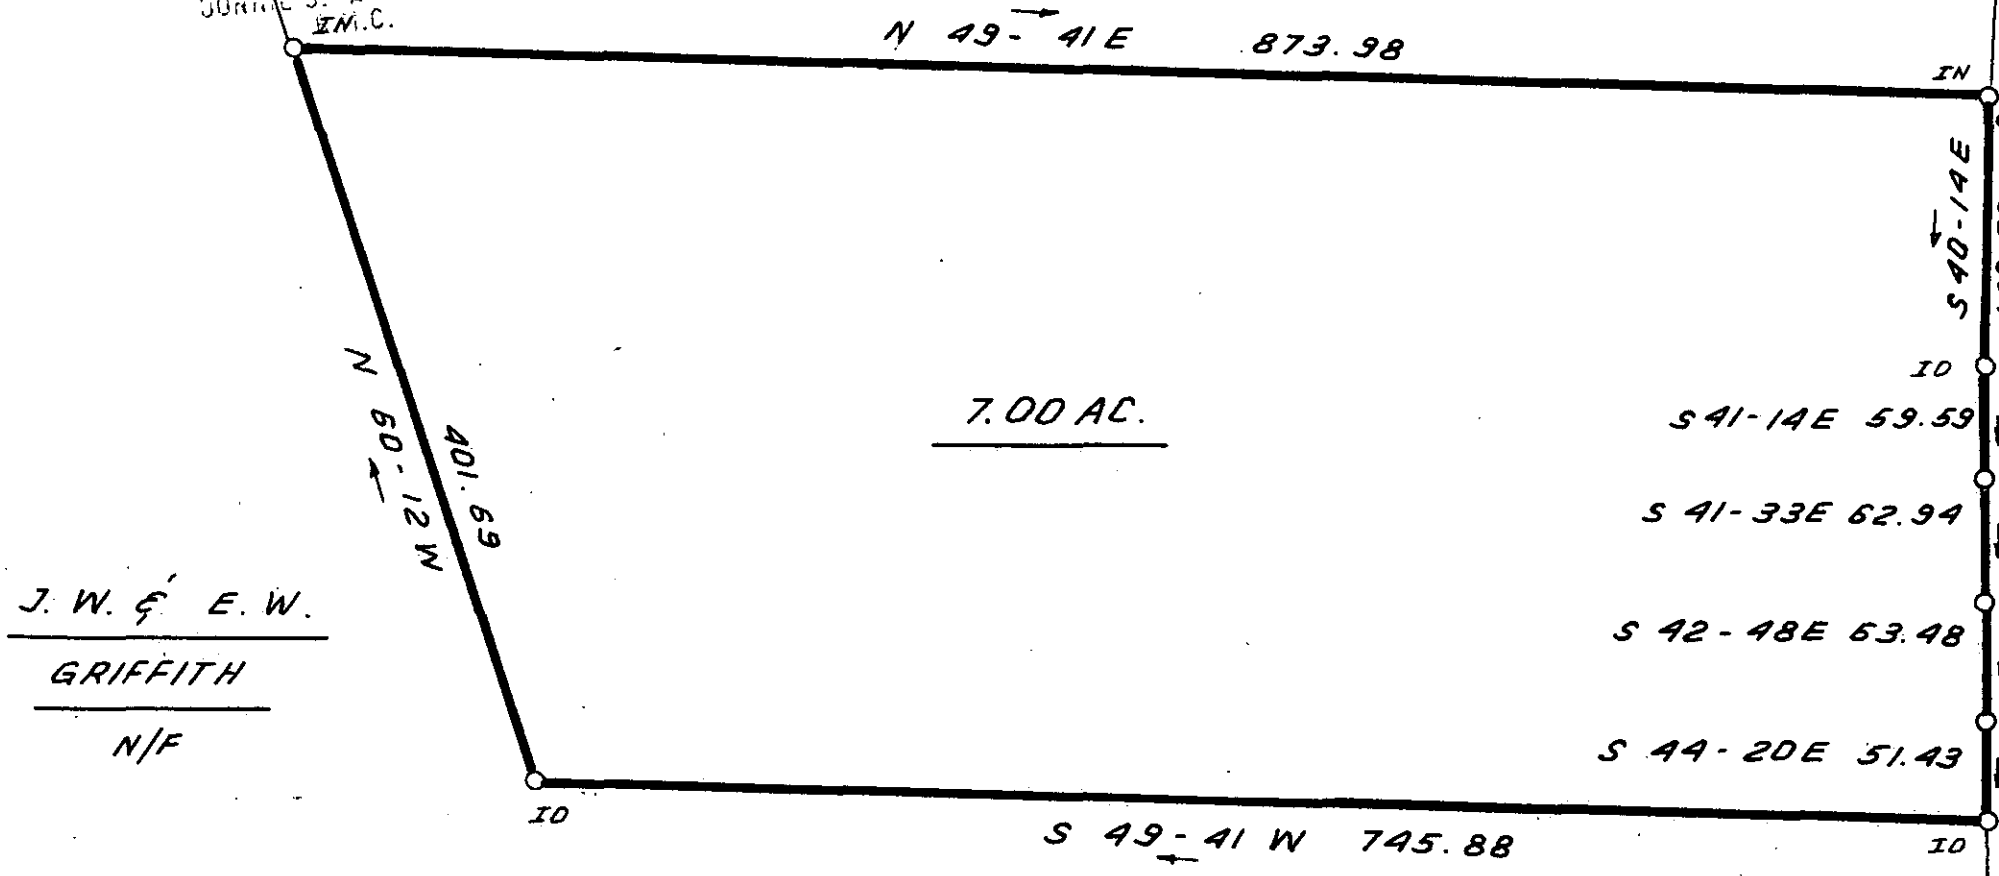

✓ 32745  
 10-N-18  
 APR 19 1984

I hereby certify that the ratio of precision of the field survey is 1/5,000 as shown hereon and the area was determined by DMD Method.

James R. Freeland  
 James R. Freeland RLS & PE 4781

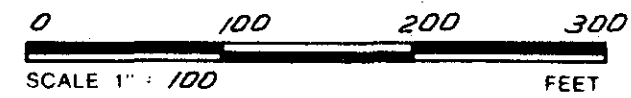

SOUTH CAROLINA  
 REGISTERED LAND SURVEYOR  
 4781  
 JAMES R. FREELAND

RLS: JAMES R. FREELAND  
 NO: 4781

STATE OF SOUTH CAROLINA  
 GREENVILLE COUNTY

PROPERTY OF  
UNITED METHODIST CHURCH

FREELAND & ASSOCIATES Engineers • Land Surveyors 318 WEST STONE AVENUE. GREENVILLE, S.C. (803) 271-4924
PLAT BOOK
DEED BOOK
TAX MAP 539.3-1-19.1
PARTY CHIEF
DRAWN B.R.
DATE APRIL 11, 84
DWG. NO. 10,861

THE PRINT MACHINE, INC. N4128P

MICROFILMED