




REFN TO PLAT OF PROPERTY OF
GILDER CREEK DEVELOPMENT CO BY
W. R. WILLIAMS, JR. 1980 PLAT BK 94 @ P. 99

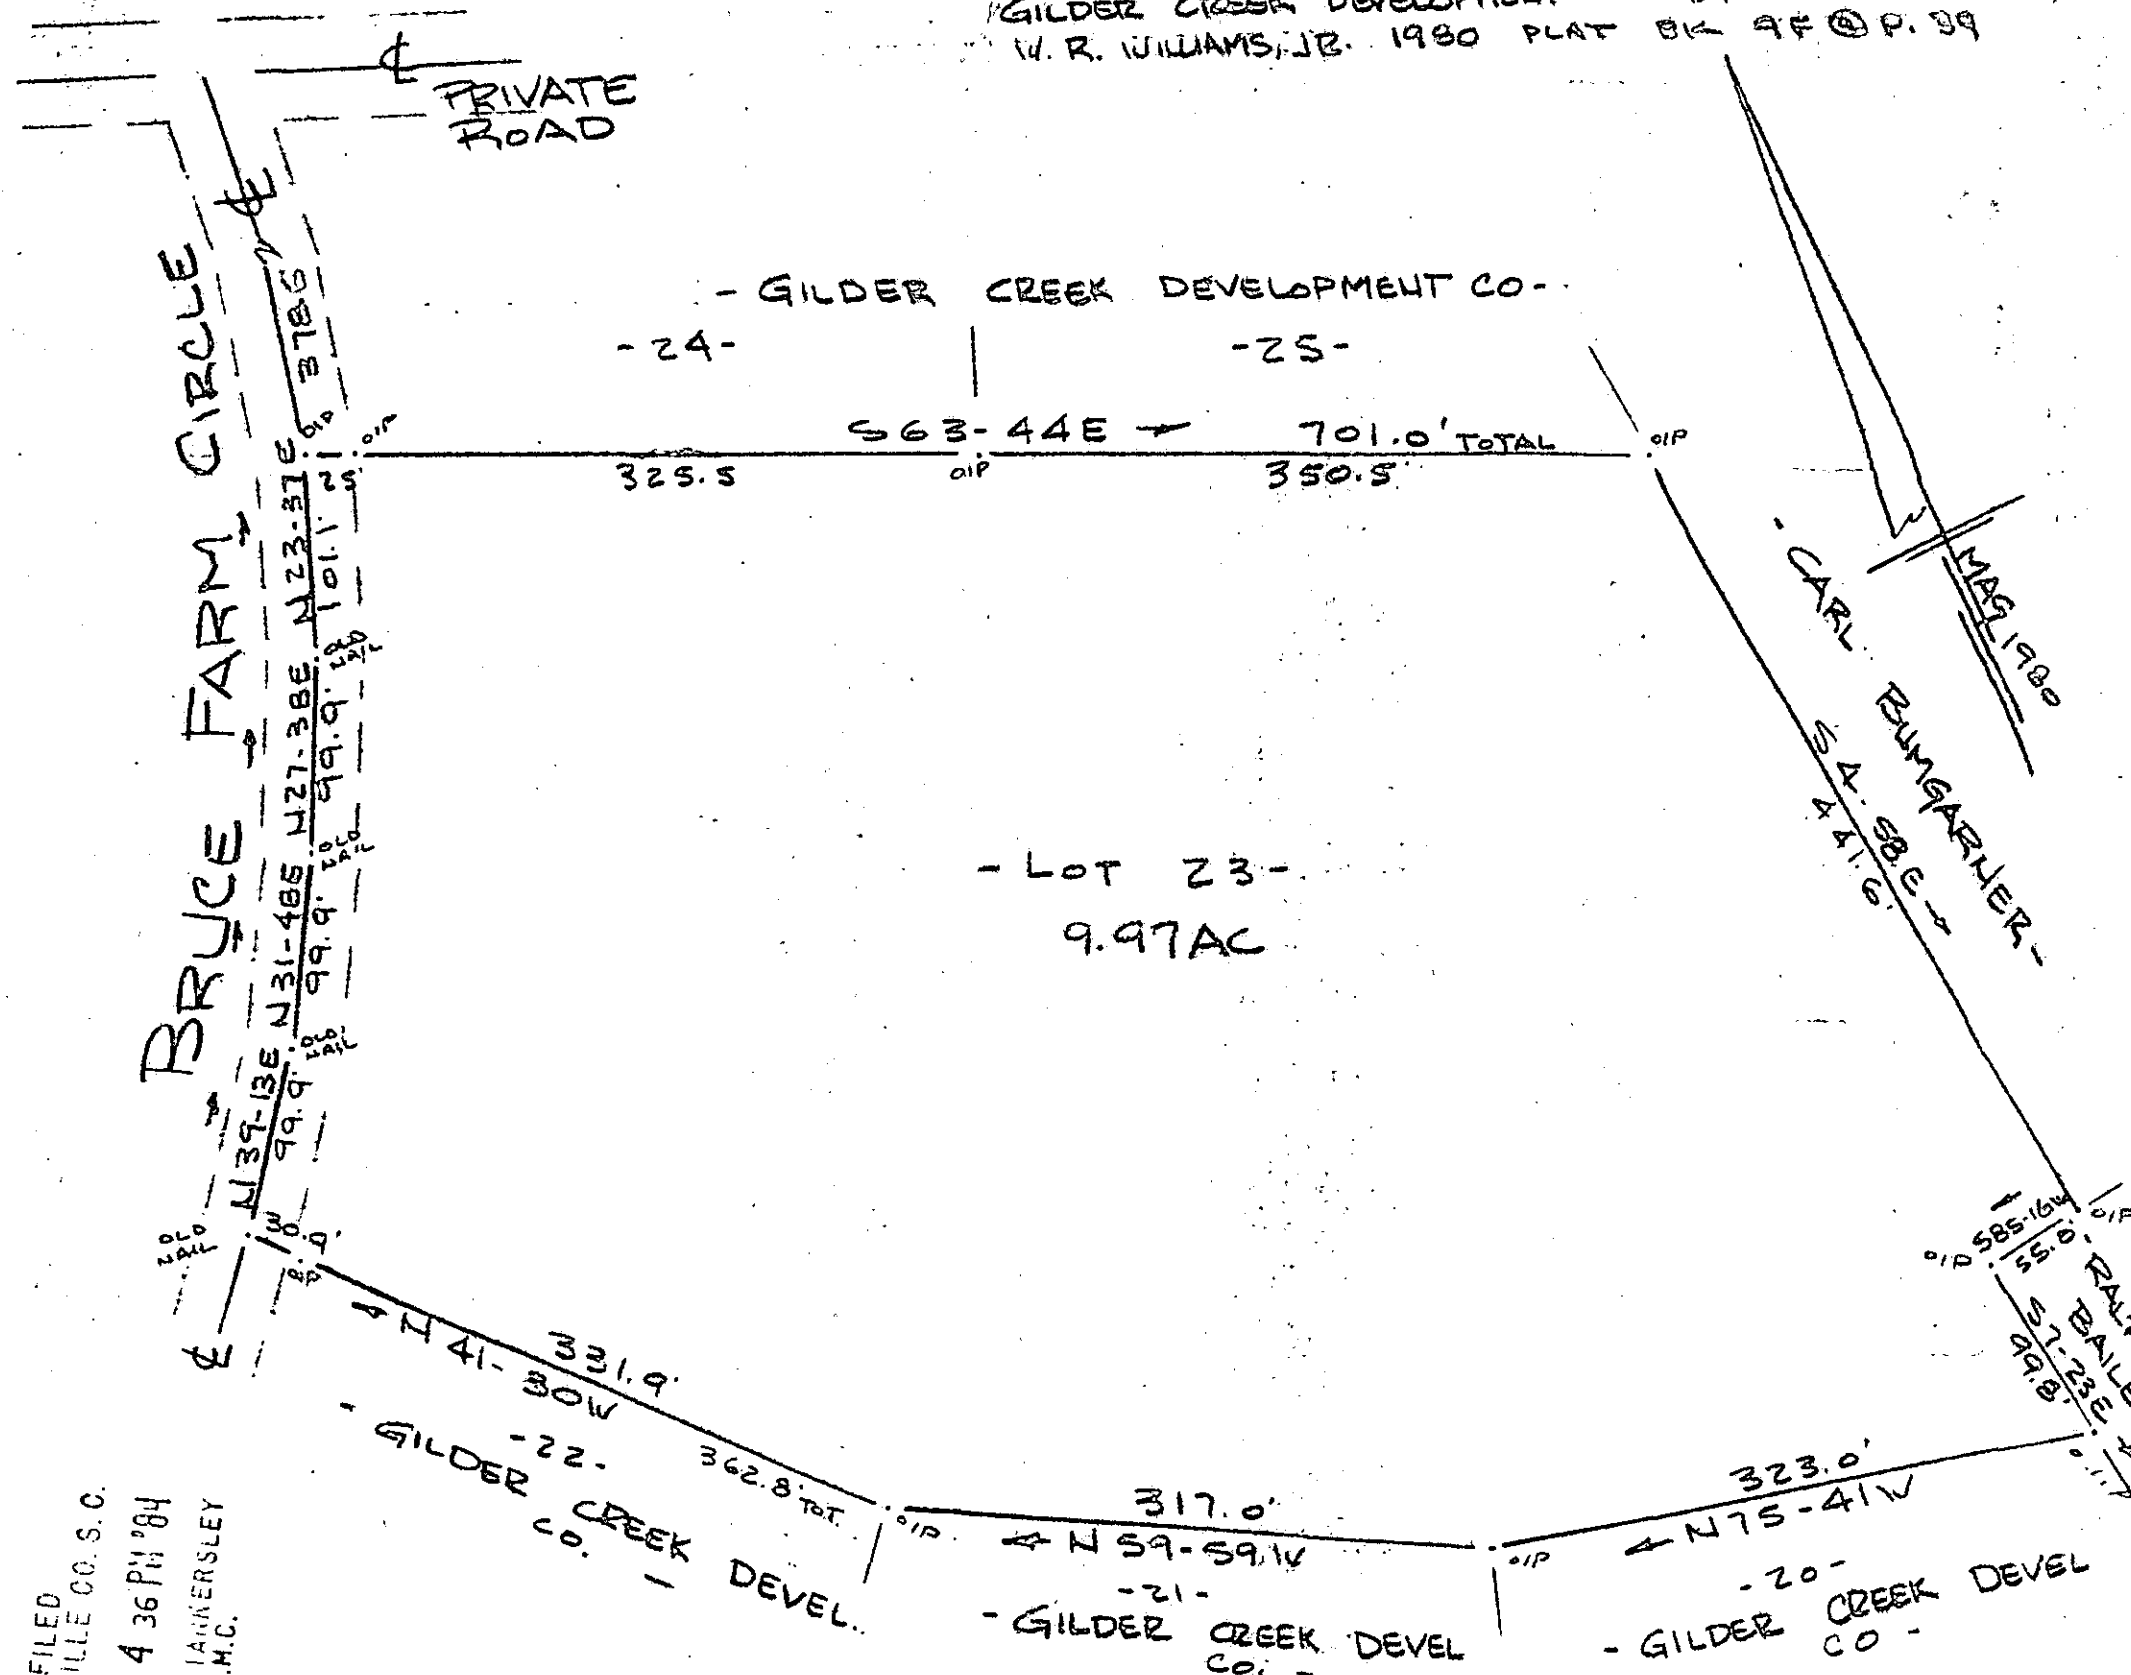

- Lot 23 -
9.97 AC

FILED
GREENVILLE CO. S.C.
APR 20 4 36 PM '84
BONNIE S. JANKERSLEY
R.M.C.

SURVEY FOR
MARION S. HART
NEAR GREENVILLE, S.C.
SCALE: 1" = 100'
16 APRIL 1984

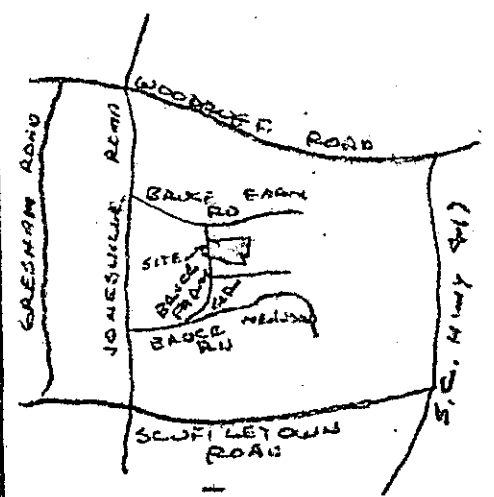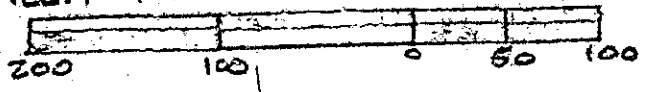

10-N-21 32915

I Certify That The Ratio Of Precision Of The Field Survey
Is 1/5000 As Shown Hereon And That The Area
Determined By D.M.D. Method Of Area Calculations.

CAROLINA SURVEYING Co.
112 MANLY ST.
GREENVILLE, S.C.

R. B. [Signature]
R.L.S. 1982
RECORDABLE PLAT