
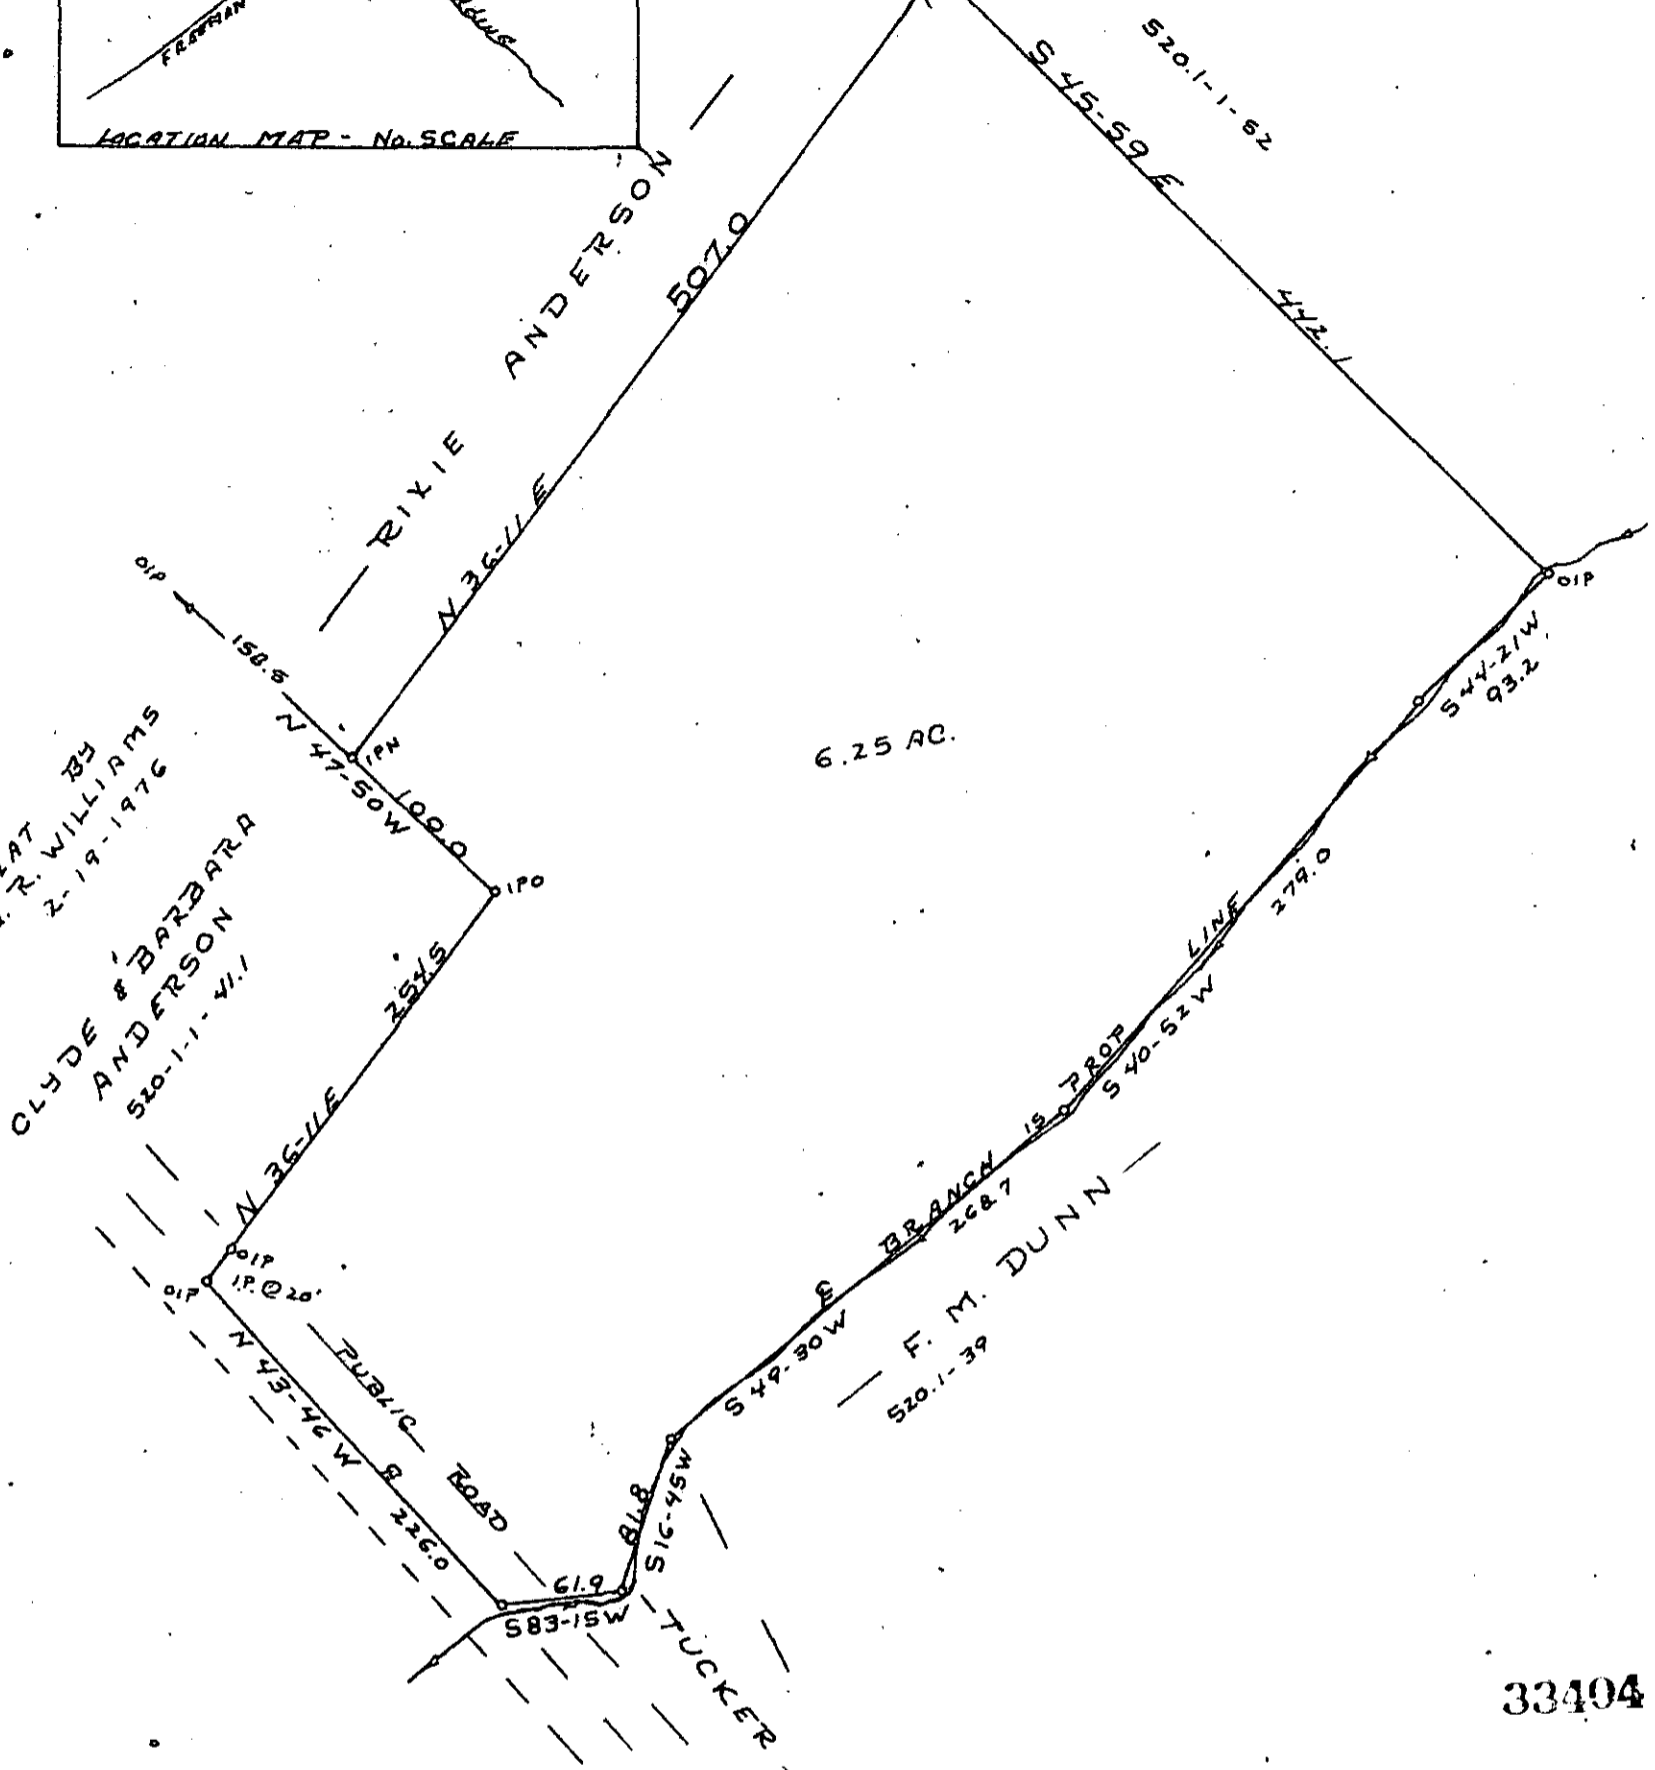
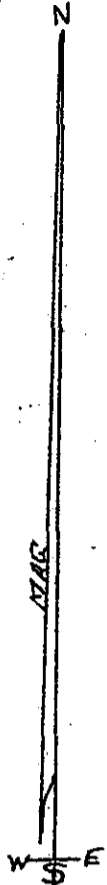


MICROFILMED

FILED GREENVILLE CO. S. C.

APR 25 2:50 PM '84

DONNIE S. TANKERSLEY R.M.C.

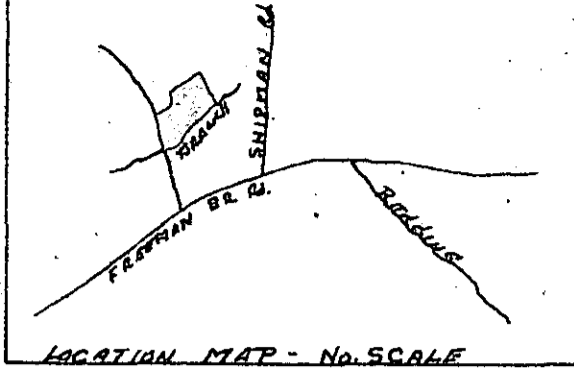

33404

10-N-27

SURVEY FOR LARRY W. ANDERSON

APR 25 1984

STATE OF S.C. GREENVILLE CO.

THE ABOVE PROPERTY IS LOCATED APPROX FOUR MILES WEST OF MARIETTA THIS PROP. MAY BE SUBJECT TO EASEMENTS OR R/W'S NOT SHOWN ON PLAT


PARTY CHIEF FRANK DUNCAN

SOUTH CAROLINA  
 REGISTERED  
 SURVEYOR  
 DONNIE S. TANKERSLEY  
 APR 25 1984

REG No. 1712 L.S

DATE 4-5-84

SCALE 1" = 100'

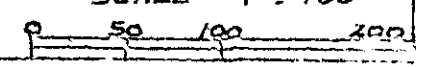

31801

TAX MAP S20.1-1-41