


FILED
GREENVILLE CO. S. C.
MAY 3 10 33 AM '84
DONNIE S. TANKERSLEY
R.M.C.

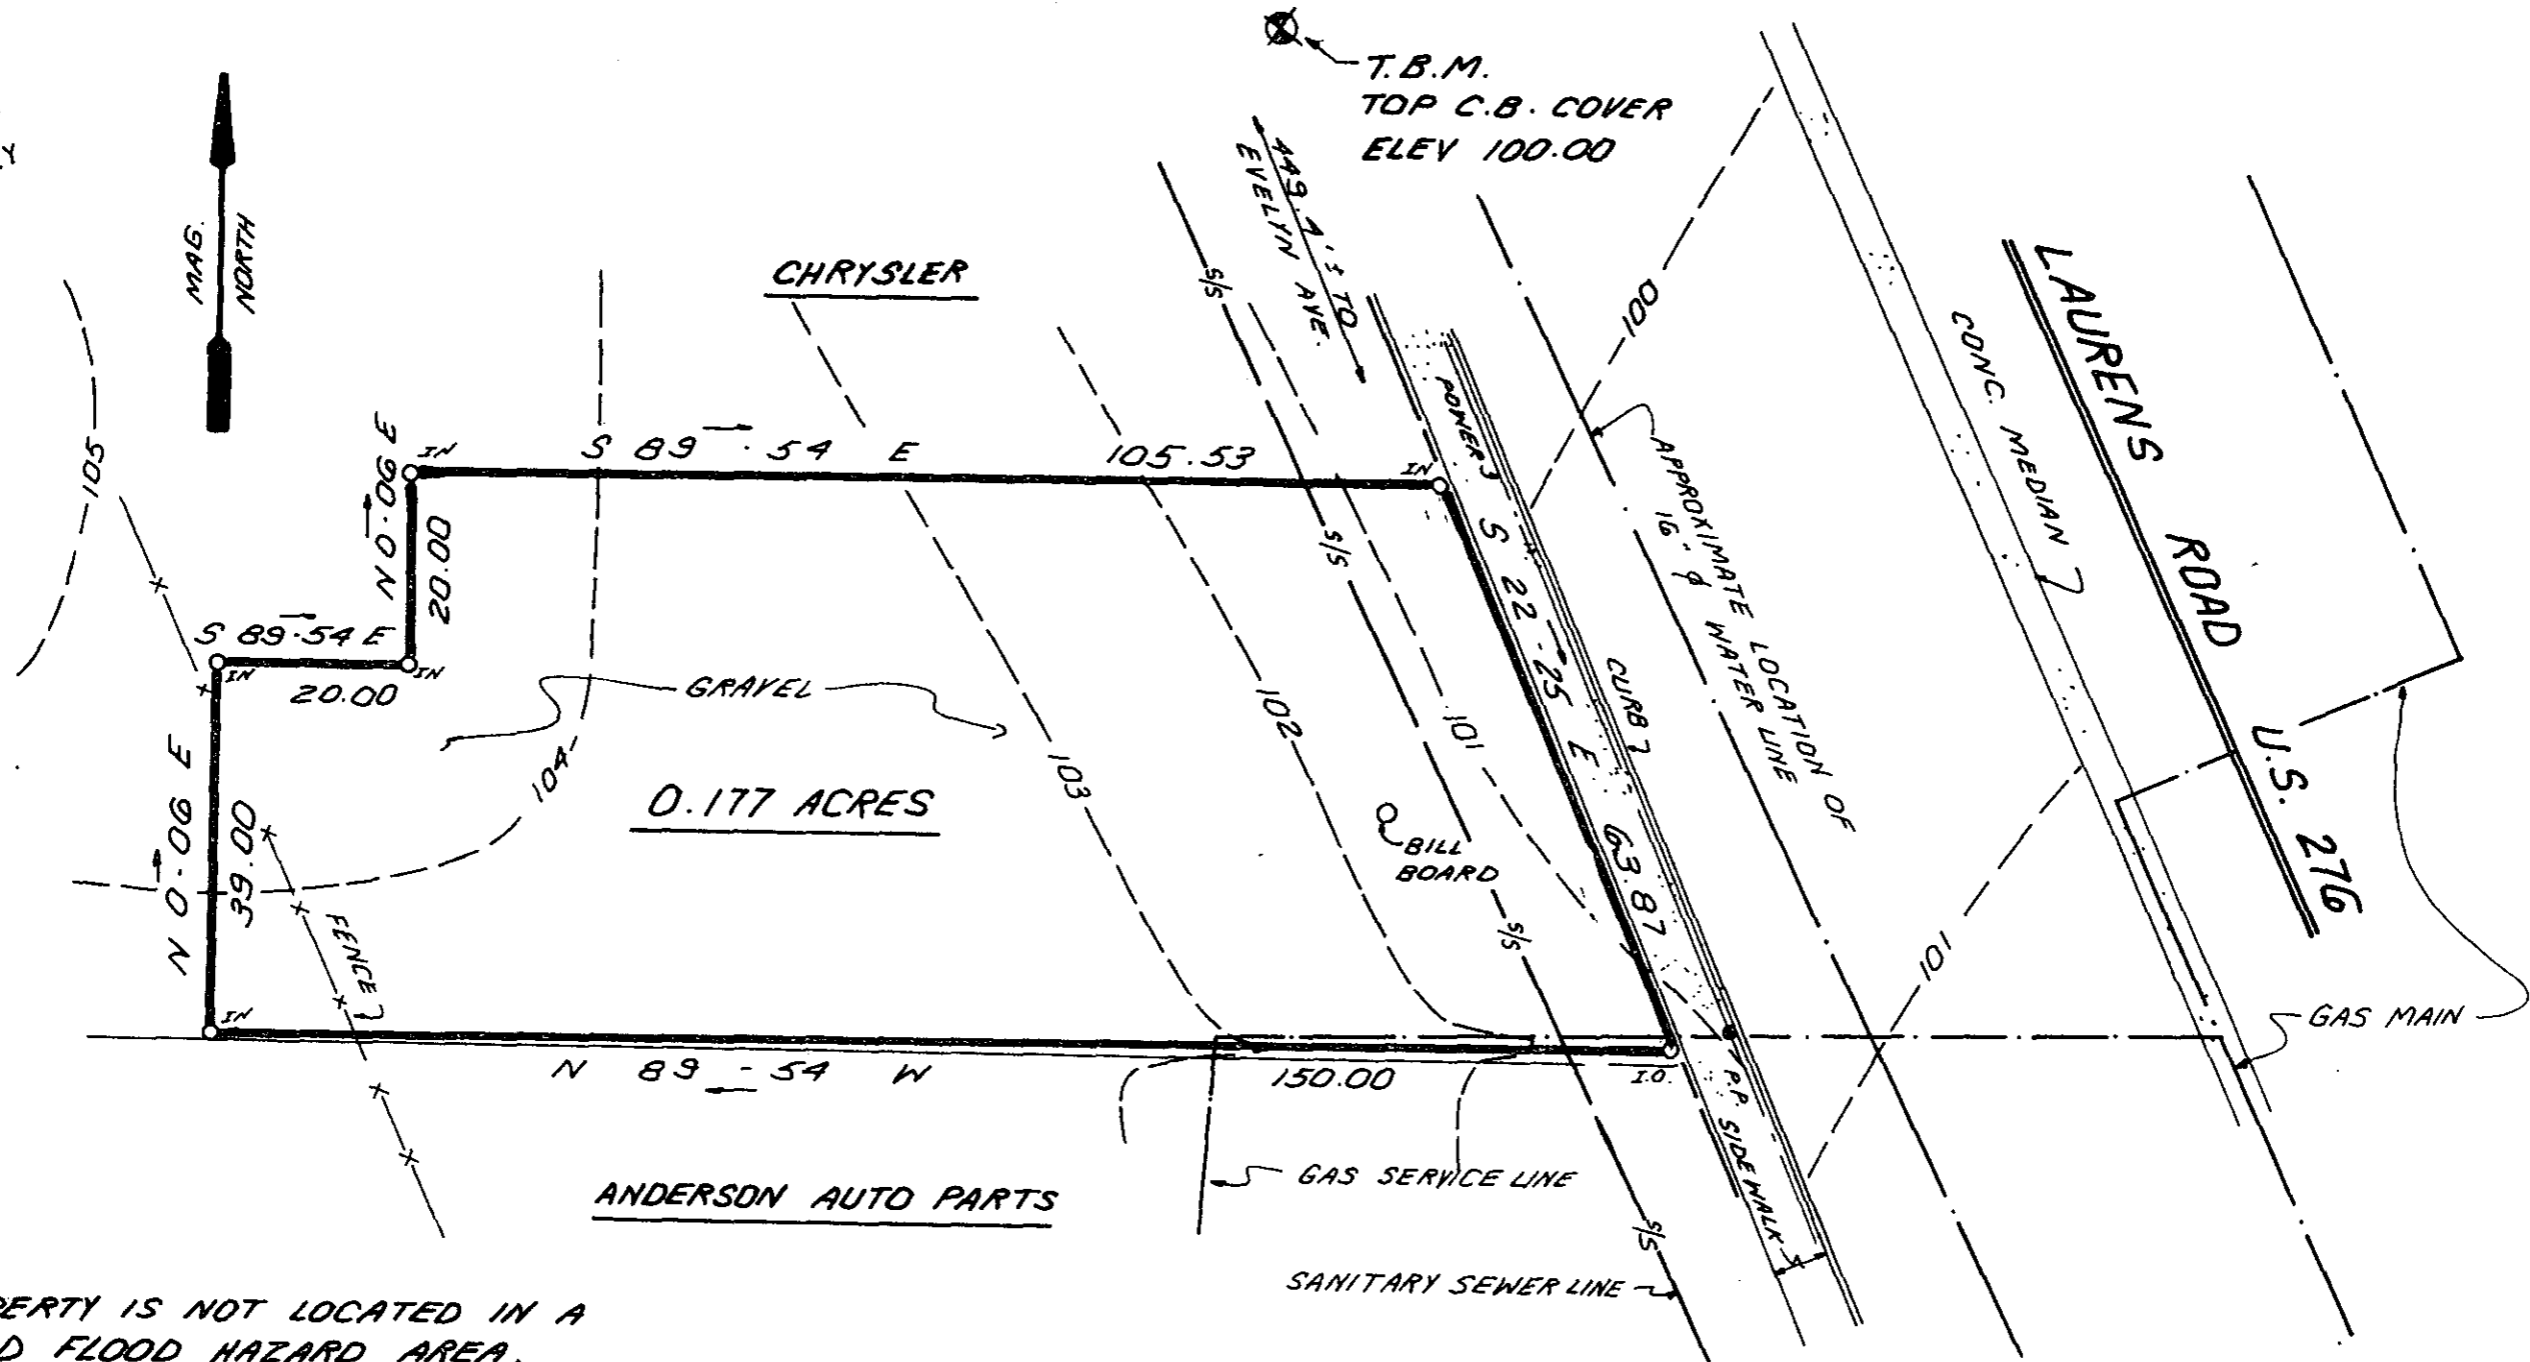

NOTE:
THIS PROPERTY IS NOT LOCATED IN A DESIGNATED FLOOD HAZARD AREA.

I hereby certify that the ratio of precision of the field survey is 1/5,000 as shown hereon and the area was determined by DMD Method.

James R. Freeland
James R. Freeland RLS & PE 4781

- NOTE:**
1. PRIOR TO CONSTRUCTION, CONTRACTOR TO VERIFY EXISTENCE AND LOCATION OF ALL UNDERGROUND UTILITIES AND SERVICES.
 2. CONTRACTOR TO VERIFY ALL ELEVATIONS THAT ARE CRITICAL IN THE CONSTRUCTION OF STRUCTURES.



MAY 3 1984

✓ 10N-54

NOTE:
34490 SANITARY SEWER LINE LOCATED BY CITY OF GREENVILLE.



**STATE OF SOUTH CAROLINA
GREENVILLE COUNTY**

**TOPOGRAPHIC SURVEY
FOR
GREASE MONKEY INC.**

FREELAND & ASSOCIATES
Engineers • Land Surveyors
GREENVILLE, S.C.

| | |
|----------|----------|
| SURVEY | LT. |
| DRAWN | K.E.G. |
| CHECK | |
| SCALE | 1" = 20' |
| DATE | 12-27-83 |
| DWG. NO. | 10223 |